


ROUTE NO.	SECTION	COUNTY	TOTAL SHEETS	SHEET NO.
	07-00419-00-RS	CHAMPAIGN	162	136
STA.		TO STA.		
F.H.W.A. REG.		ILLINOIS PROJECT ARA-HSIP-531108J		

FINAL SURVEY	DATE
BY	
REVISION	
NO.	

ORIGINAL SURVEY	DATE
BY	
REVISION	
NO.	

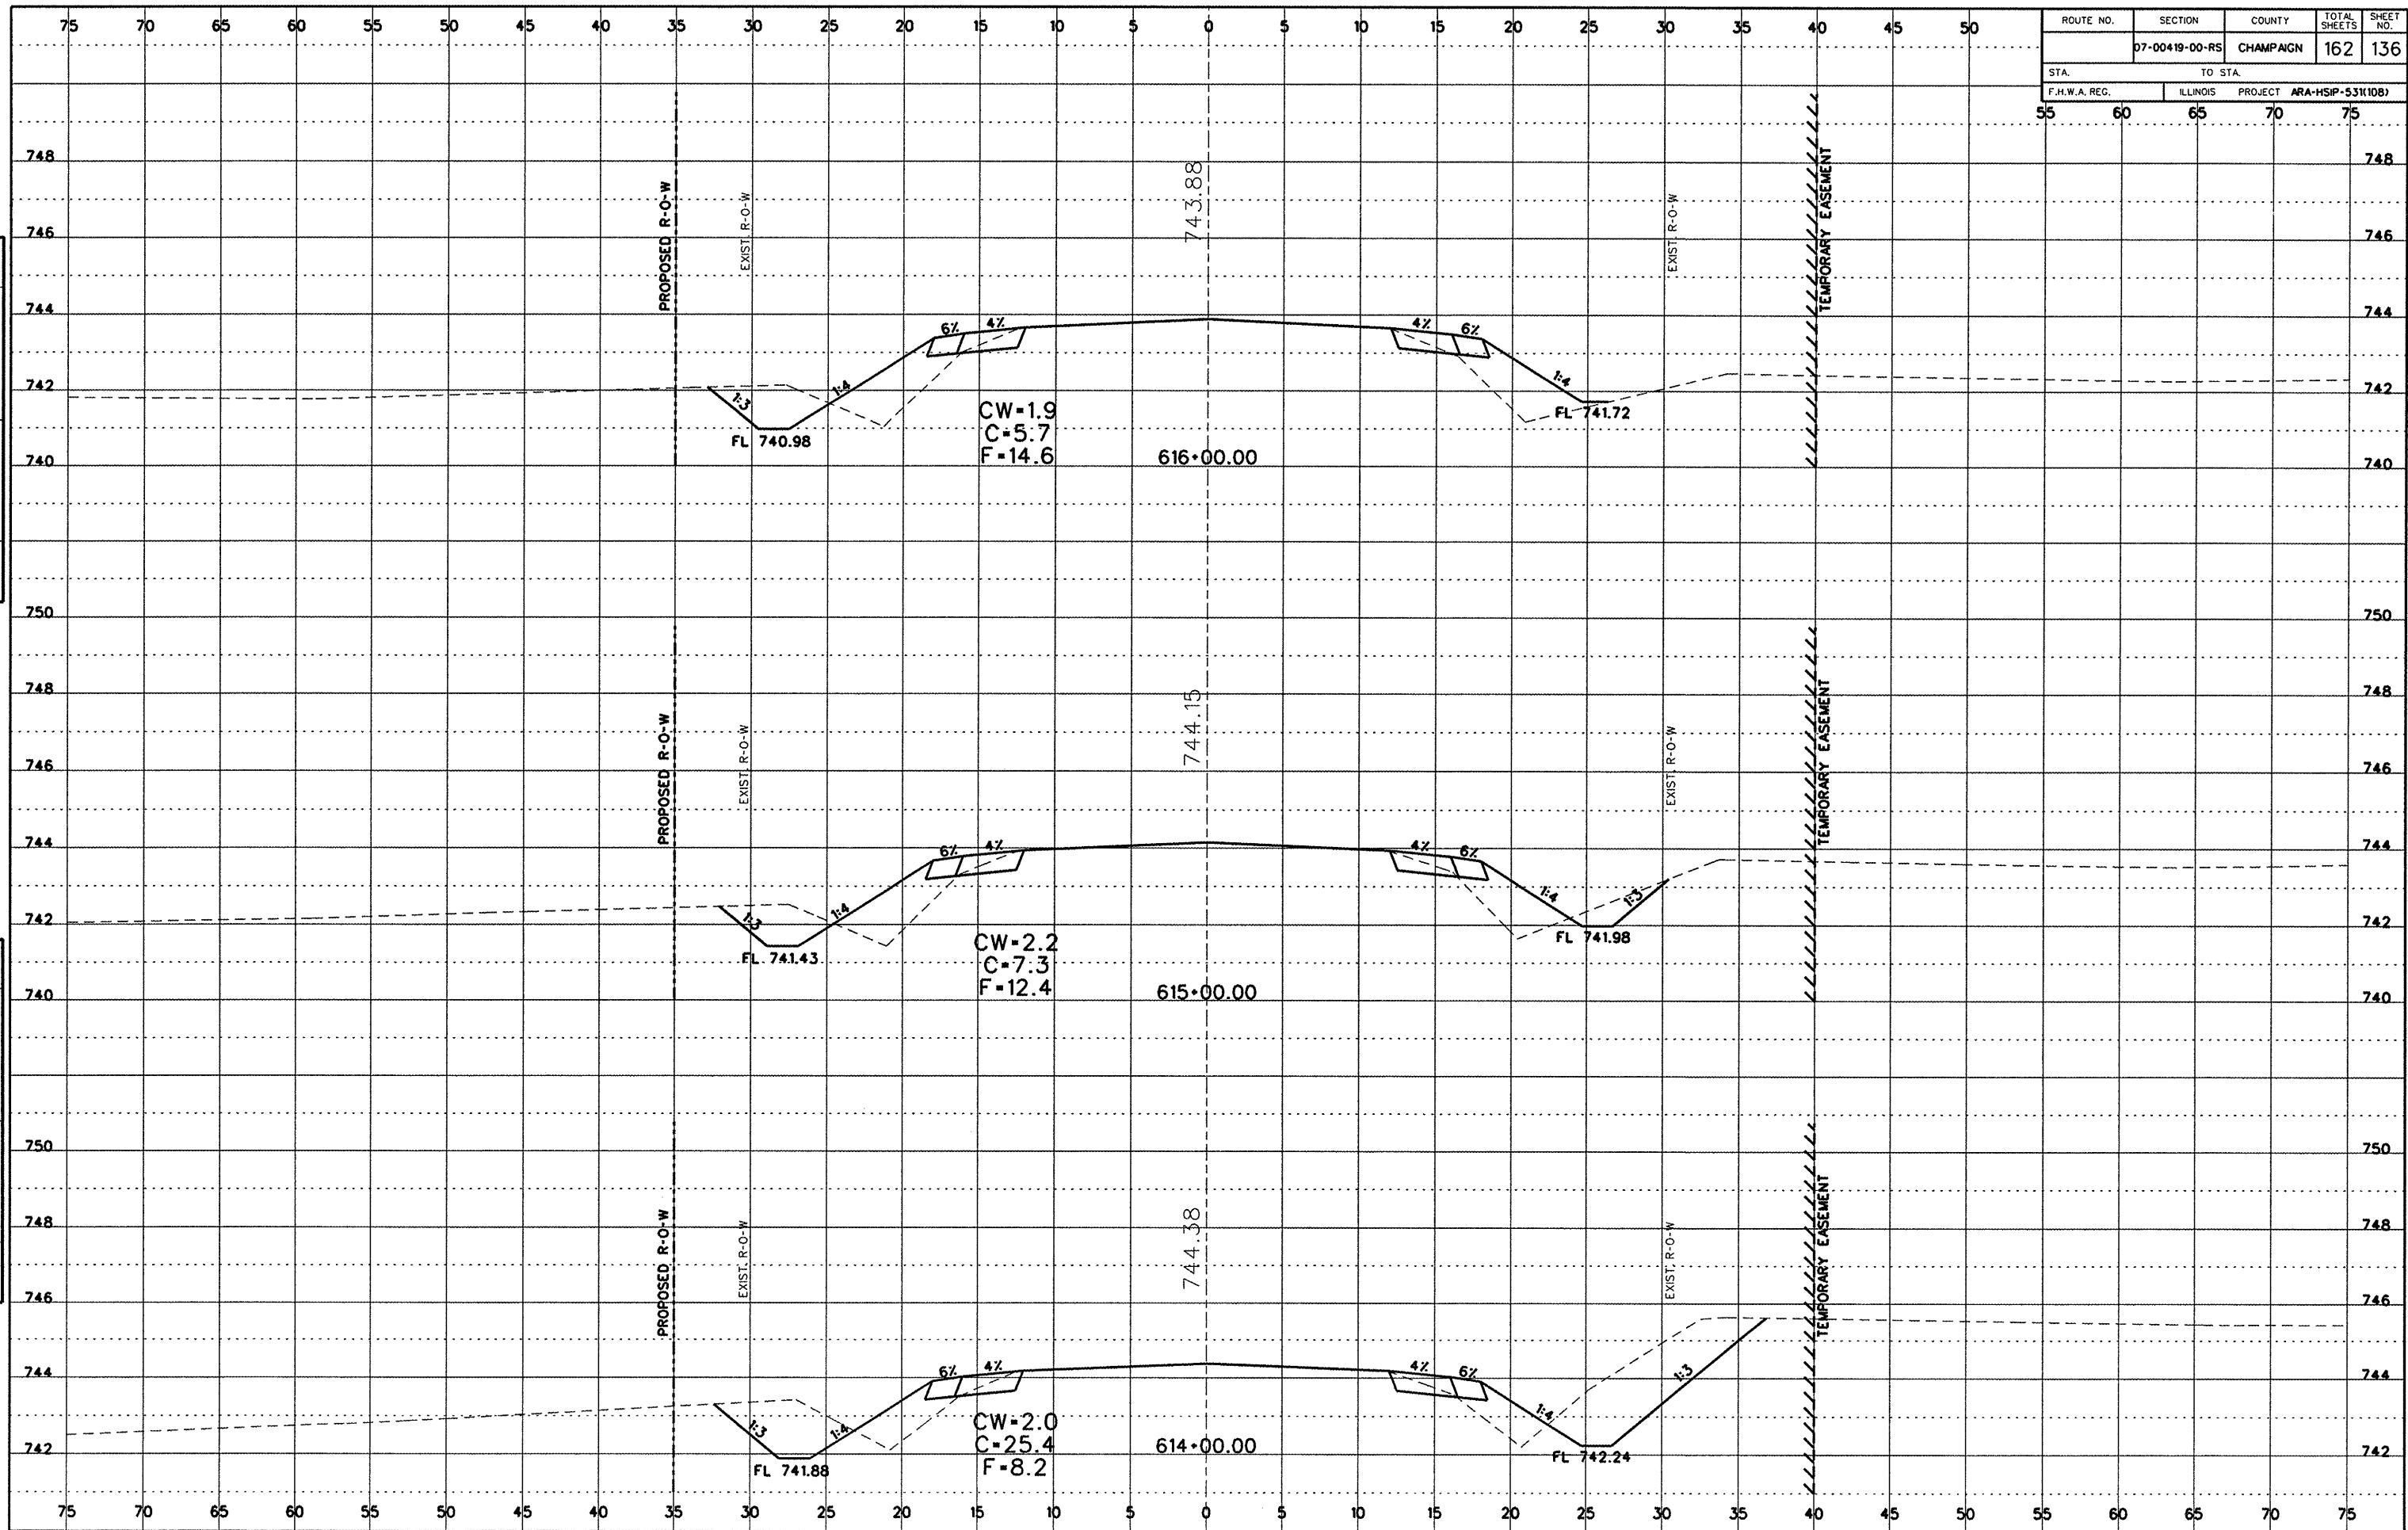

Cross Section Sheets (600E to R45).dgn 8/20/2009 12:50:48 PM