


ROUTE NO.	SECTION	COUNTY	TOTAL SHEETS	SHEET NO.
	07-00419-00-RS	CHAMPAIGN	162	138
STA.		TO STA.		
55		75		
F.H.W.A. REG.	ILLINOIS	PROJECT ARA-HSIP-53K10B		

DATE	
BY	
FINAL SURVEY	
NOTE BOOK NO.	
REVISIONS	

DATE	
BY	
ORIGINAL SURVEY	
NOTE BOOK NO.	
REVISIONS	

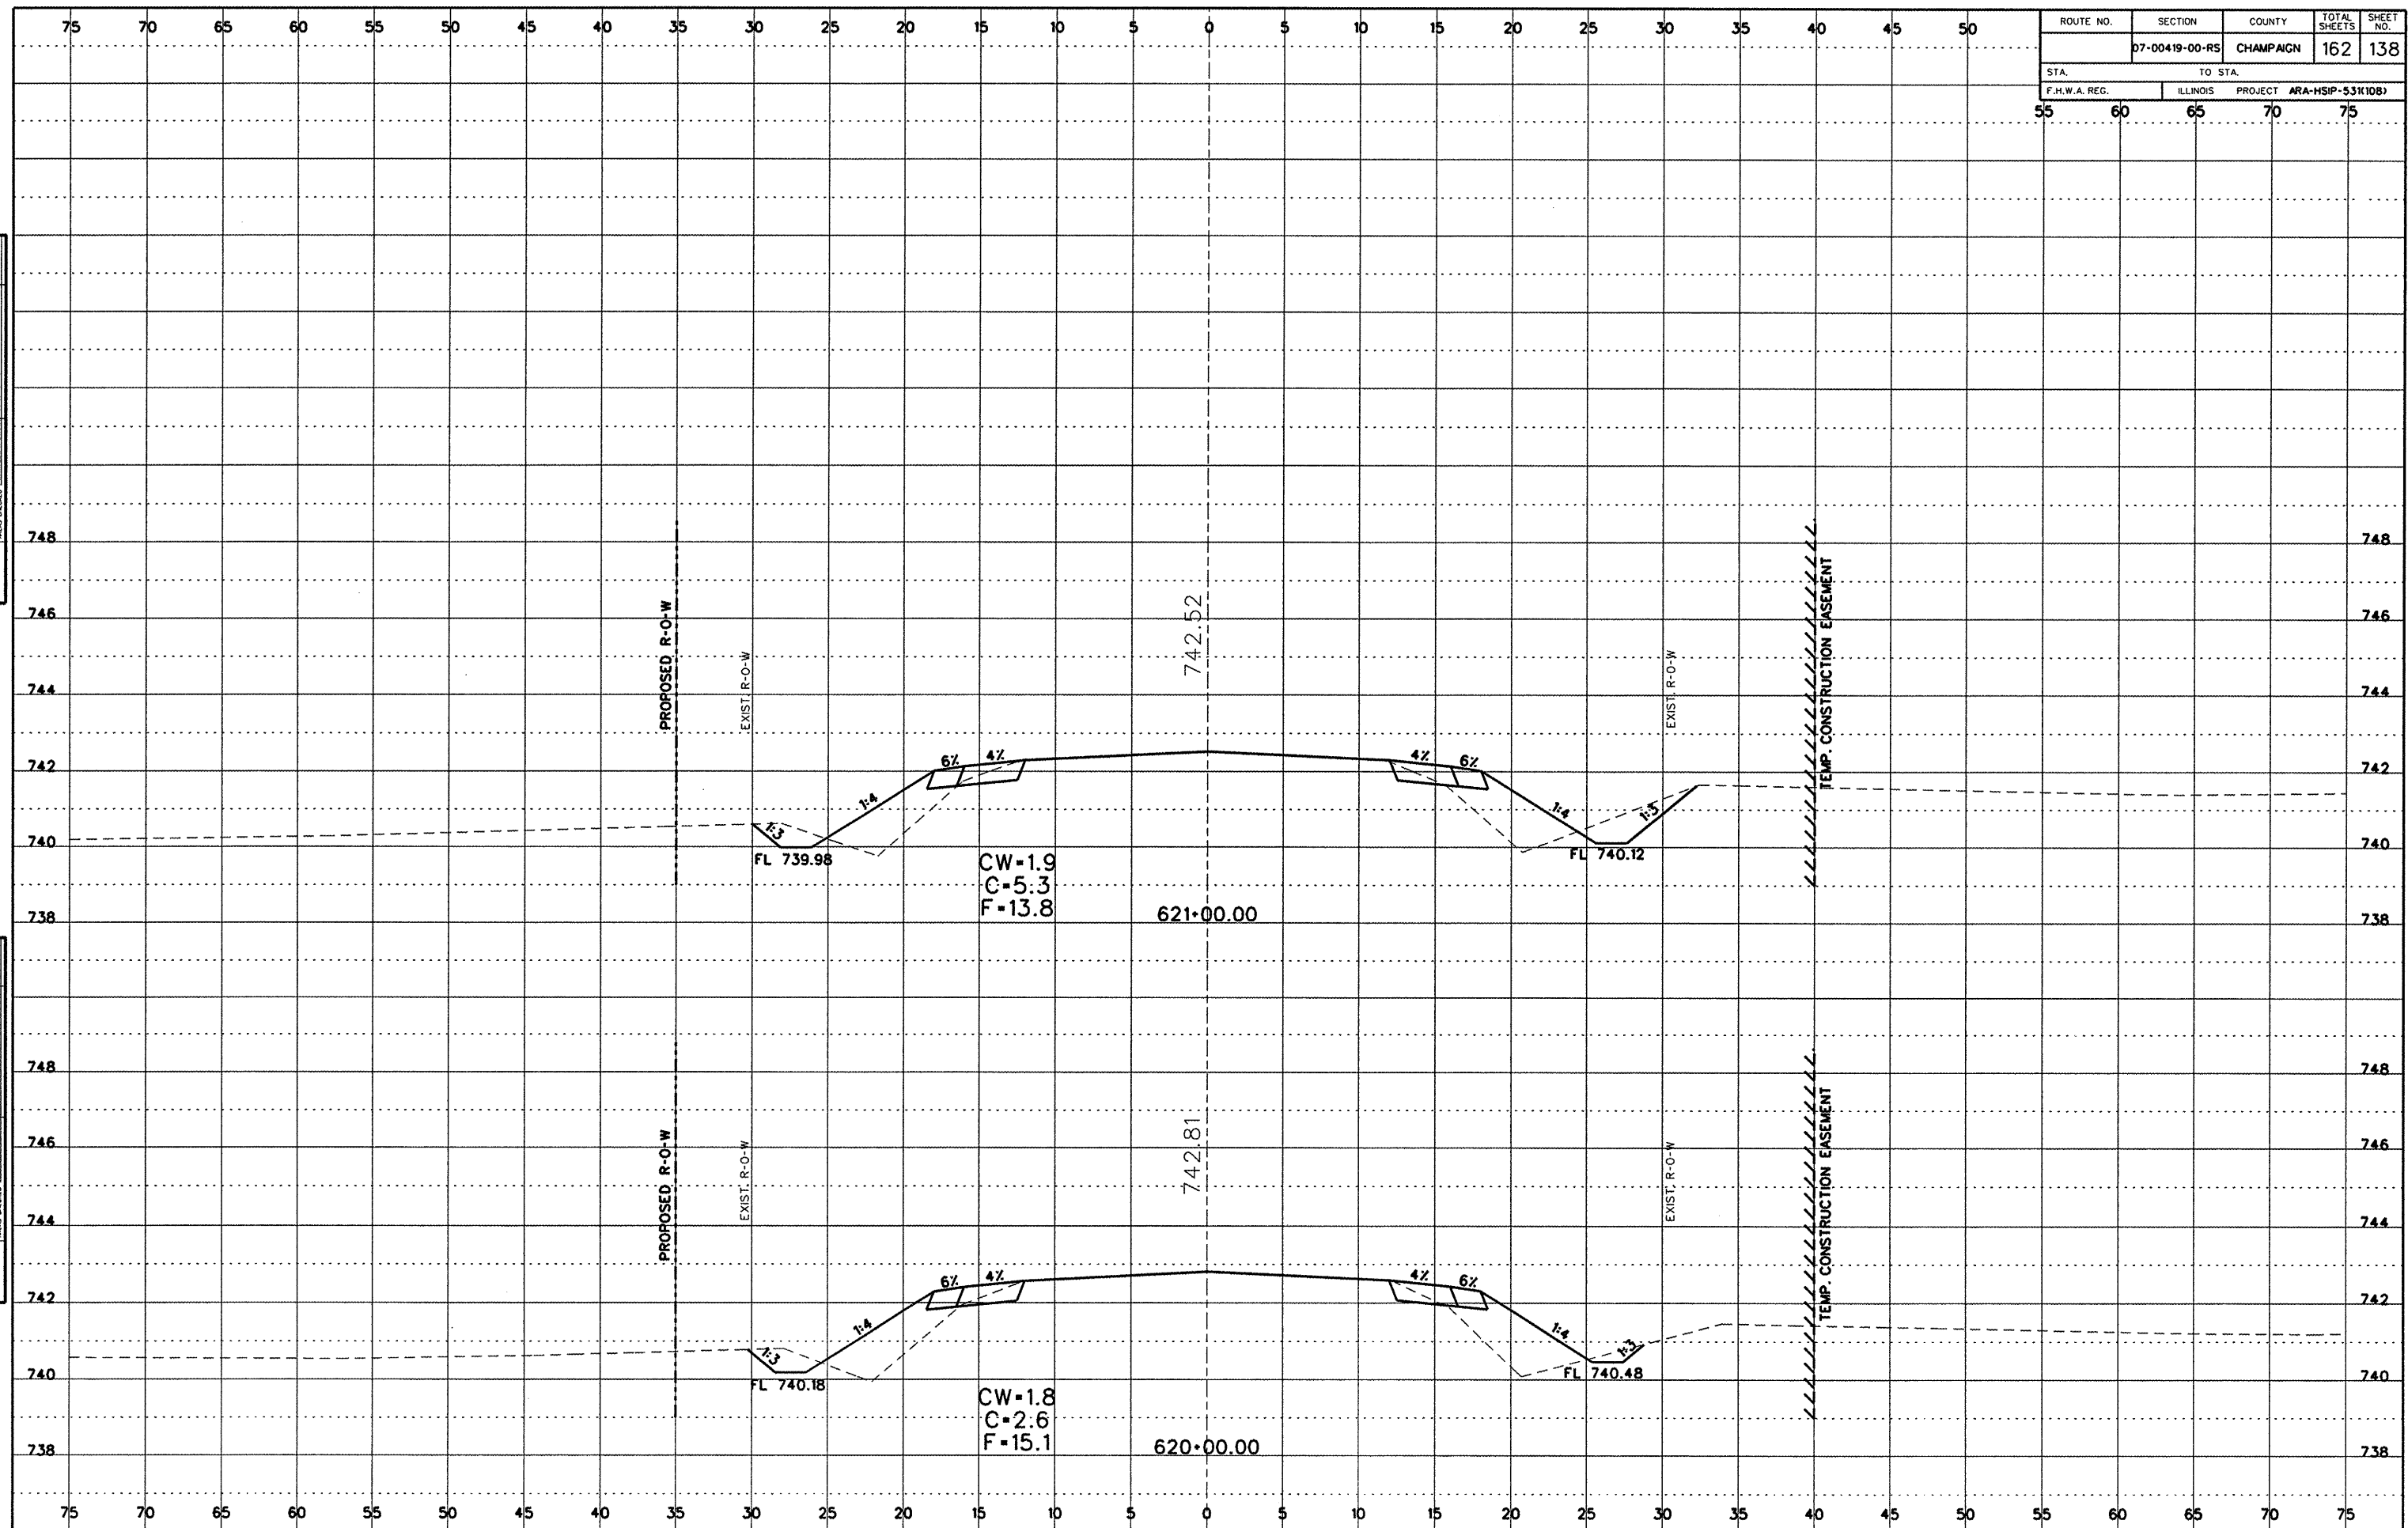

Cross Section Sheets (600E to R45) dgn 8/20/2009 12:51:03 PM