


ROUTE NO.	SECTION	COUNTY	TOTAL SHEETS	SHEET NO.
	07-00419-00-RS	CHAMPAIGN	162	150
STA.	TO STA.			
F.H.W.A. REG.	ILLINOIS	PROJECT	ARA-HSP-53110B1	

DATE	
BY	
FINAL SURVEY	
NOTE BOOK NO.	
NO.	

DATE	
BY	
ORIGINAL SURVEY	
NOTE BOOK NO.	
NO.	

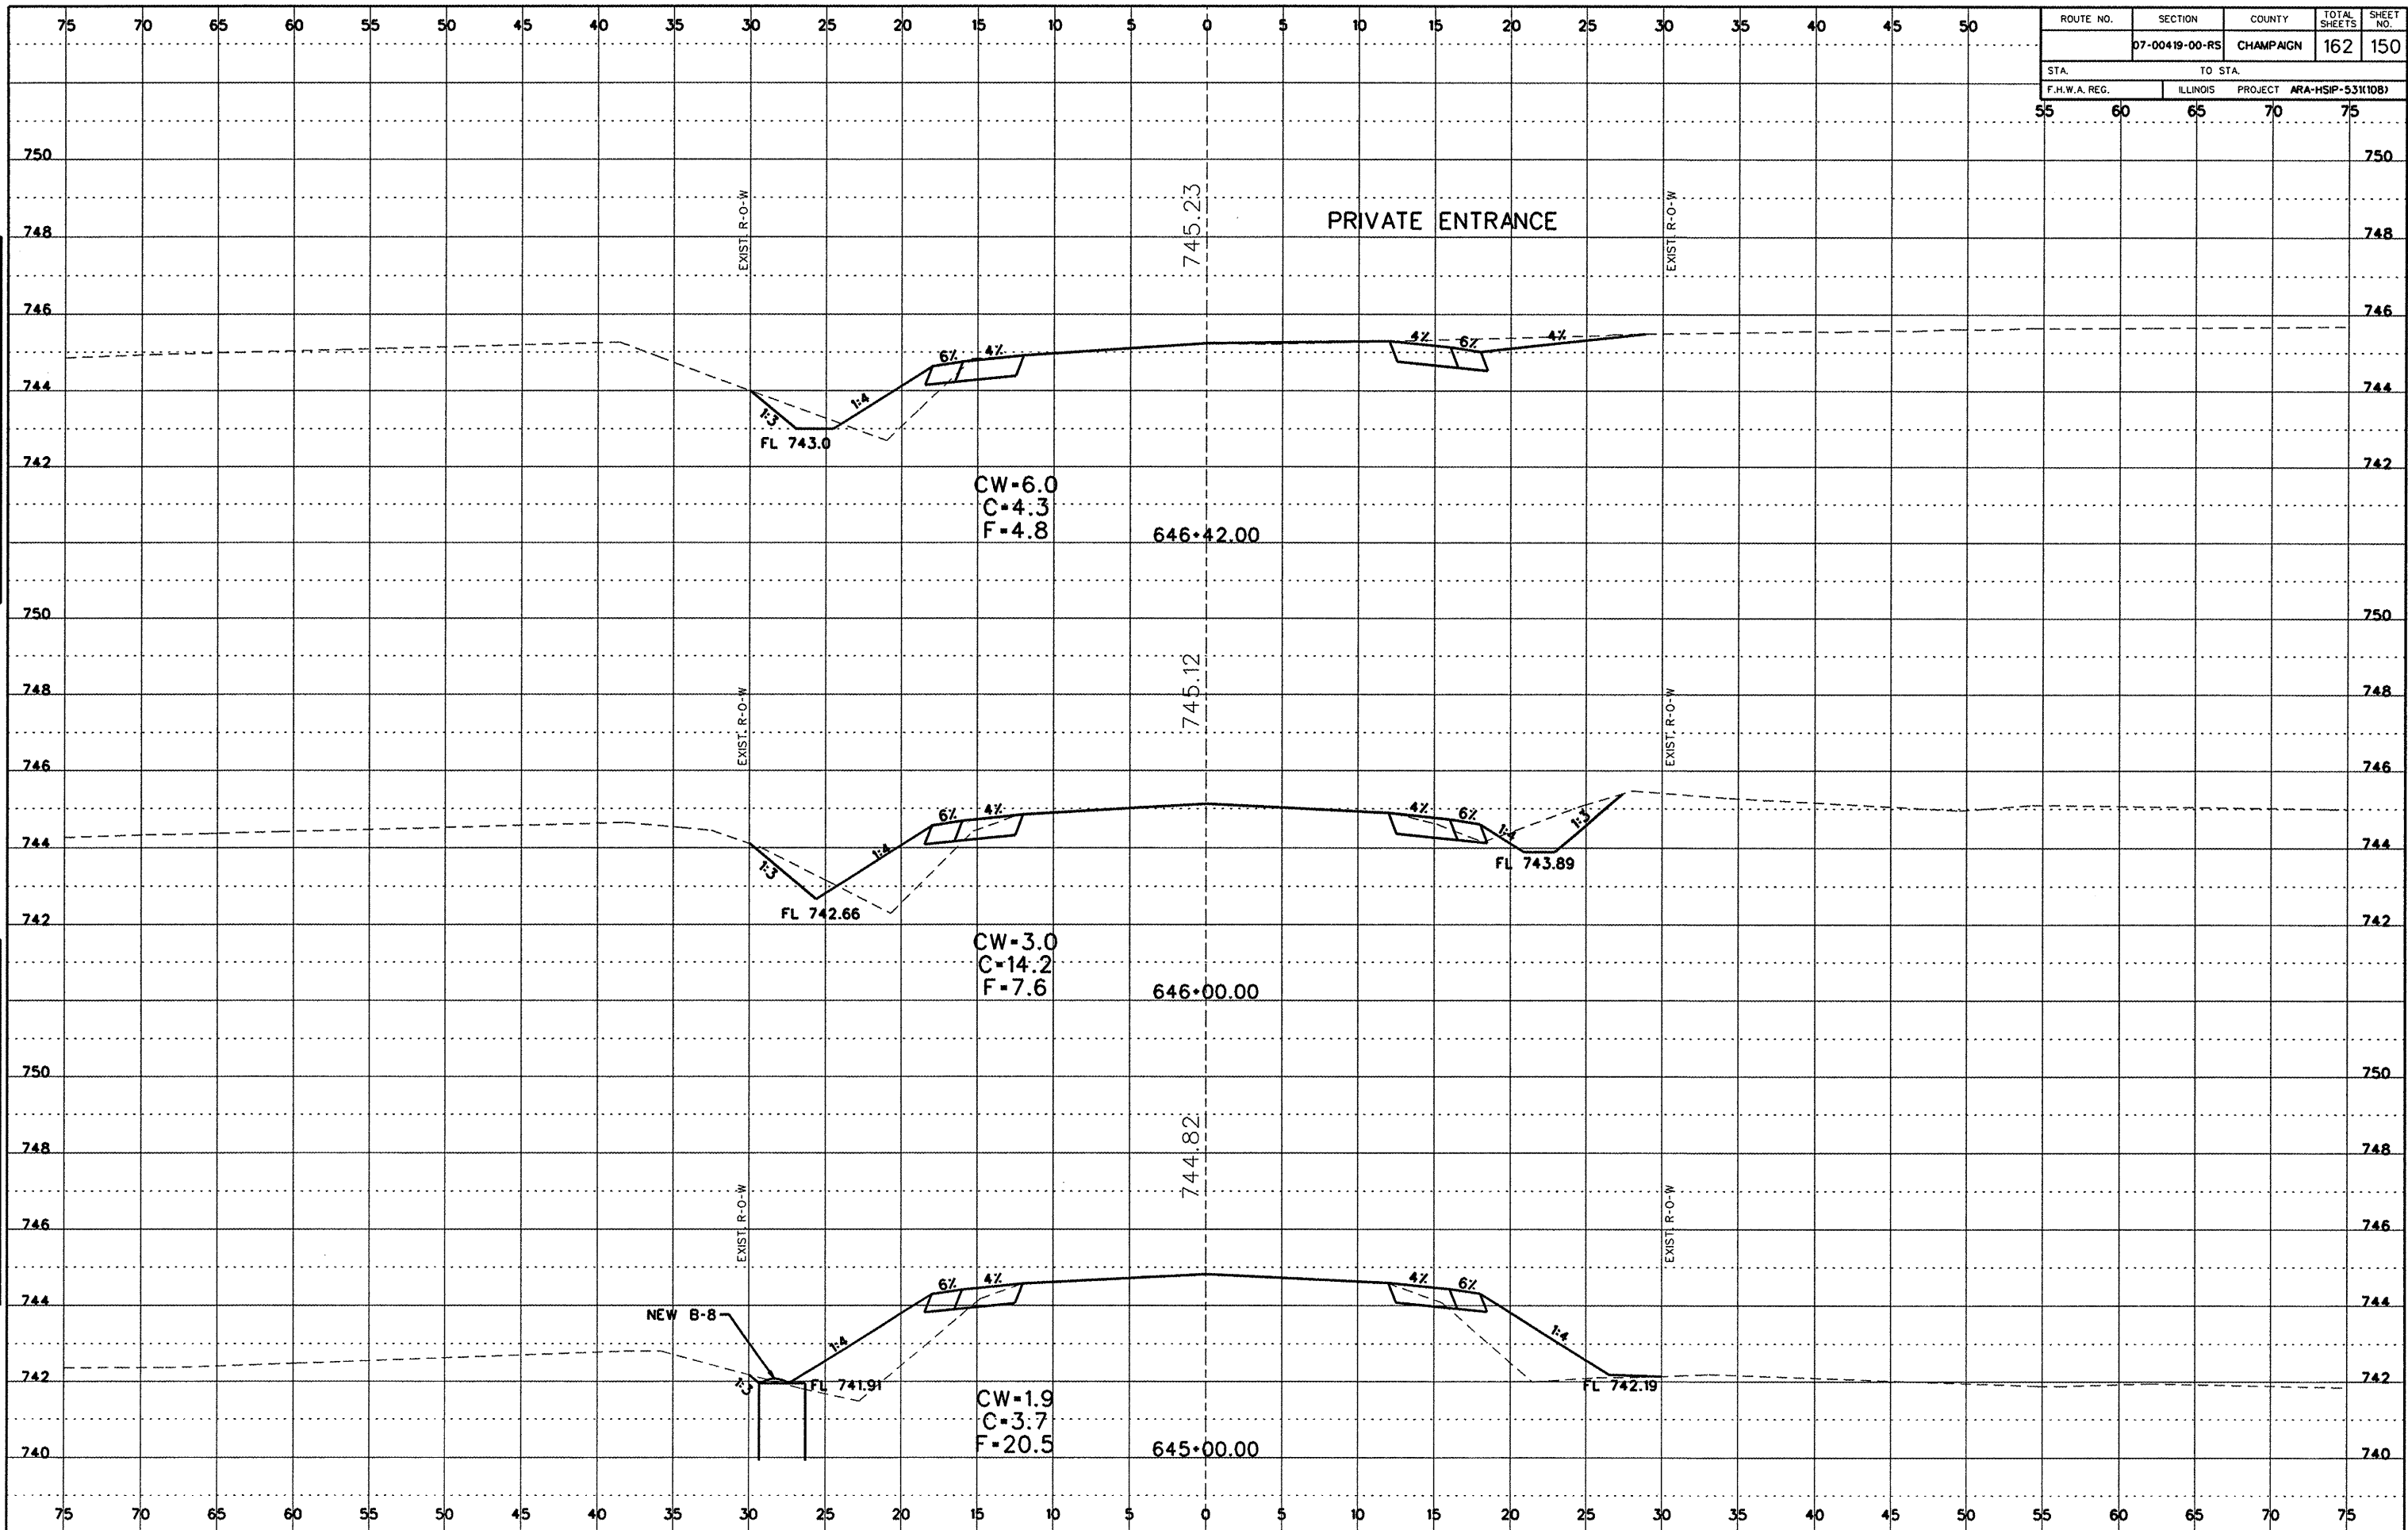

Cross Section Sheets (600E to R45).dgn 8/20/2009 12:53:35 PM