


ROUTE NO.	SECTION	COUNTY	TOTAL SHEETS	SHEET NO.
	07-00419-00-RS	CHAMPAIGN	162	155
STA.	TO STA.			
F.H.W.A. REG.	ILLINOIS	PROJECT ARA-HSIP-53(10B)		

DATE	
BY	
FINAL SURVEY	
NOTE BOOK NO.	
NO.	

DATE	
BY	
ORIGINAL SURVEY	
NOTE BOOK NO.	
NO.	

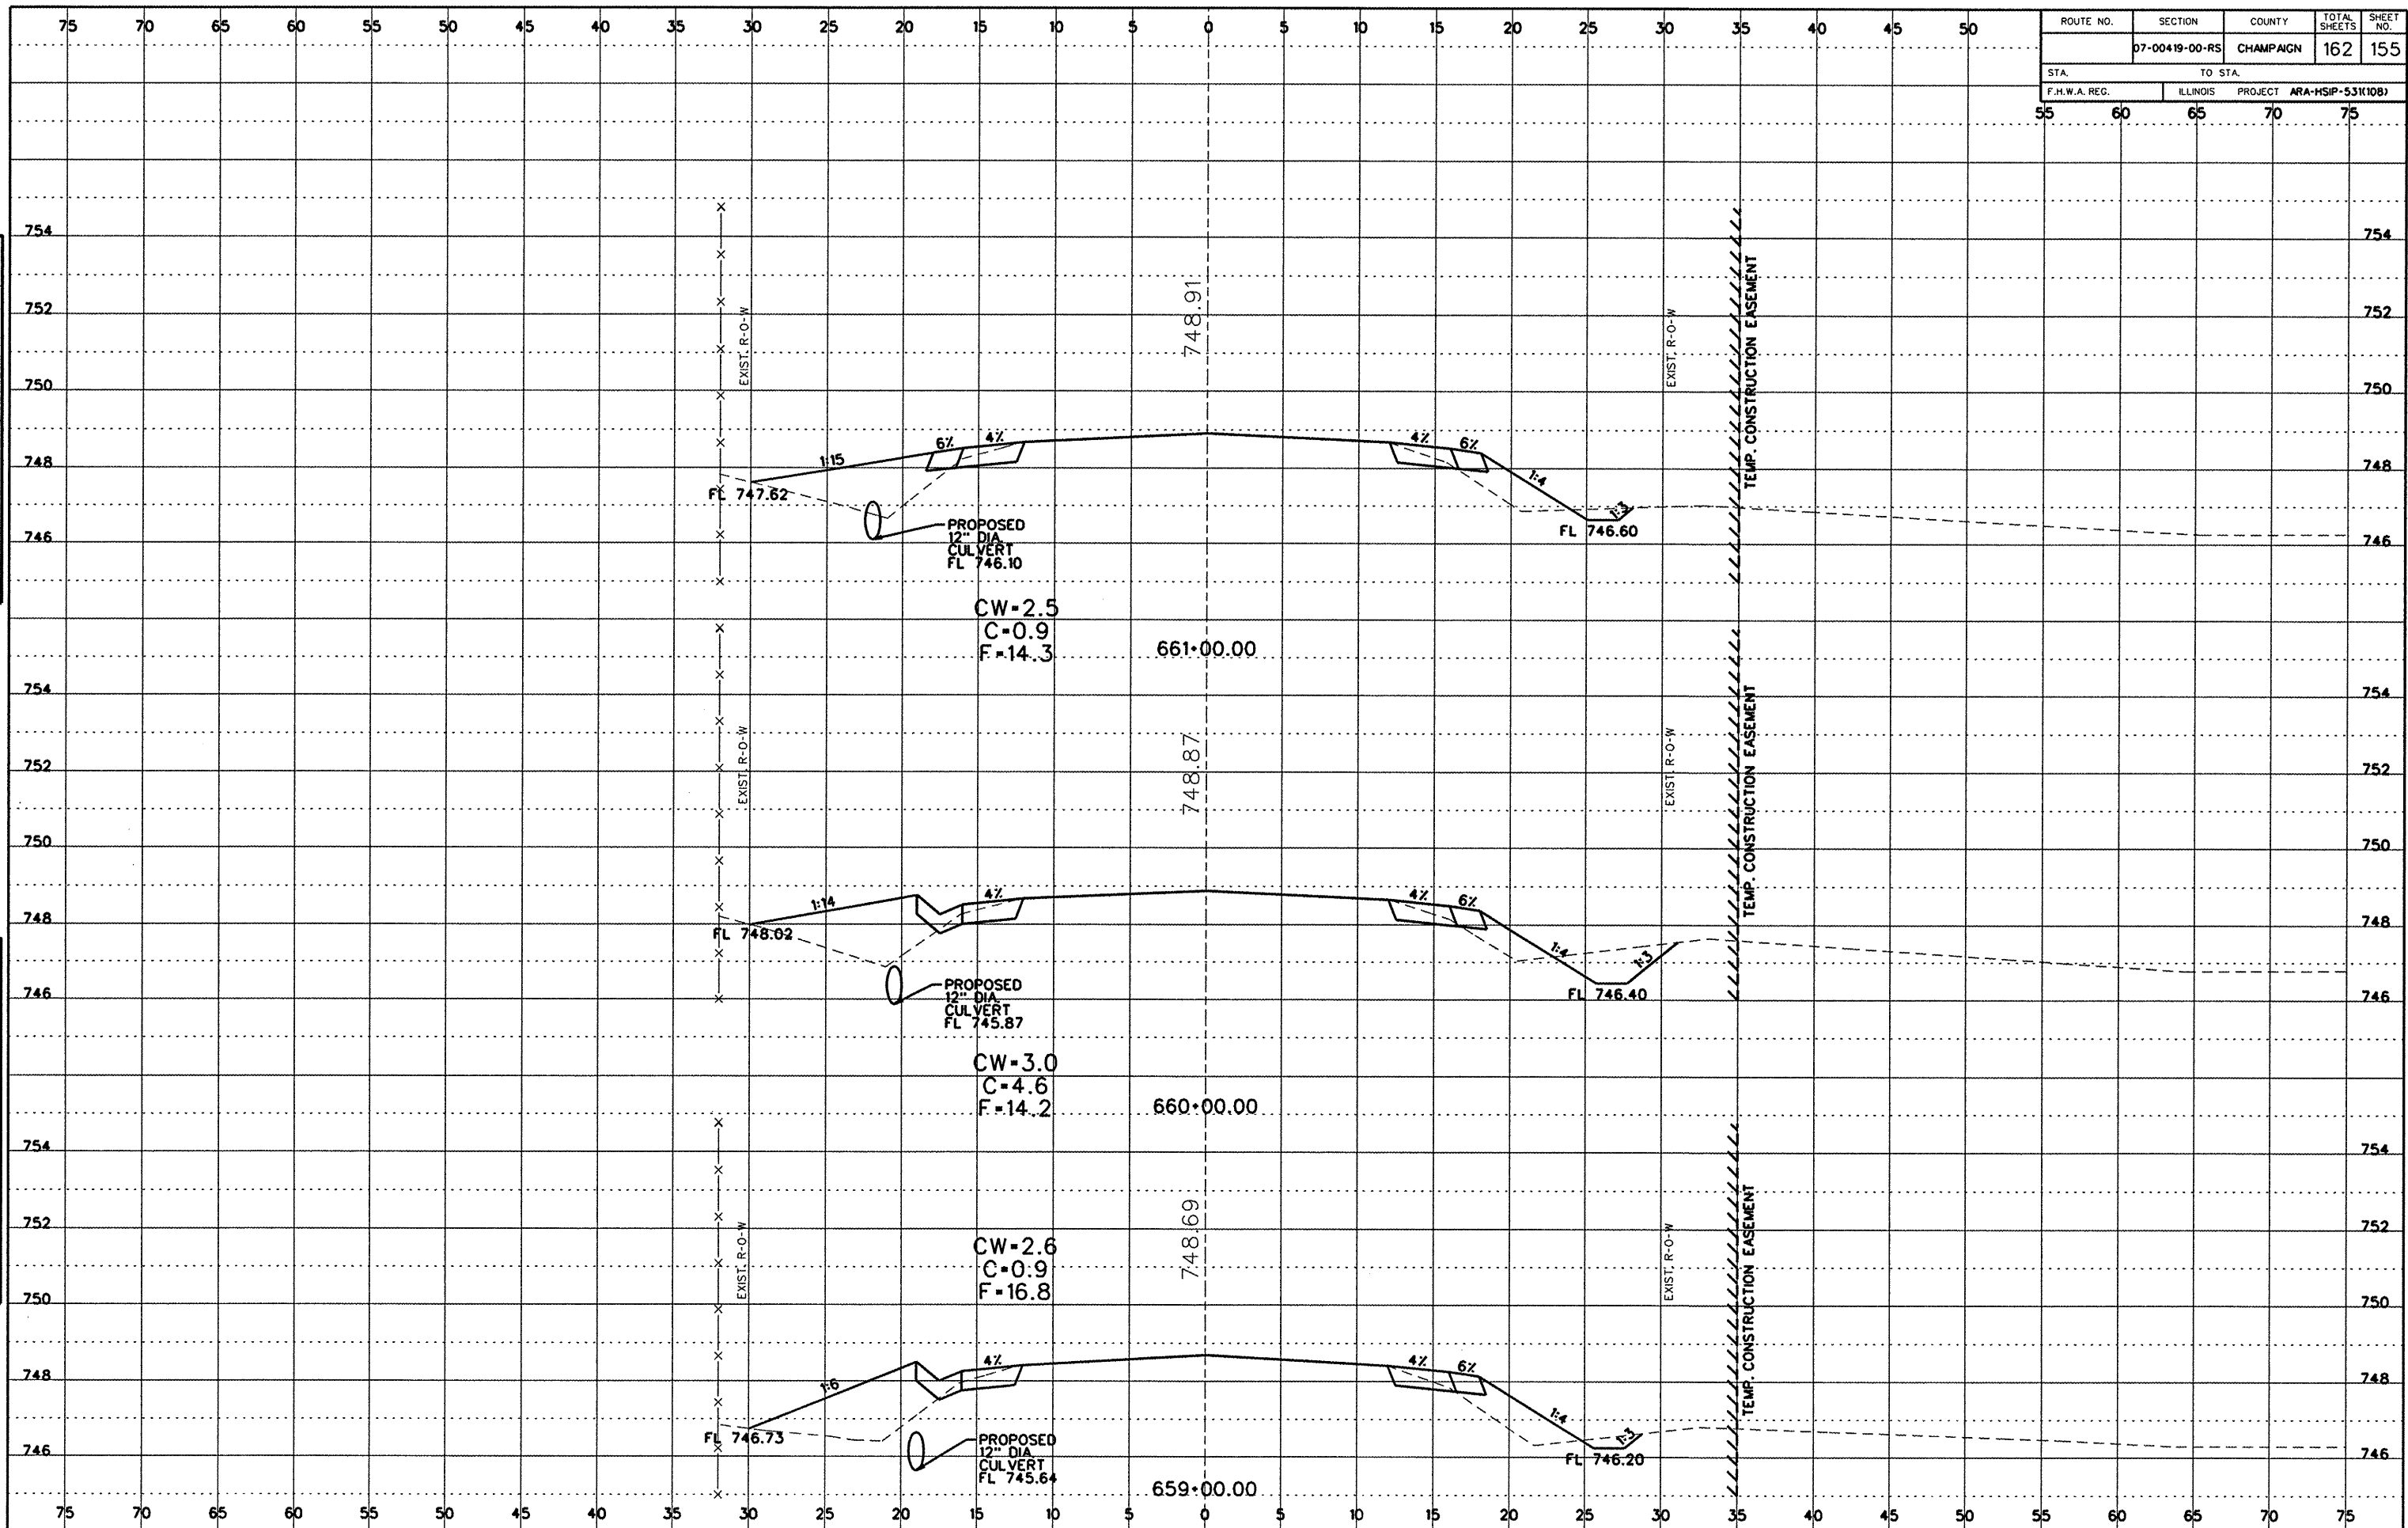

MONTICELLO ROAD

SECTION 07-00419-00-RS

CHAMPAIGN COUNTY

SHEET 155 OF 162 SHEETS 07111