


ROUTE NO.	SECTION	COUNTY	TOTAL SHEETS	SHEET NO.
	07-00419-00-RS	CHAMPAIGN	162	158
STA.	TO STA.			
F.H.W.A. REG.	ILLINOIS	PROJECT	ARA-HSIP-531(10B)	

FINAL SURVEY

DATE	
BY	
REVISION	
NOTE BOOK NO.	
FIELD BOOK NO.	

ORIGINAL SURVEY

DATE	
BY	
REVISION	
NOTE BOOK NO.	
FIELD BOOK NO.	

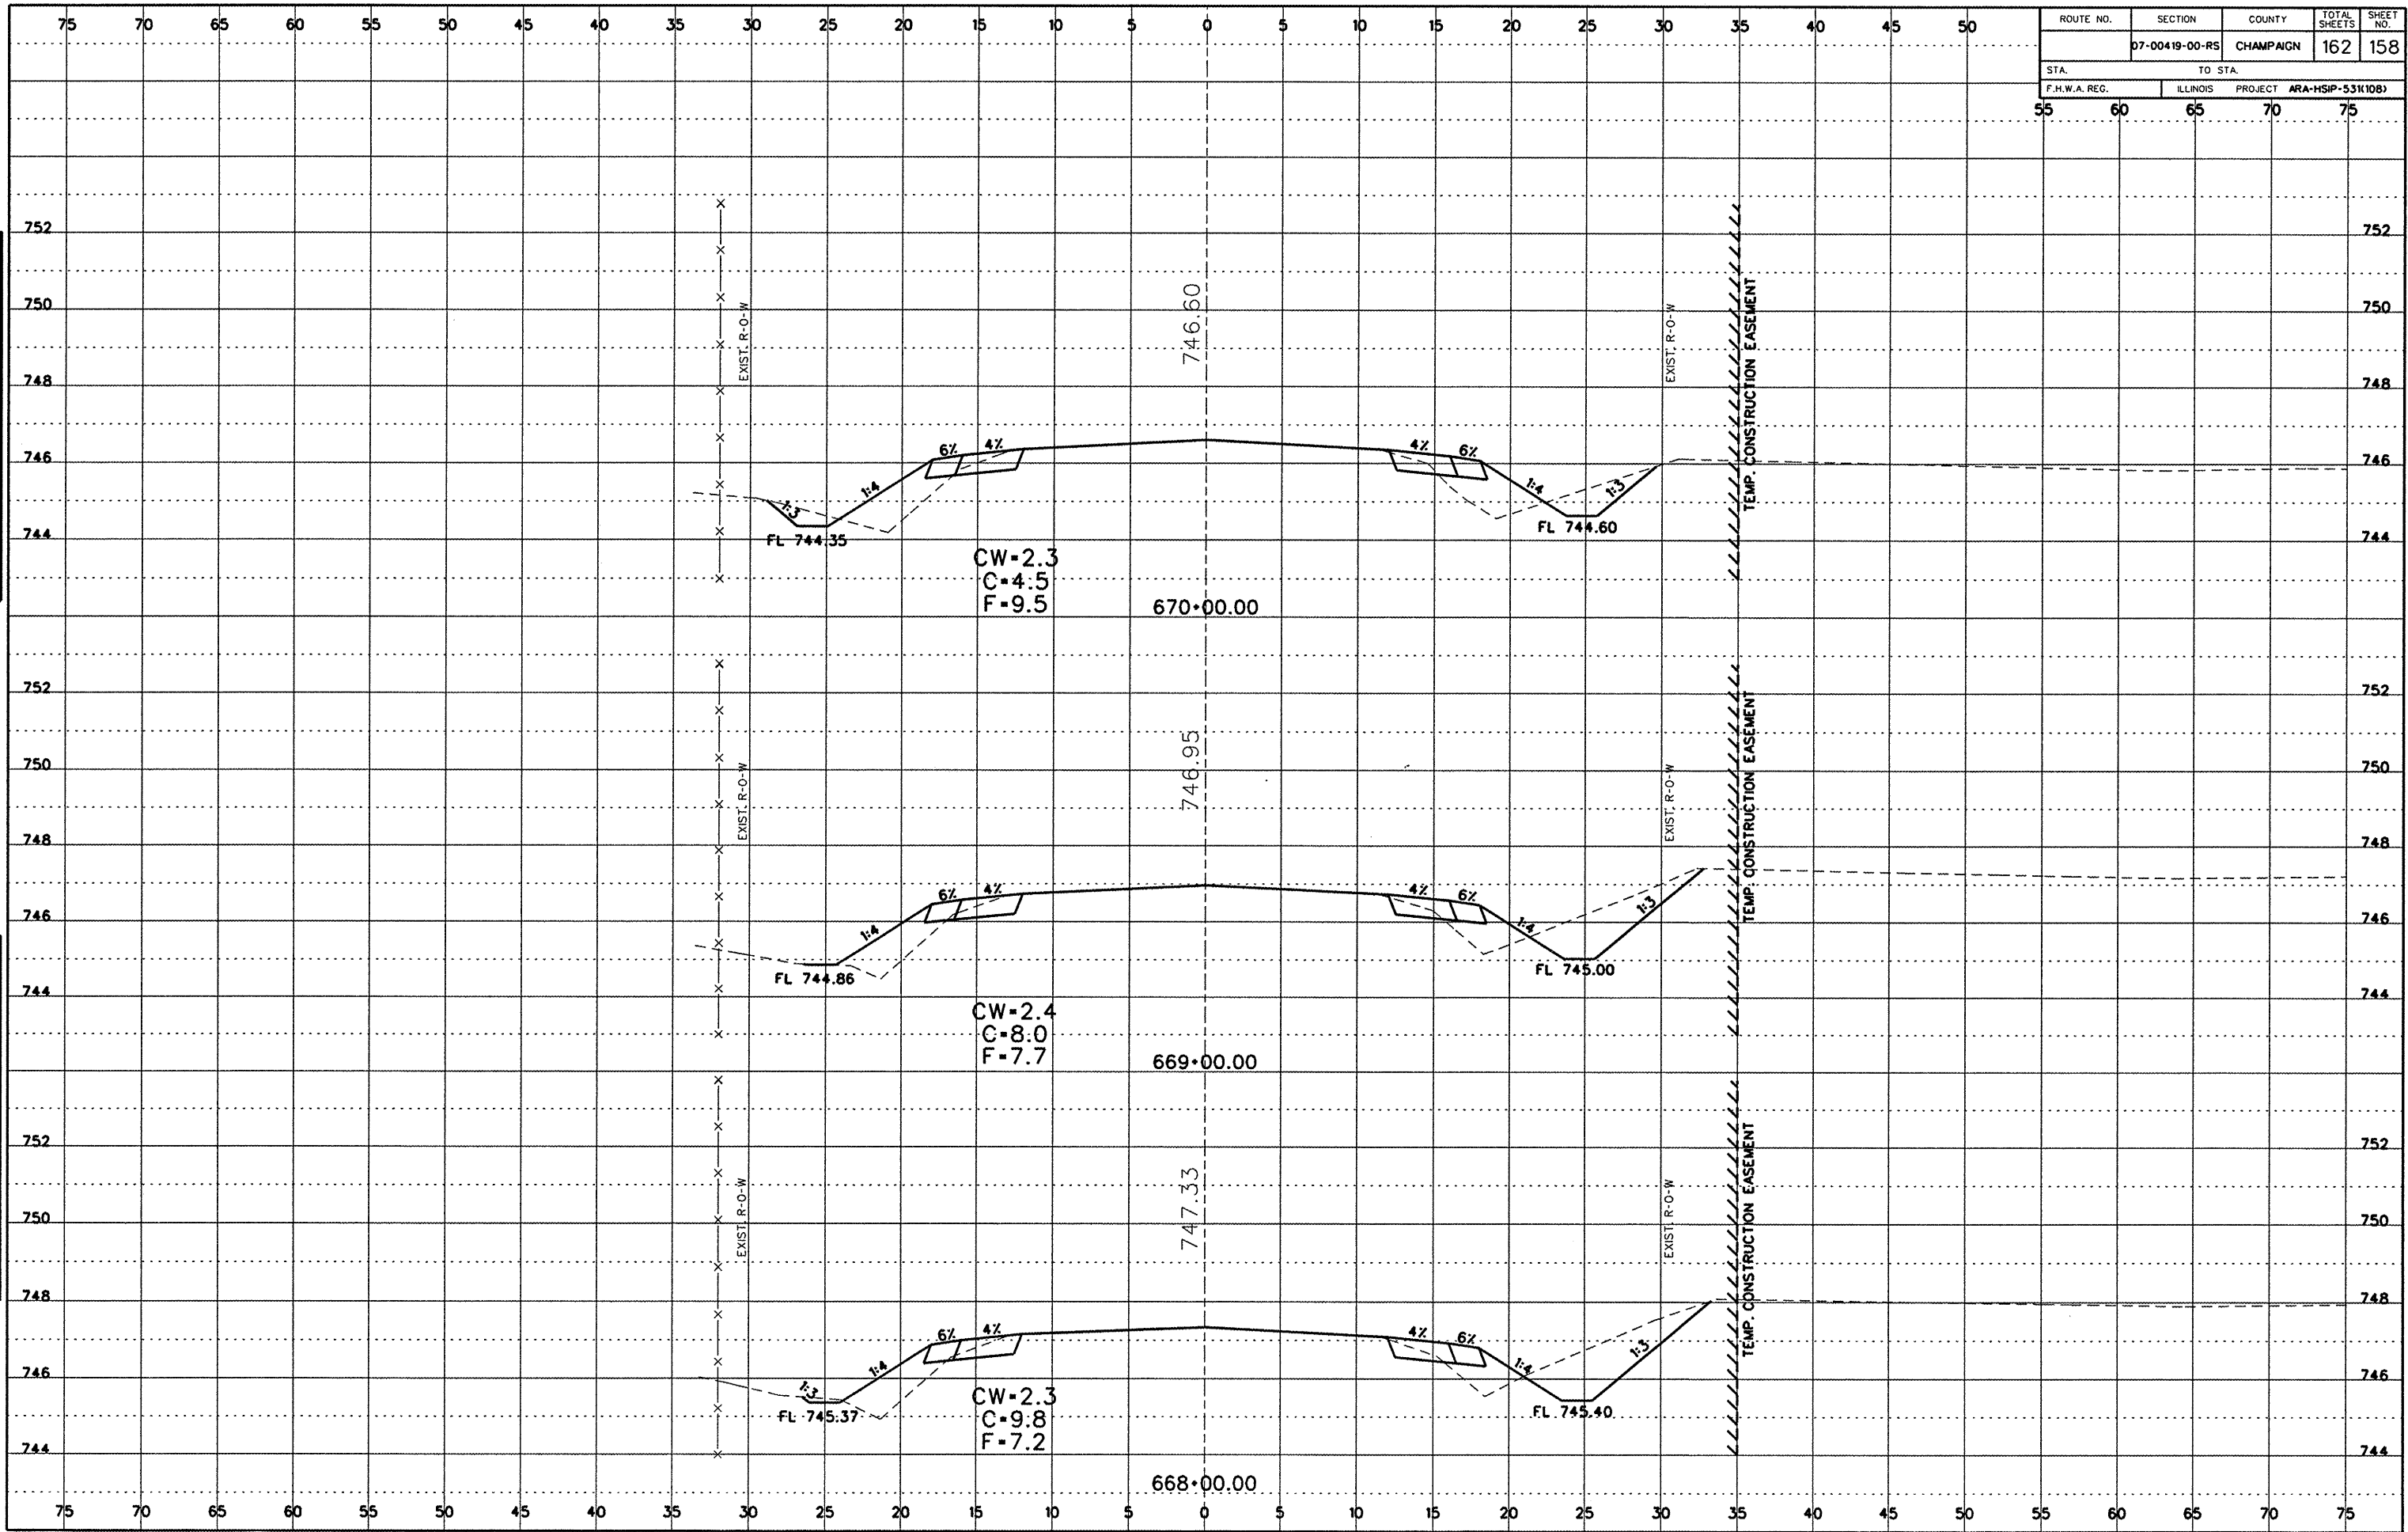

Cross Section Sheets (600E to R145).dgn 7/20/2009 11:36:26 AM