


ROUTE NO.	SECTION	COUNTY	TOTAL SHEETS	SHEET NO.
	07-00419-00-RS	CHAMPAIGN	162	162
STA.	TO STA.			
F.H.W.A. REG.	ILLINOIS	PROJECT	ARA-HSIP-531K1081	
55	60	65	70	75

DATE _____
 BY _____
 CHECKED _____
 FINAL SURVEY NOTE BOOK NO. _____

DATE _____
 BY _____
 CHECKED _____
 ORIGINAL SURVEY NOTE BOOK NO. _____

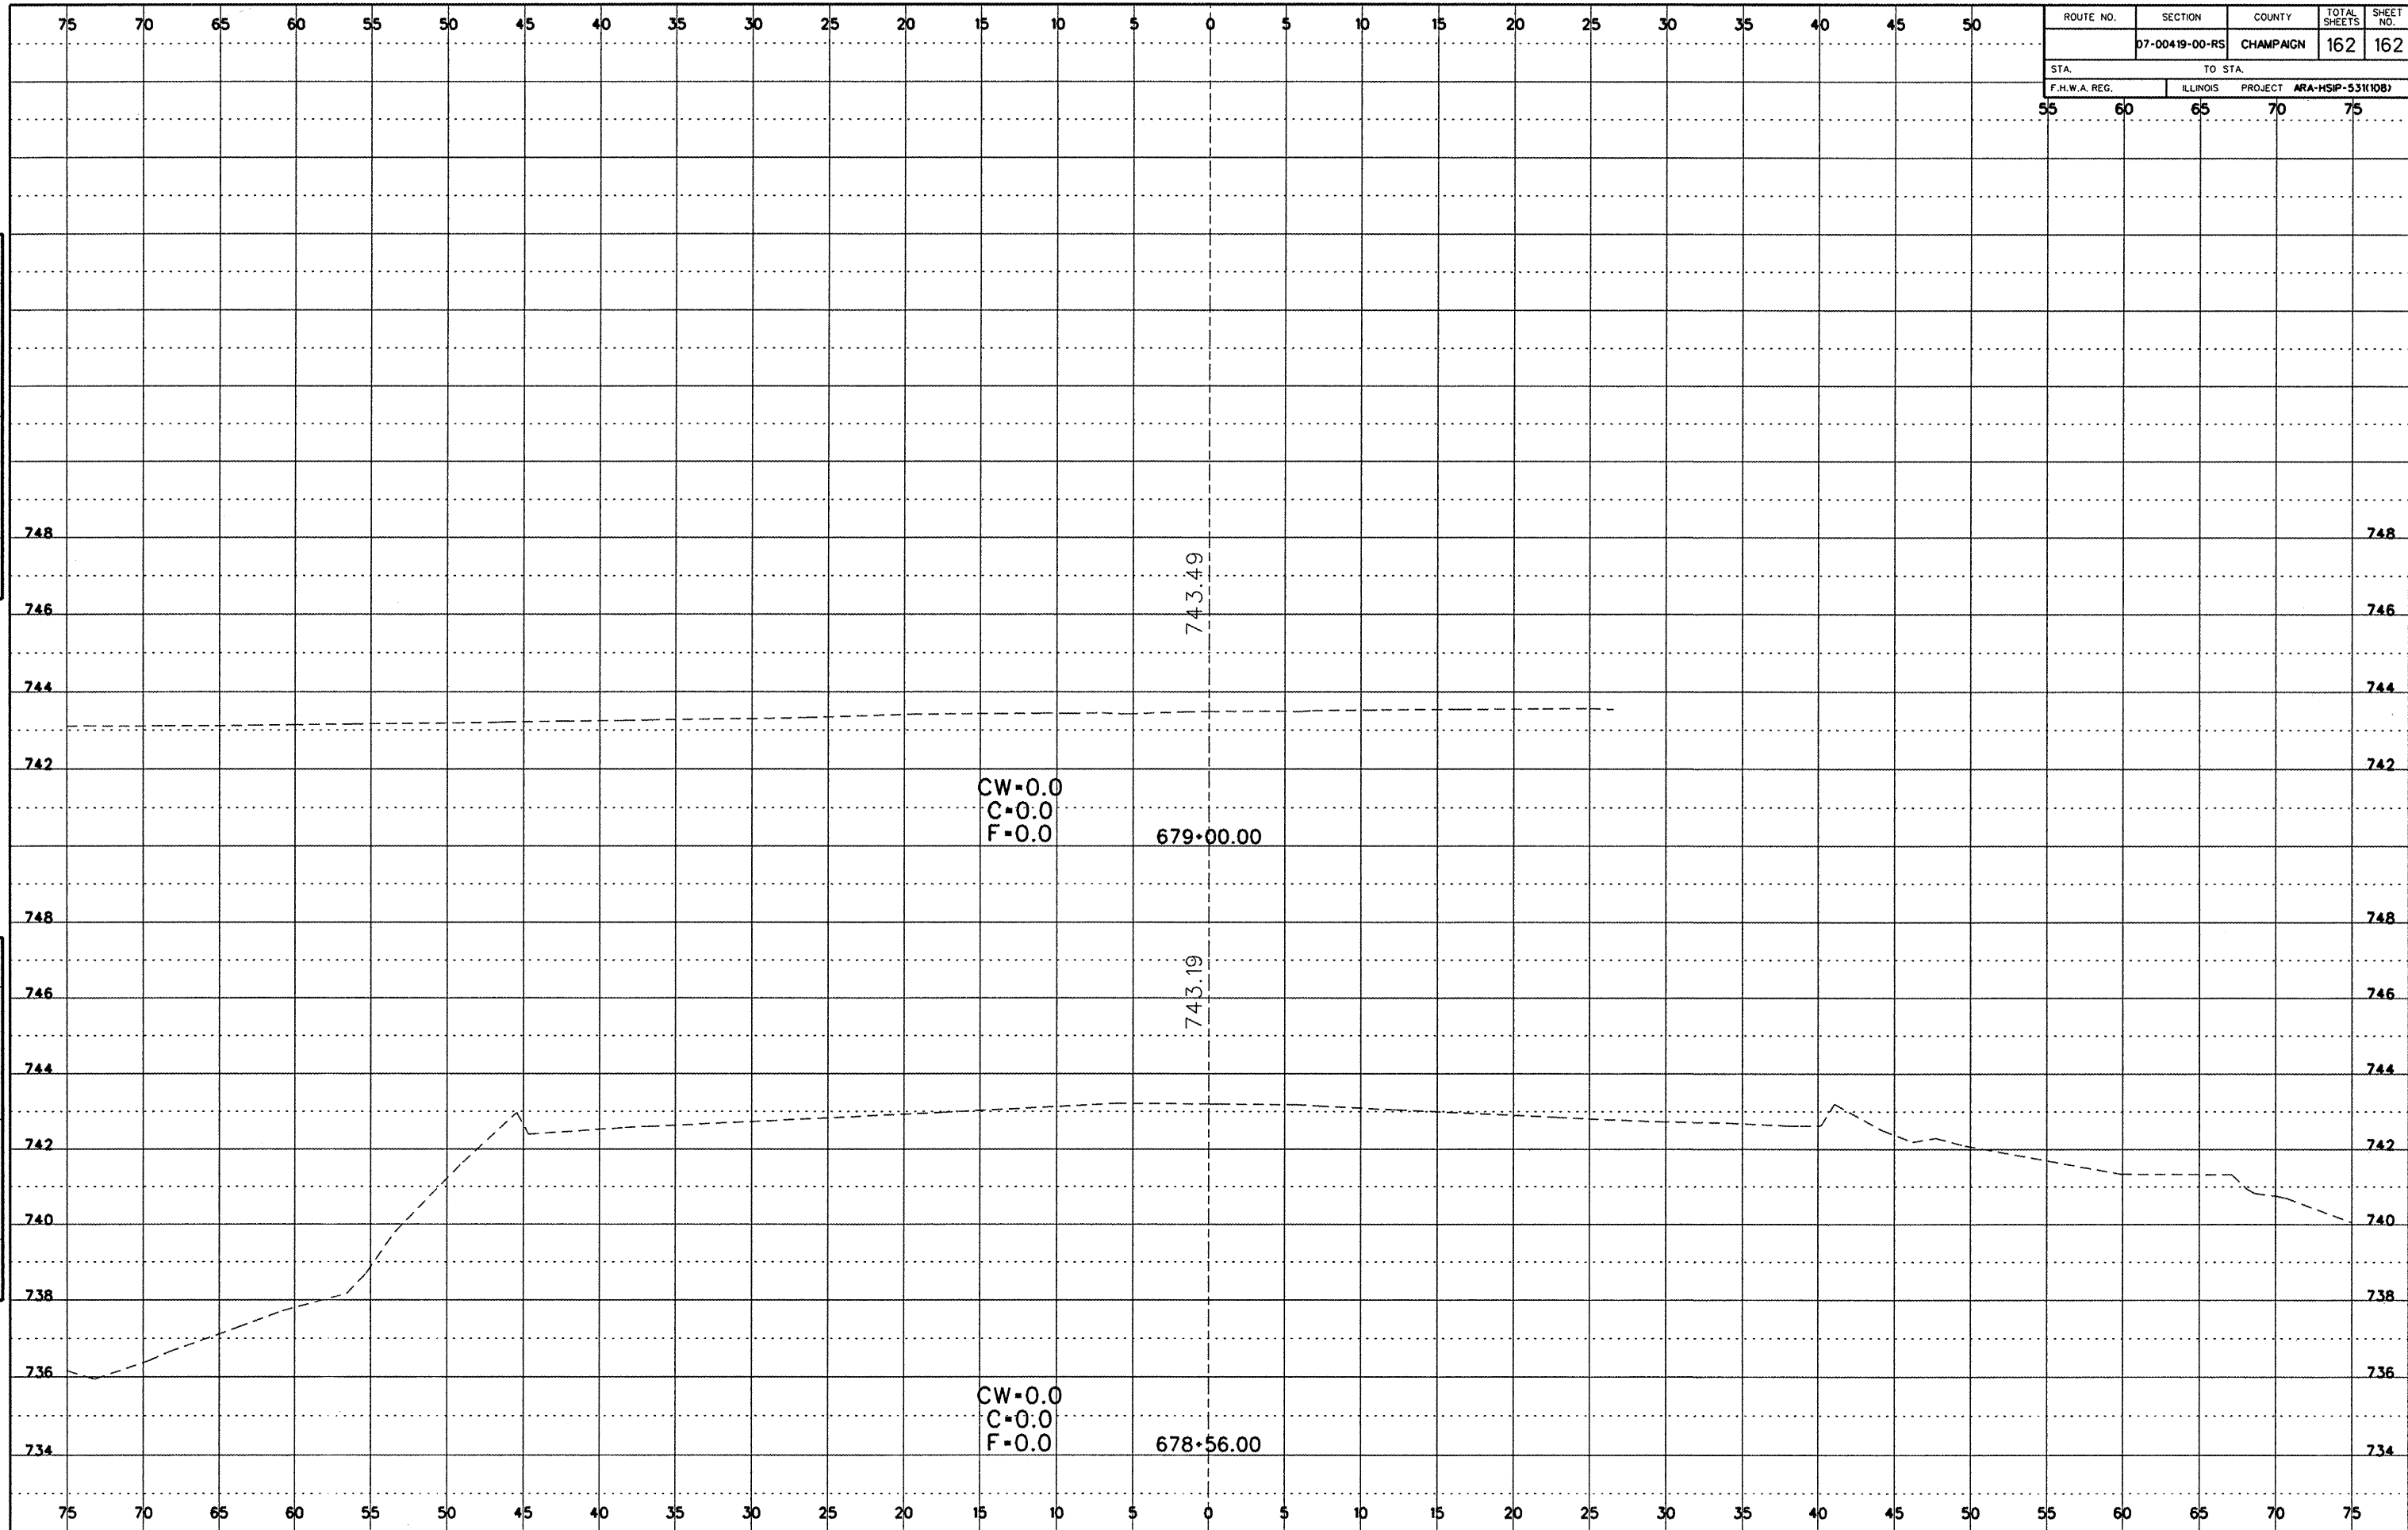

Cross Section Sheets (600E to R145).dgn 7/20/2009 11:36:29 AM