
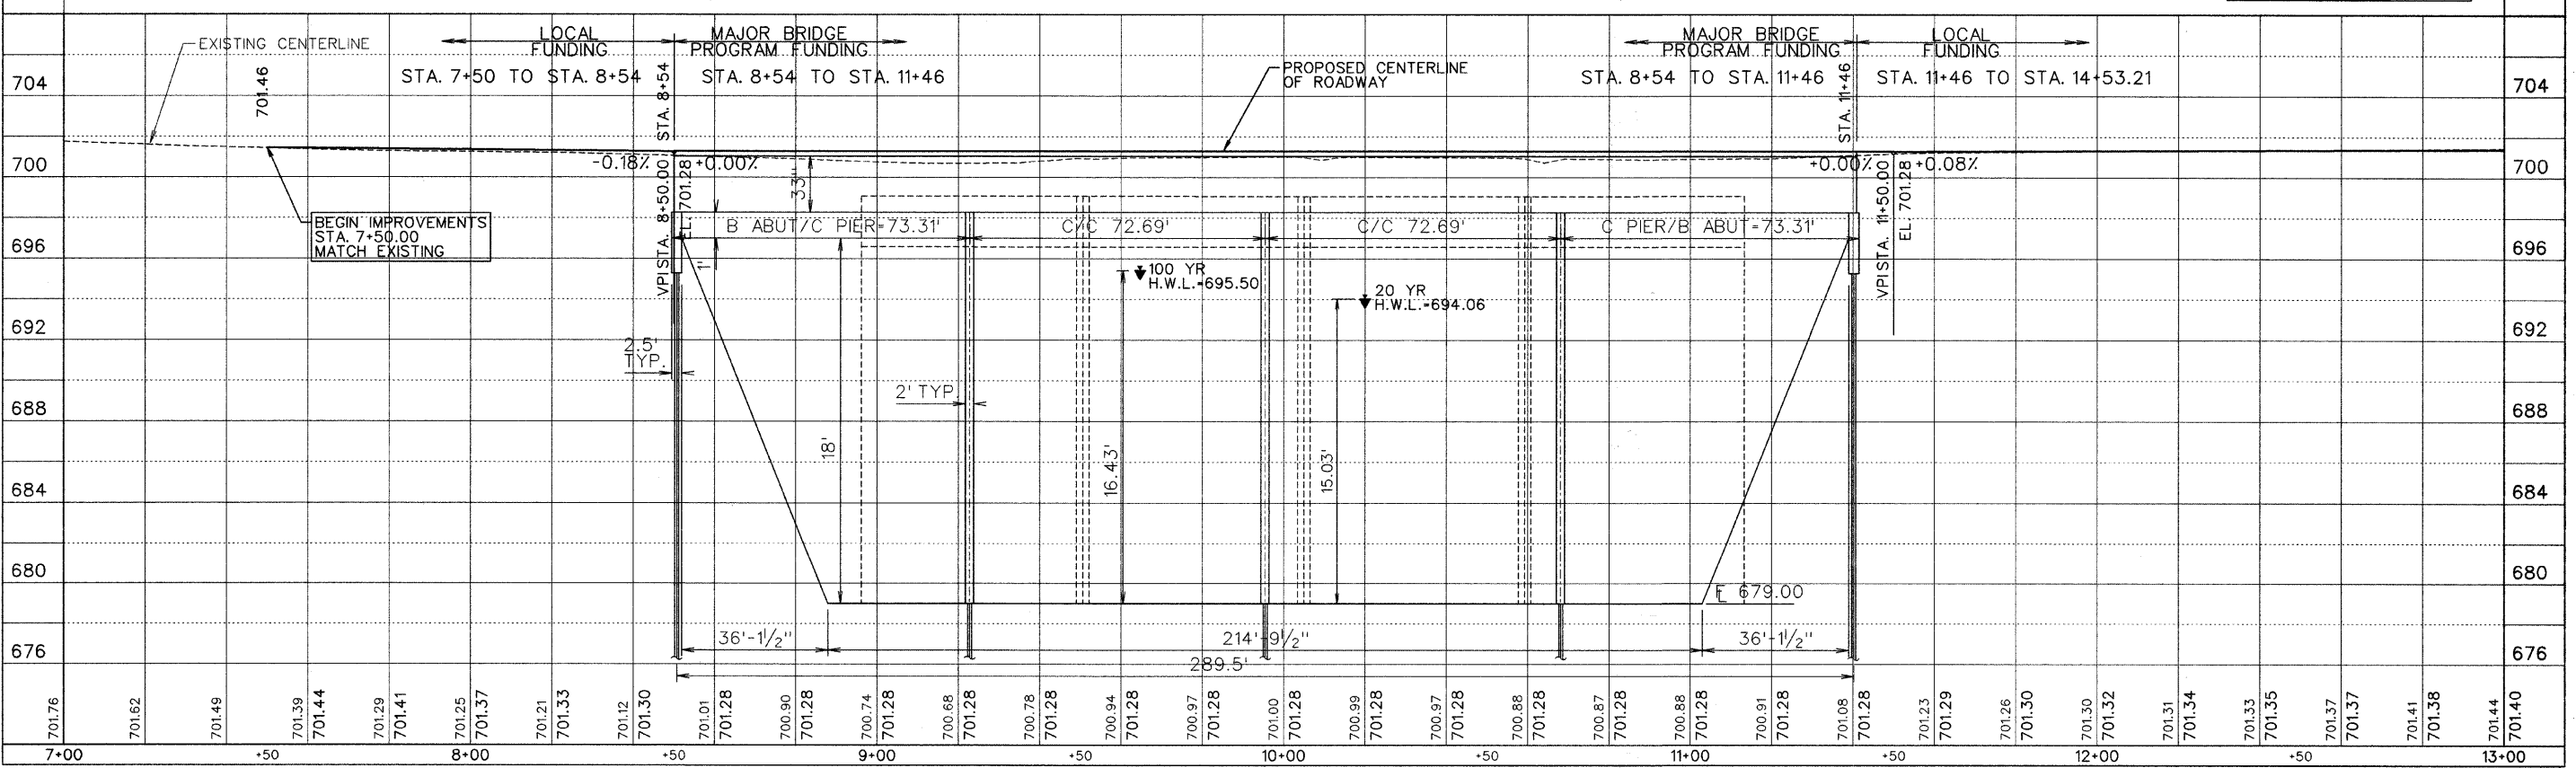


ROUTE NO.	SECTION	COUNTY	TOTAL SHEETS	SHEET NO.
C.H. 22	05-00907-00-BR	CHAMPAIGN	36	7
STA.	TO STA.			
F.H.W.A. REG.	ILLINOIS	PROJECT		

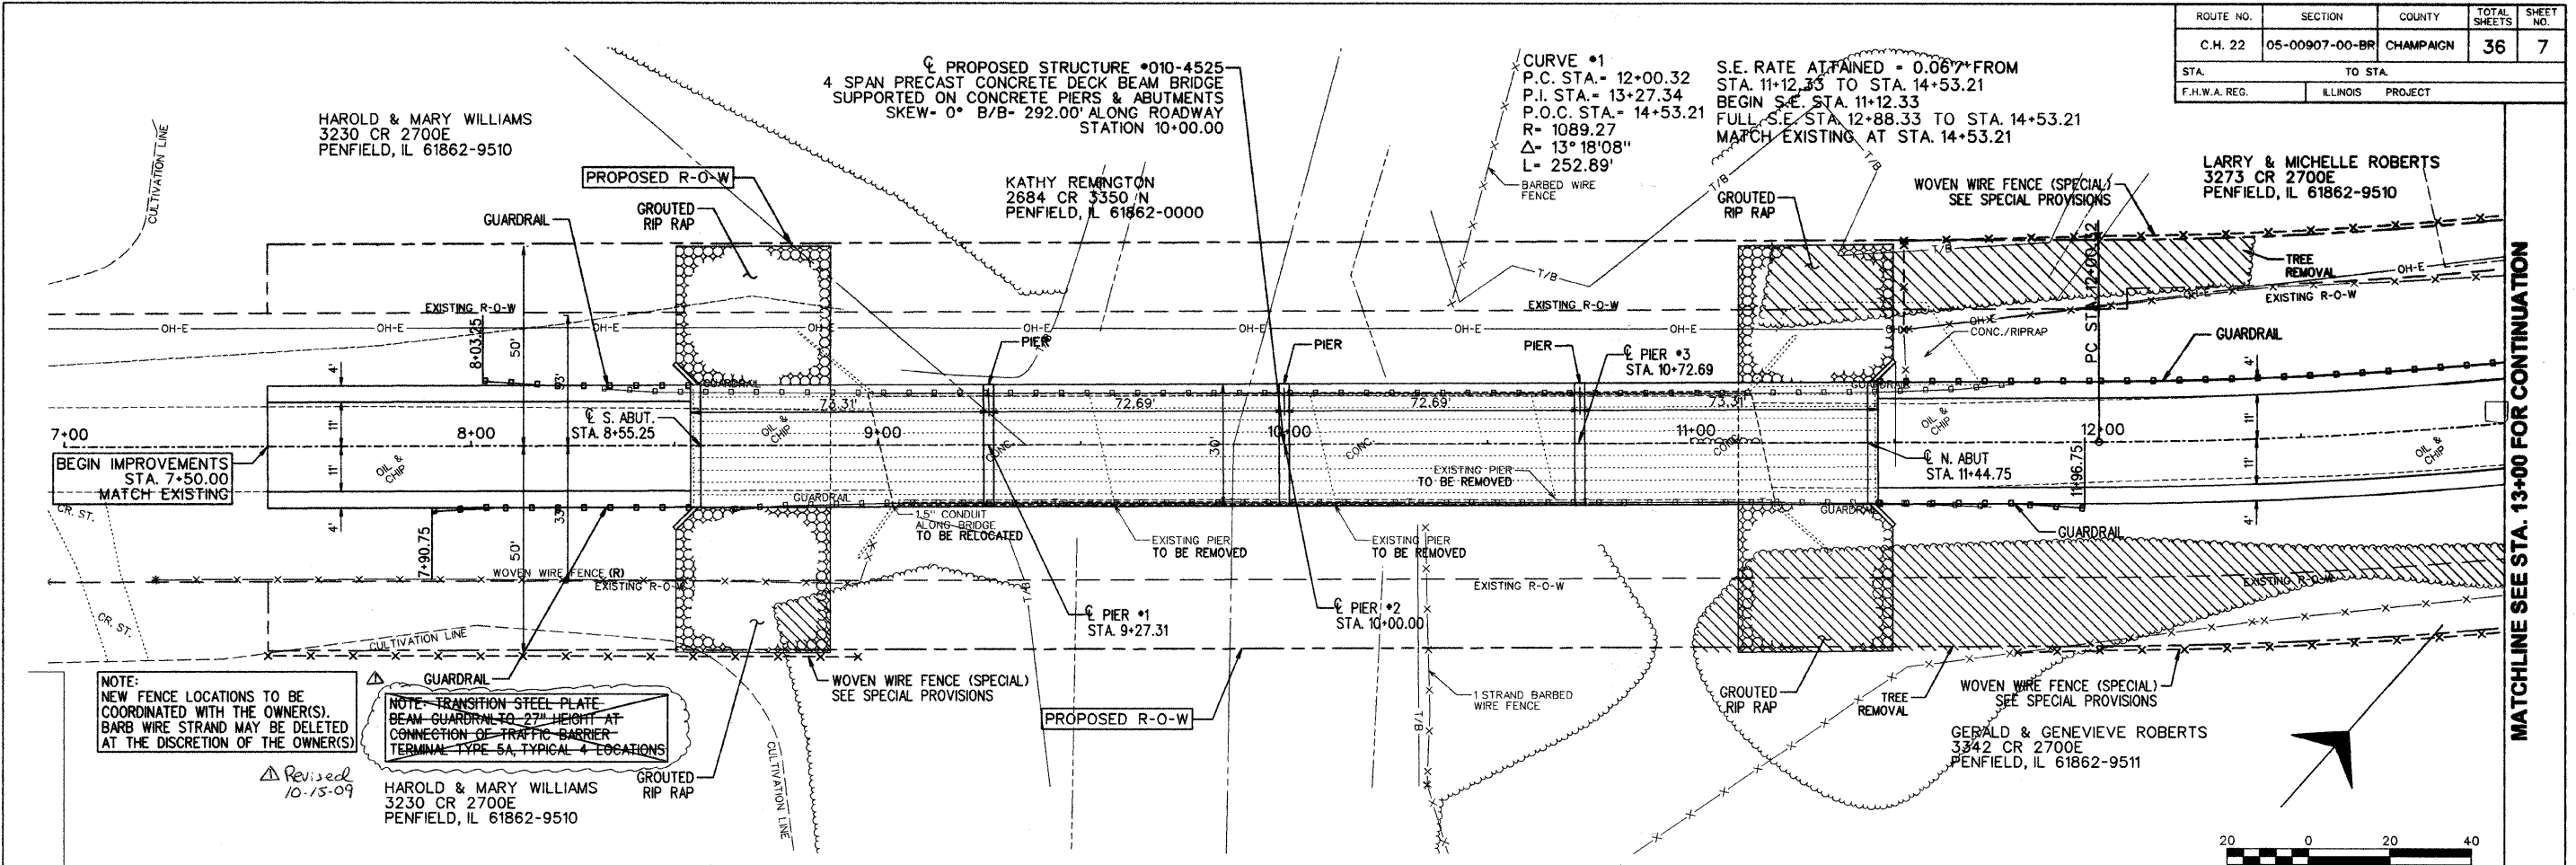

MATCHLINE SEE STA. 13+00 FOR CONTINUATION