


EXISTING TYPICAL CROSS SECTION

(Station 65+96 to Station 67+55)

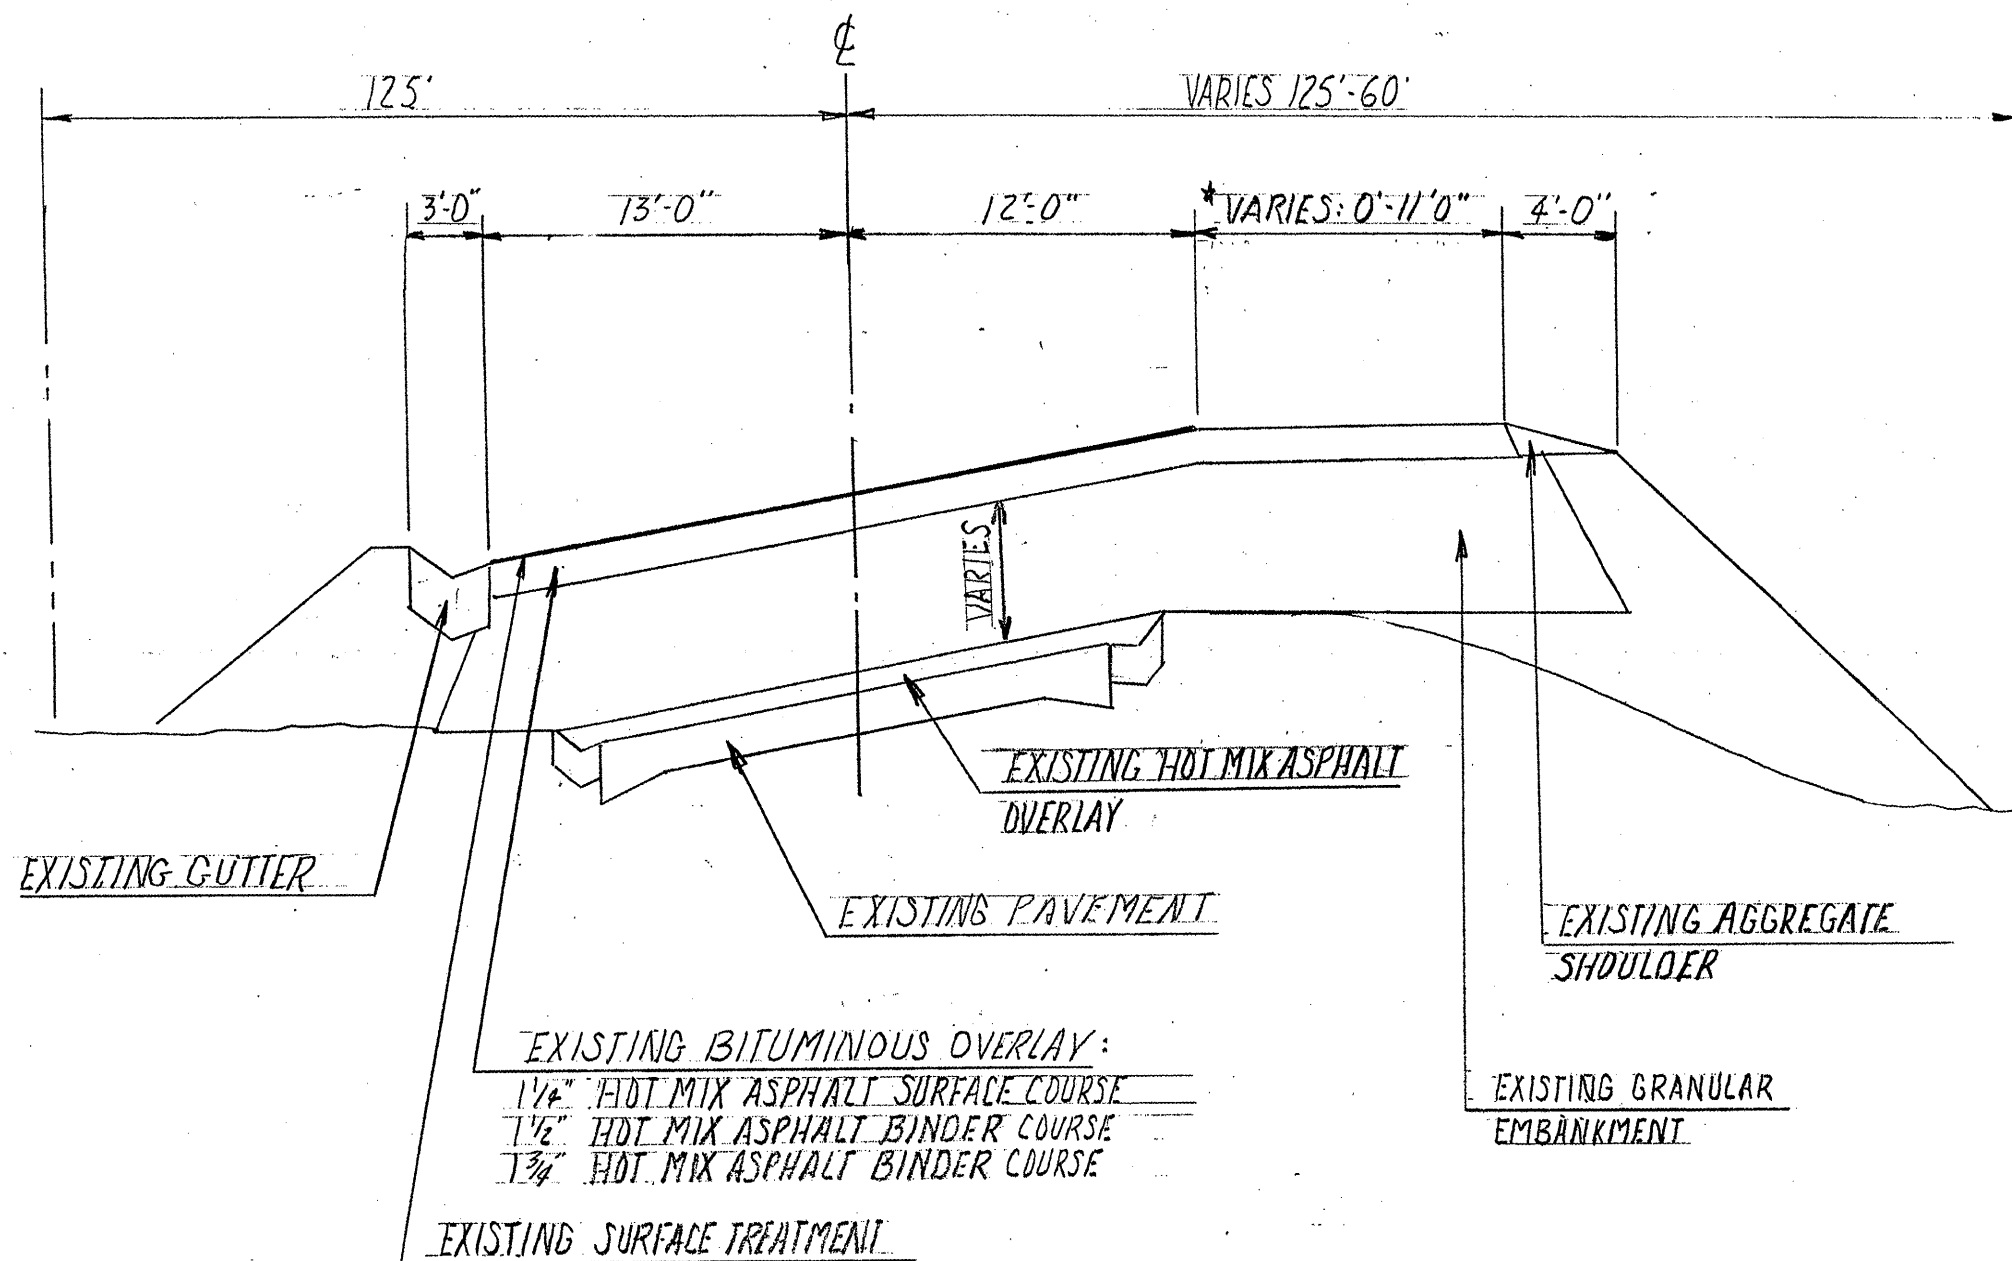

Prepared by: Vermilion County Highway Dept. 2732 Batestown Road Oakwood, Illinois 61858	DENMARK RD. (C.H. 20) 2009 RESURFACING SECTION 07-00160-00-RS	SHEET 23
		OF 71
		June 29, 2009