


PROPOSED TYPICAL CROSS-SECTION
LT. STA. 57+00 to LT. STA. 60+00
RT. STA. 56+25 to RT. STA. 60+00

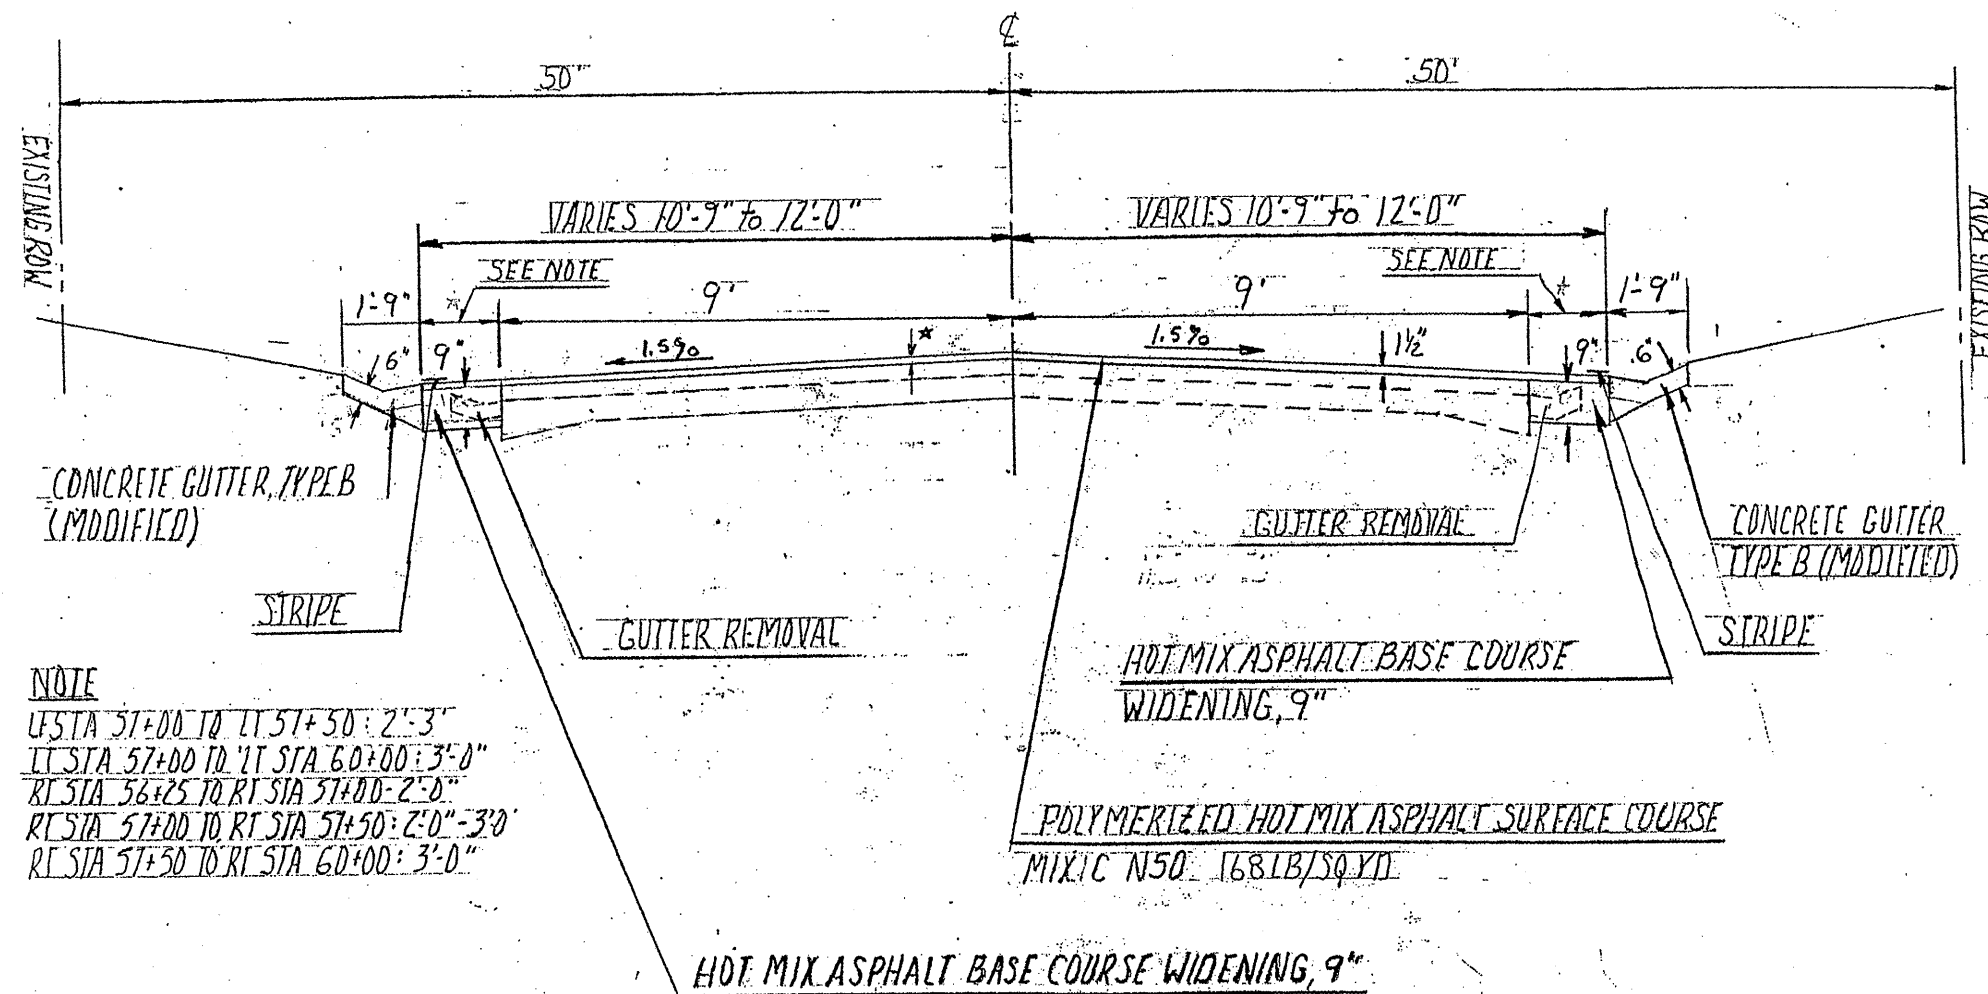

NOTE
 LT STA 57+00 TO LT STA 57+50: 2'-3"
 LT STA 57+00 TO LT STA 60+00: 3'-0"
 RT STA 56+25 TO RT STA 57+00: 2'-0"
 RT STA 57+00 TO RT STA 57+50: 2'-0"-3'
 RT STA 57+50 TO RT STA 60+00: 3'-0"

* HOT MIX ASPHALT SURFACE REMOVAL, 1 1/2"

Prepared by: Vermilion County Highway Dept. 2732 Batestown Road Oakwood, Illinois 61858	DENMARK RD. (C.H. 20) 2009 RESURFACING SECTION 07-00160-00-RS	SHEET 31
		OF 71
		June 29, 2009