


PROPOSED TYPICAL CROSS SECTION

(Station 67+55 to Station 68+40)

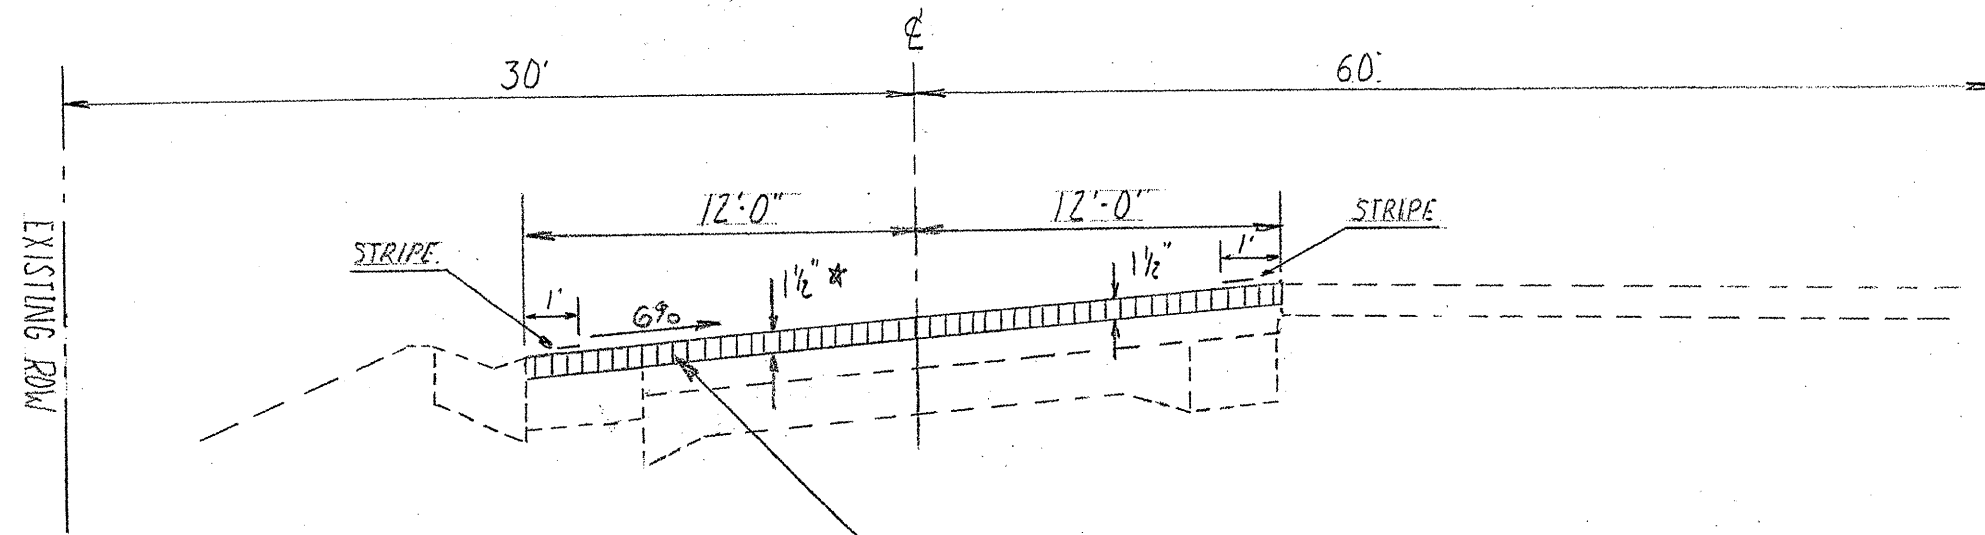

POLYMERIZED HOT-MIX ASPHALT SURFACE
 COURSE MIX C N 50 168 LB/SQYD

* HOT-MIX ASPHALT SURFACE REMOVAL 1/2"

Prepared by:
 Vermilion County Highway Dept.
 2732 Batestown Road
 Oakwood, Illinois 61858

DENMARK RD. (C.H. 20)
 2009 RESURFACING
 SECTION 07-00160-00-RS

SHEET 35
OF 71
June 29, 2009