


**DETAILS FOR PROPOSED PROFILE GRADLINE AT SIDE ROAD
2300N**

(LT STATION 224+24.74)

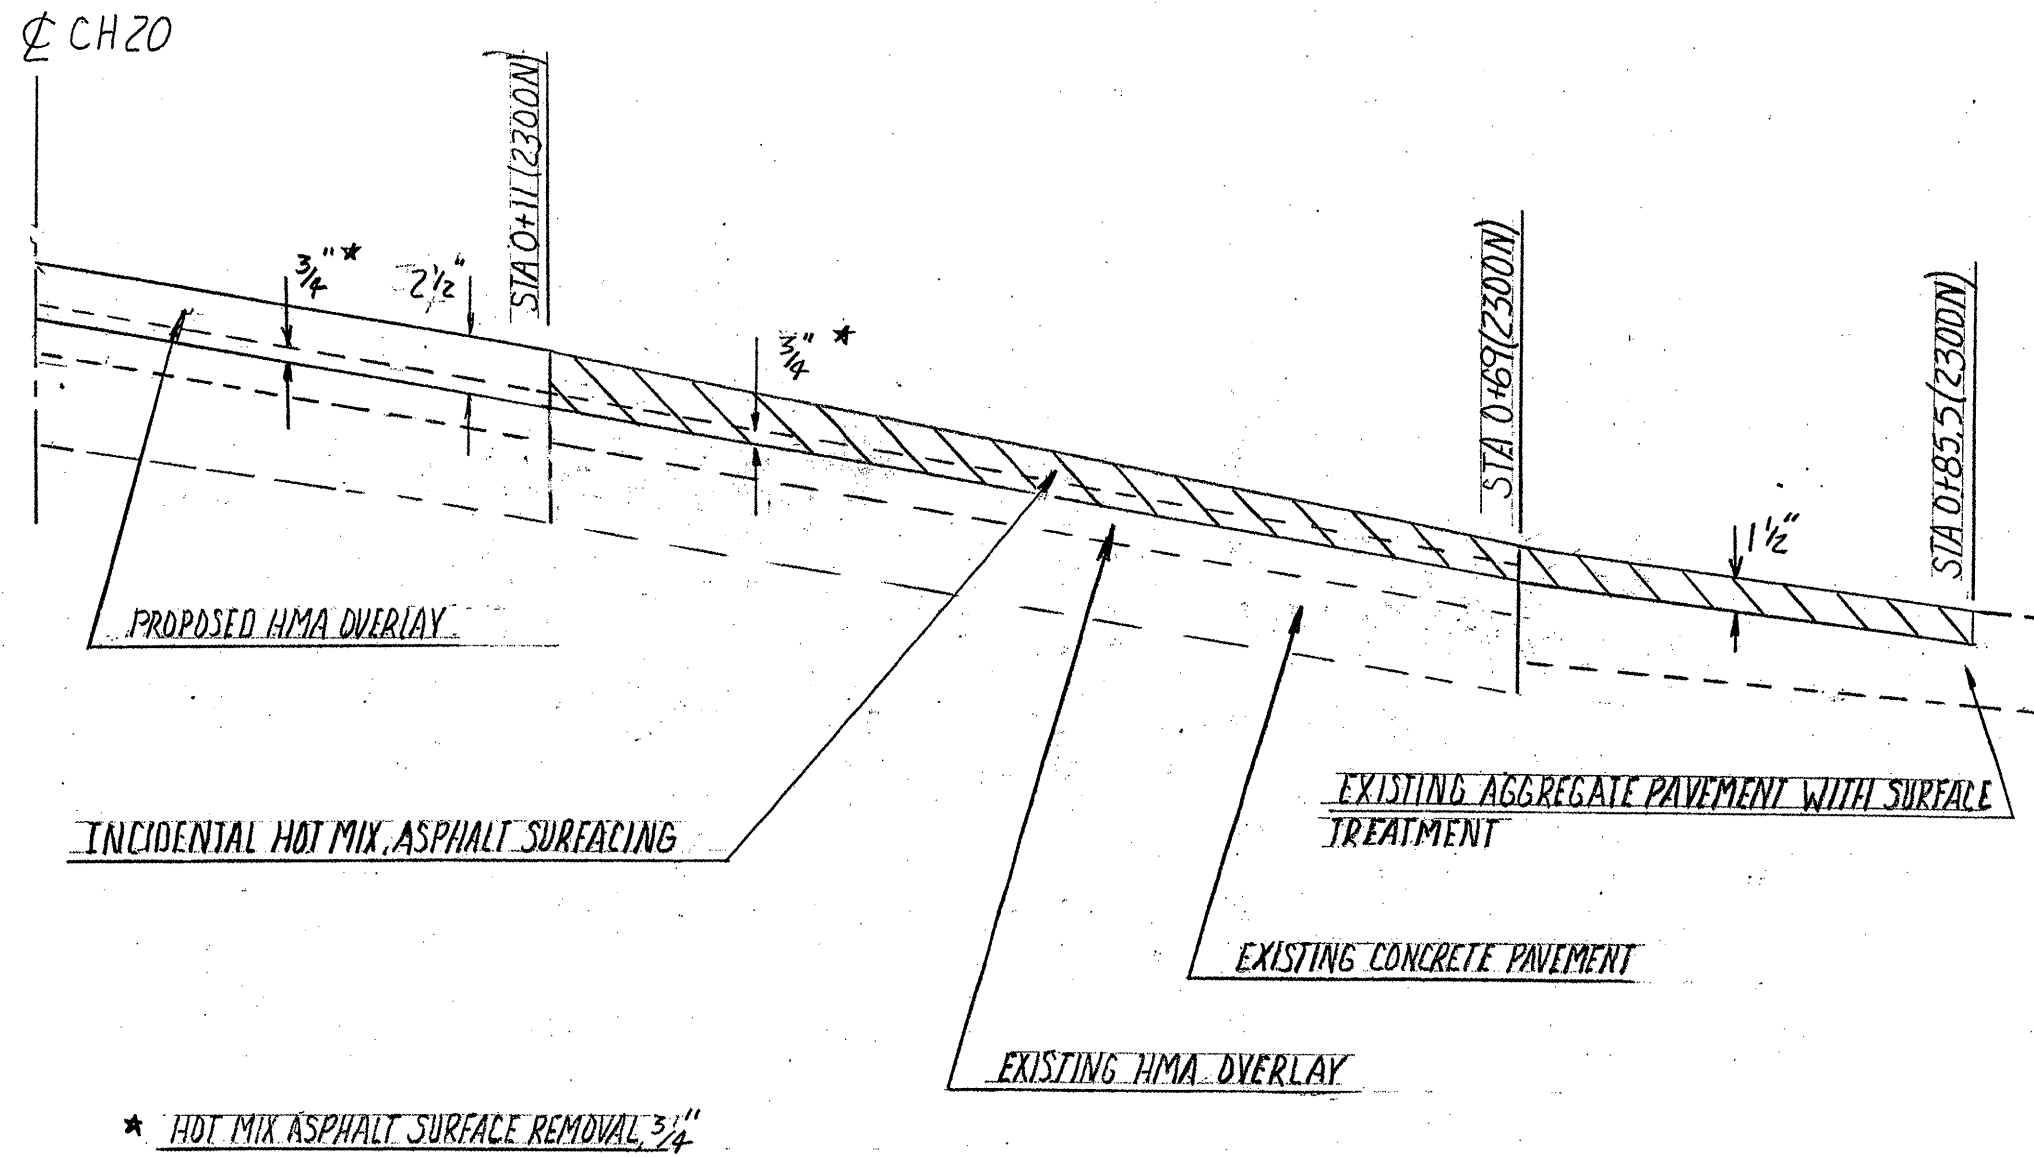

Prepared by:
Vermilion County Highway Dept.
2732 Batestown Road
Oakwood, Illinois 61858

DENMARK RD. (C.H. 20)
2009 RESURFACING
SECTION 07-00160-00-RS

SHEET 47
OF 71
June 29, 2009