



FINAL SURVEY	SURVEYED	BY	DATE
NOTE BOOK	PLOTTED		
NO.	TEMPLATE		
	AREAS		
	CHECKED		

ORIGINAL SURVEY	SURVEYED	BY	DATE
NOTE BOOK	PLOTTED		
NO.	TEMPLATE		
	AREAS		
	CHECKED		

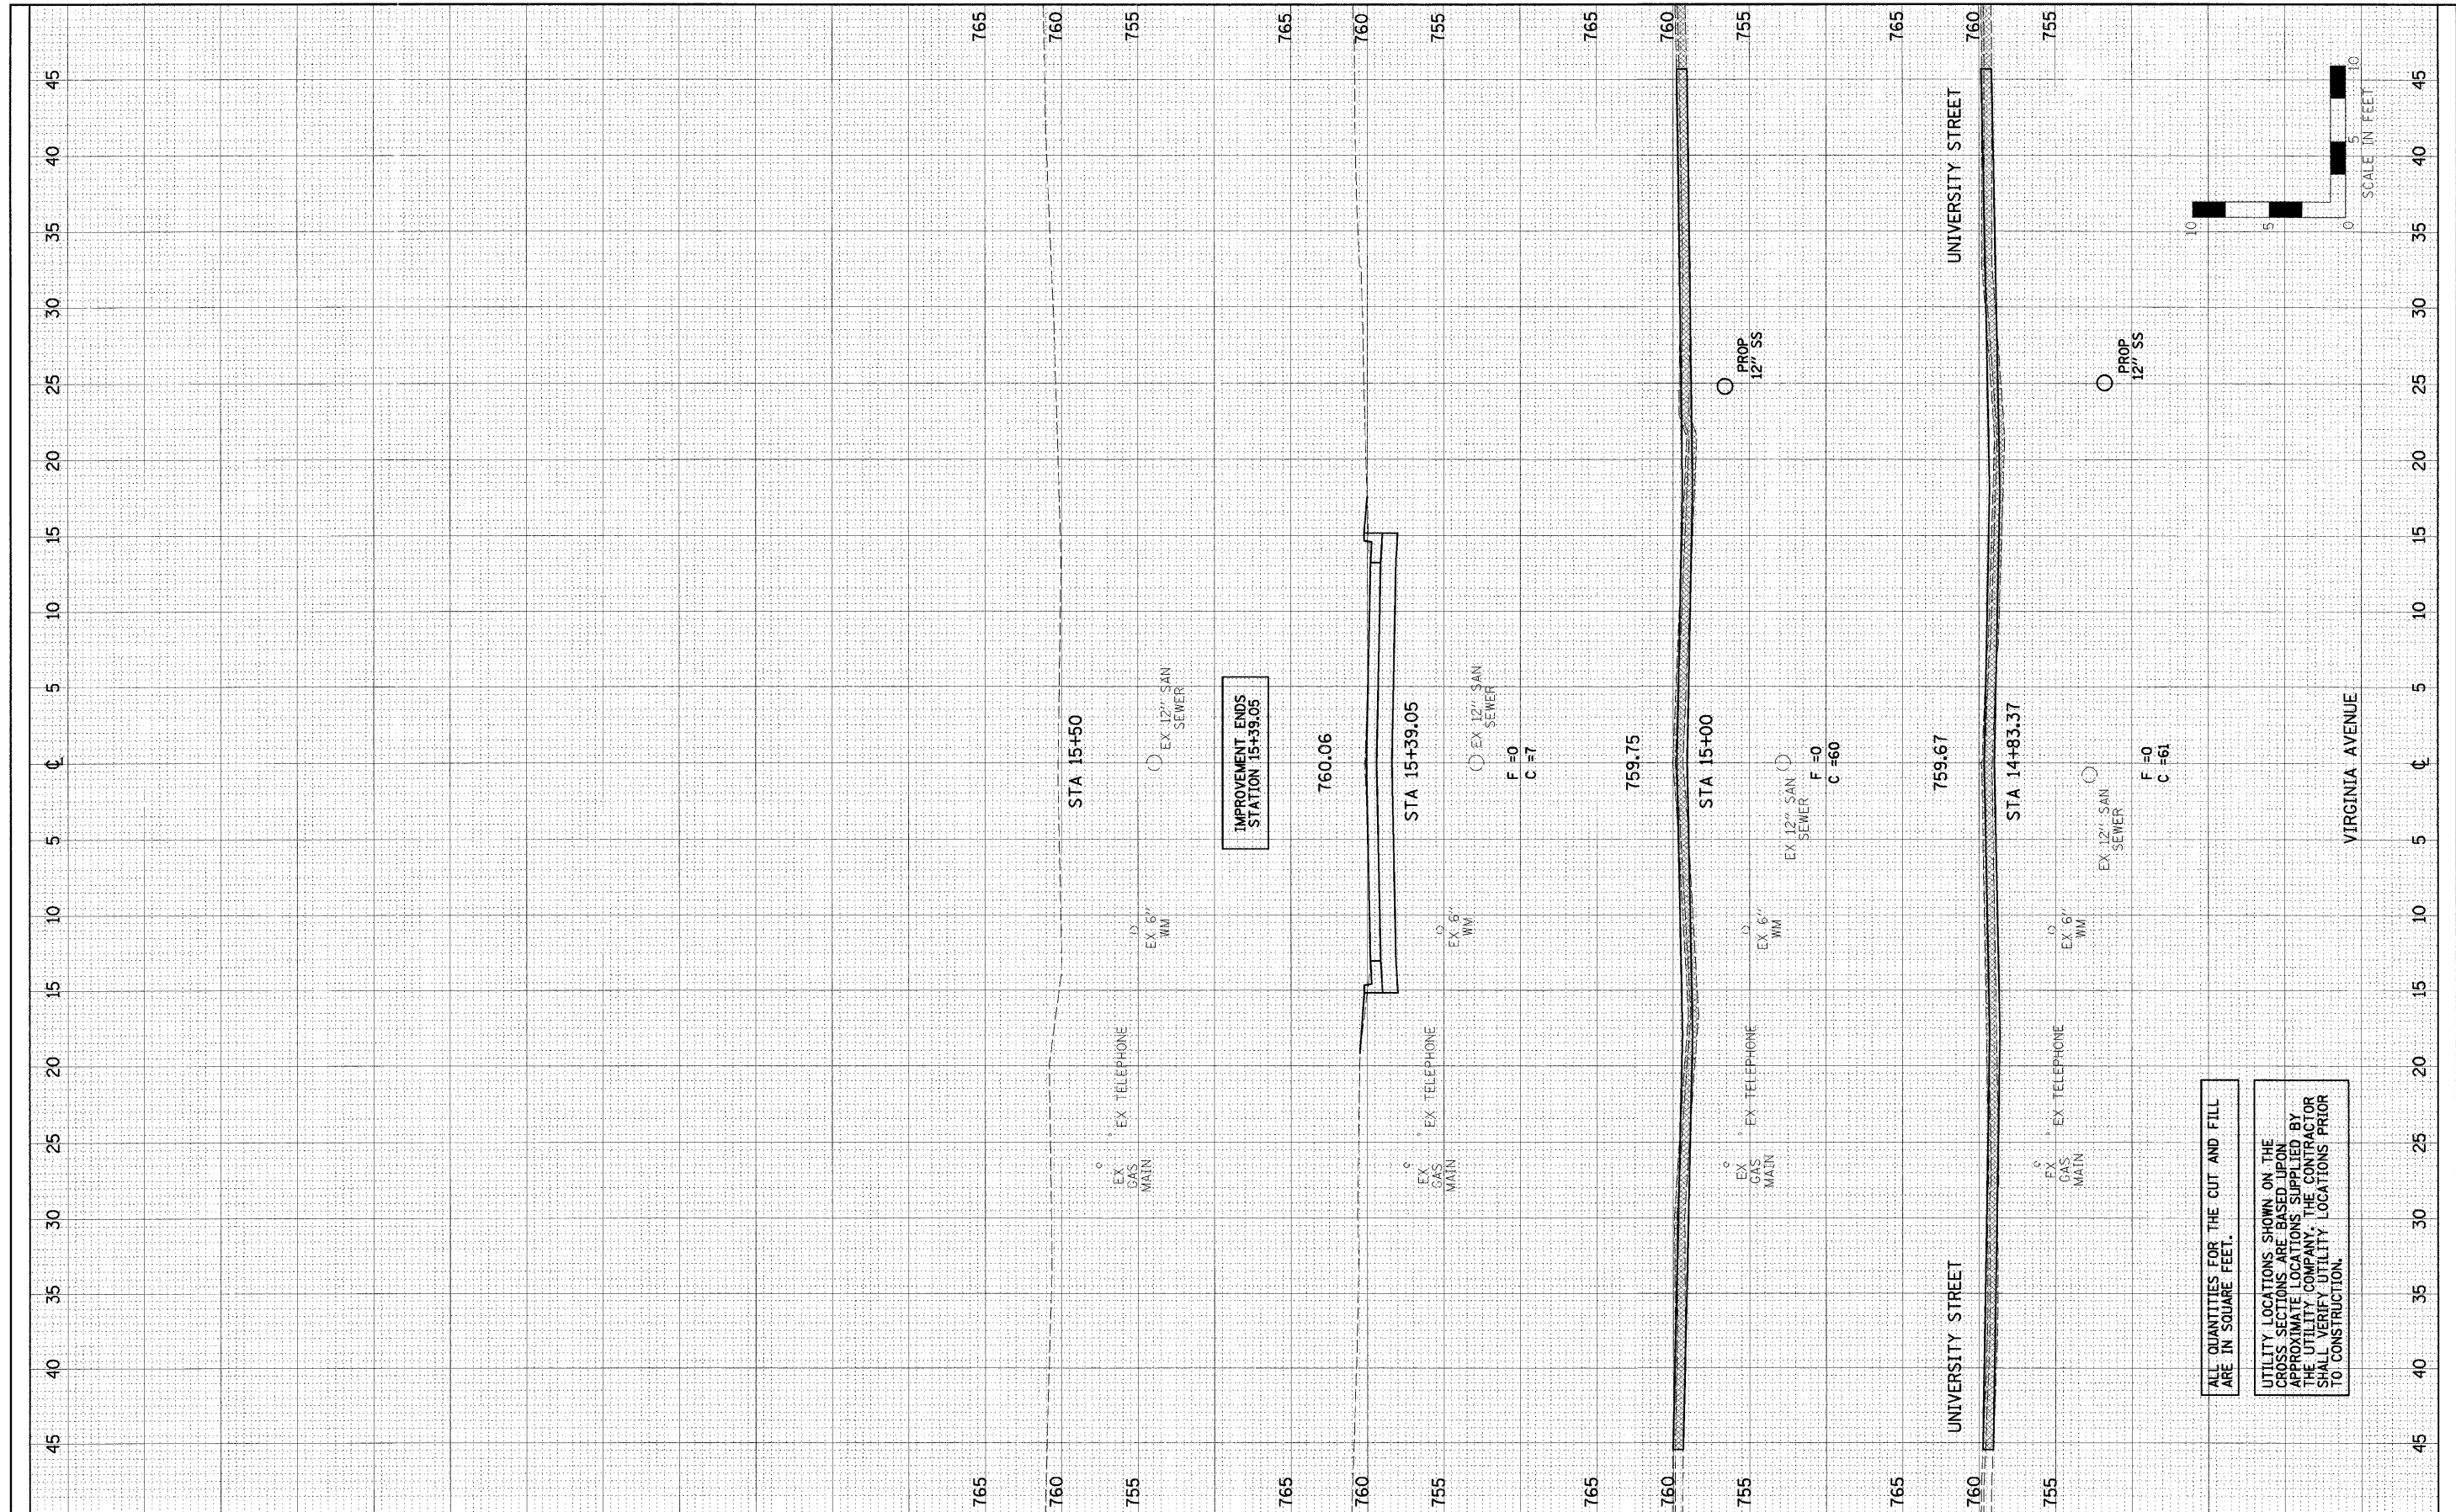

ALL QUANTITIES FOR THE CUT AND FILL ARE IN SQUARE FEET.

UTILITY LOCATIONS SHOWN ON THE CROSS SECTIONS ARE BASED UPON APPROXIMATE LOCATIONS SUPPLIED BY THE UTILITY COMPANY. THE CONTRACTOR SHALL VERIFY UTILITY LOCATIONS PRIOR TO CONSTRUCTION.

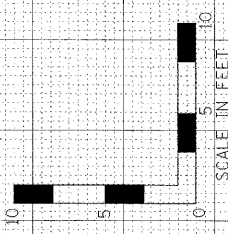

DESIGNED - JDA	REVISED -
DRAWN - DRR	REVISED -
CHECKED - MSW	REVISED -
DATE - 07/22/09	REVISED -

TOWN OF NORMAL

CROSS SECTIONS

SCALE: SHEET NO. 52 OF 52 SHEETS STA. TO STA.

VIRGINIA AVENUE OVER SUGAR CREEK
SECTION 04-00225-00-BR
MCLEAN, COUNTY

F.A.J.	SECTION	COUNTY	TOTAL SHEETS	SHEET NO.
6356	04-00226-00-BR	MCLEAN	52	52
S.N. 057-7834		CONTRACT NO. 91416		
FED. ROAD DIST. NO. 6 ILLINOIS FED. AID PROJECT				