


ROUTE NO.	SECTION	COUNTY	TOTAL SHEETS	SHEET NO.
FAU 6982	05-00050-00-RS	VERMILION	42	9
STA.		TO STA.		
F.H.W.A. REG.	ILLINOIS PROJECT	ARA-M-503(K008)		

PLAN


SURVEYED	DATE
PLOTTED	BY
CHECKED	DATE
BY	DATE
NO.	

PROFILE

SURVEYED	DATE
PLOTTED	BY
CHECKED	DATE
BY	DATE
NO.	

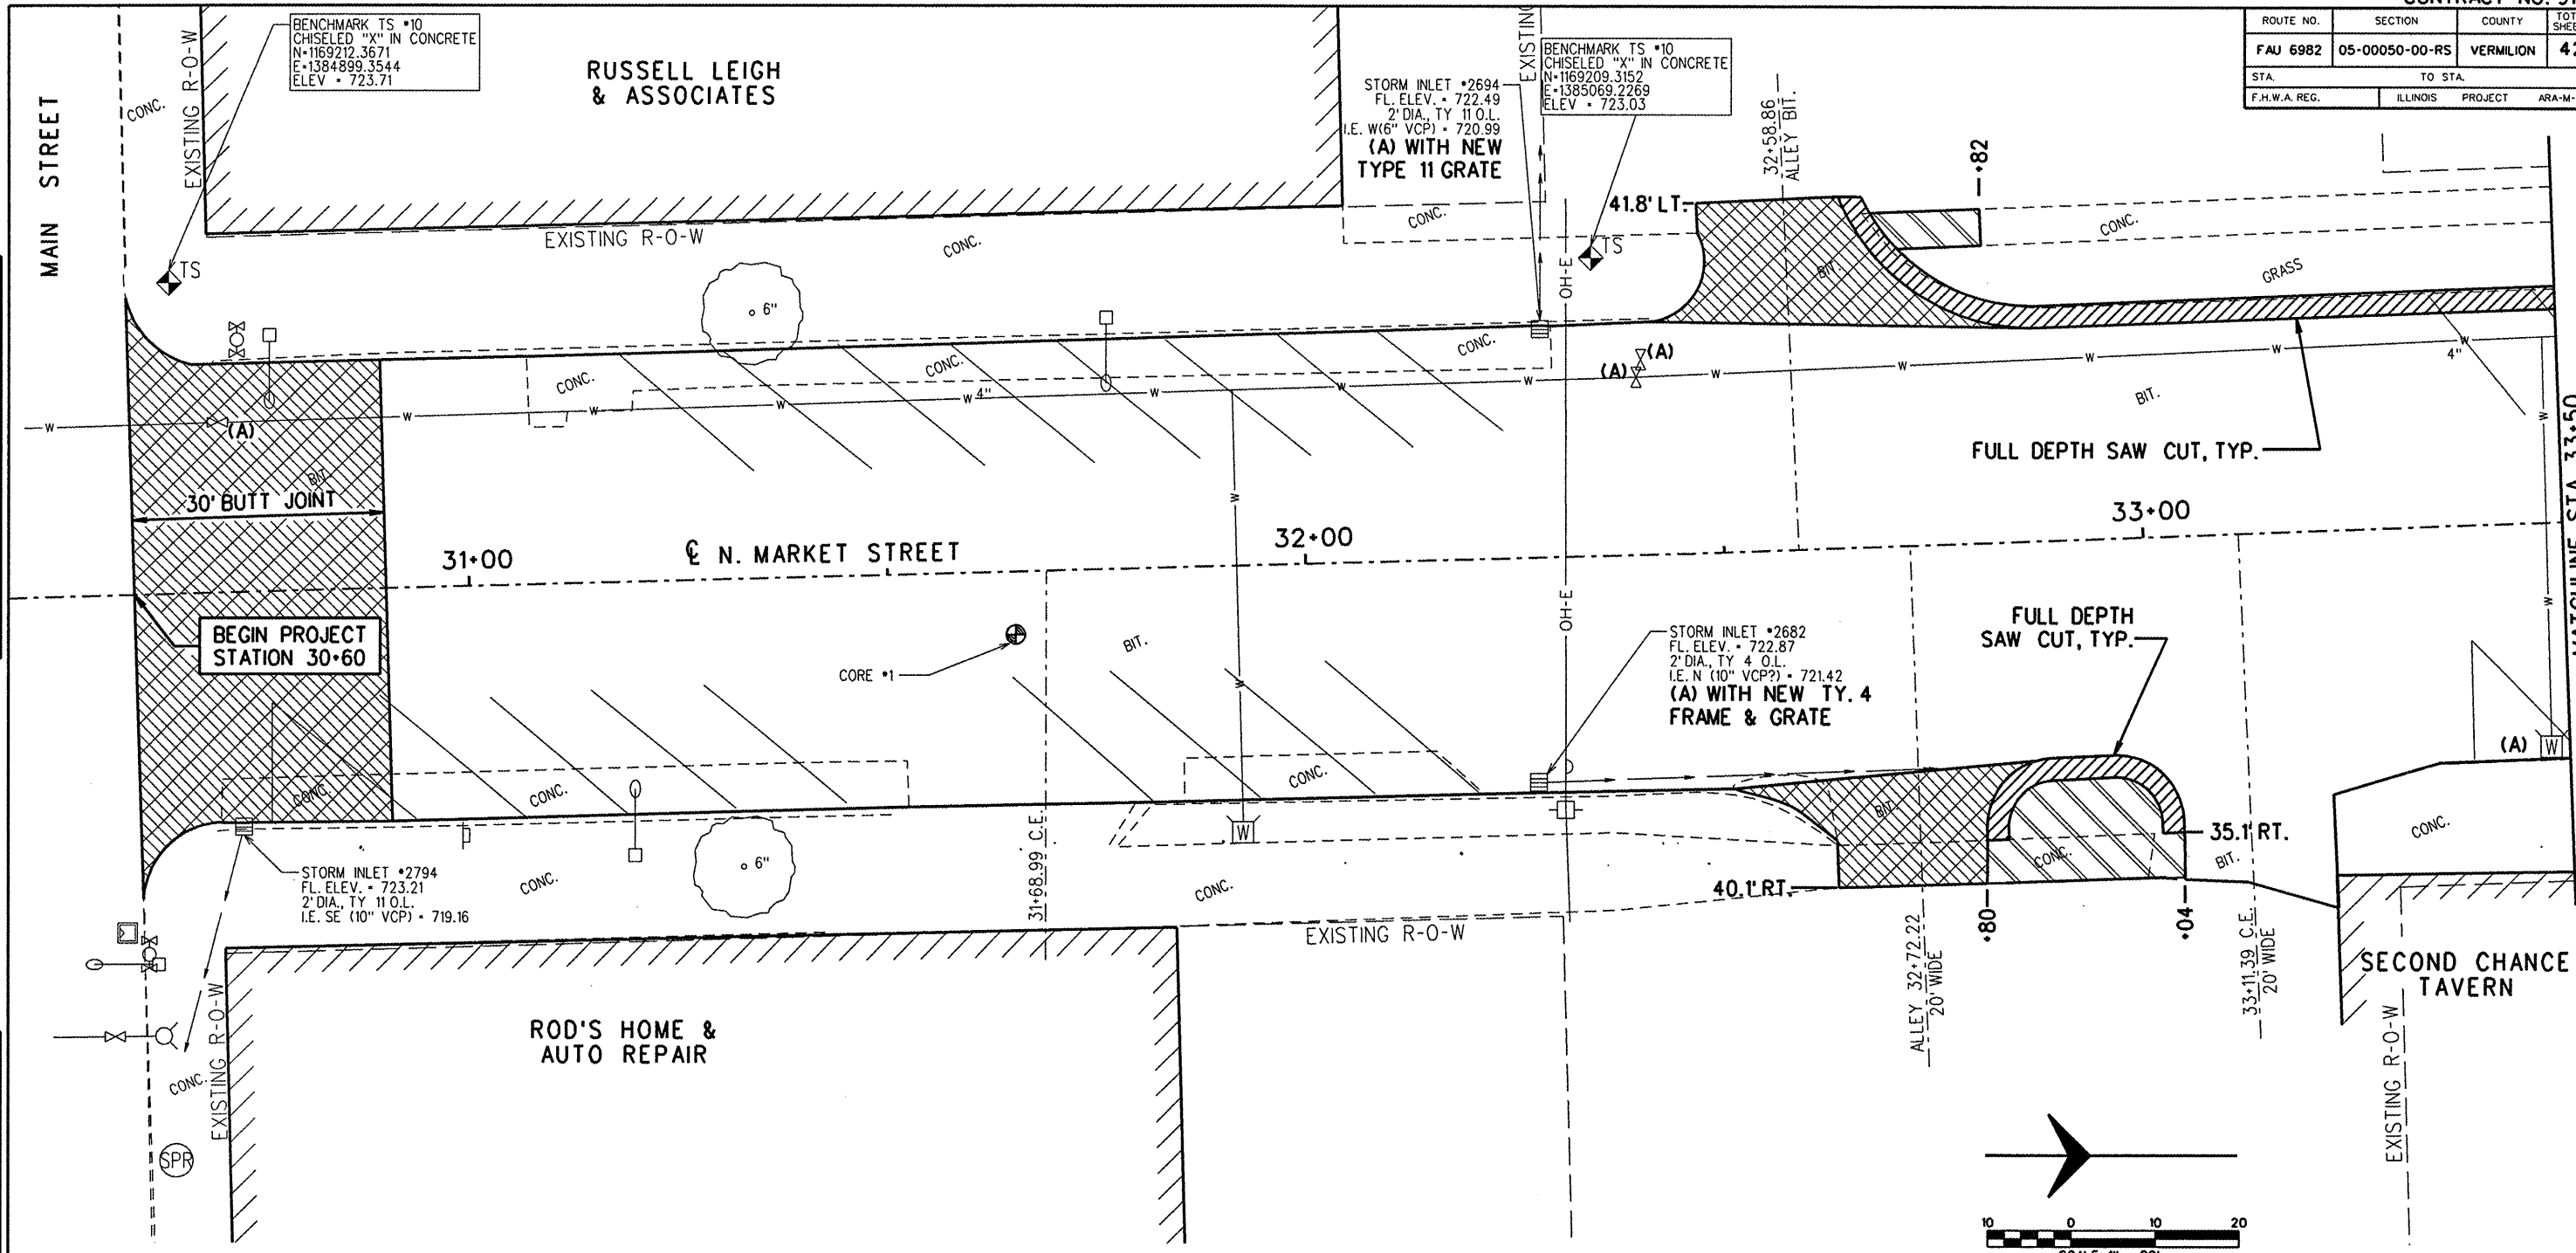

MATCHLINE STA. 33+50
SEE SHEET 10 FOR CONTINUATION

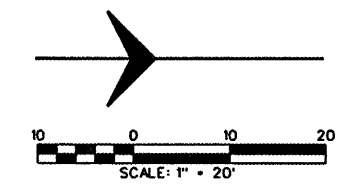

HATCH LEGEND

	COMBINATION CURB AND GUTTER REMOVAL (SPECIAL)
	SIDEWALK REMOVAL
	DRIVEWAY REMOVAL
	BUTT JOINT MILLING

DEMOLITION PLANS
SHEET 1 OF 13

09072 D1.dgn 7/22/2009 4:05:12 PM