



ROUTE NO.	SECTION	COUNTY	TOTAL SHEETS	SHEET NO.
FAJ 6982	05-00050-00-RS	VERMILION	42	11
STA.		TO STA.		
F.H.W.A. REG.	ILLINOIS	PROJECT	ARA-M-50310081	

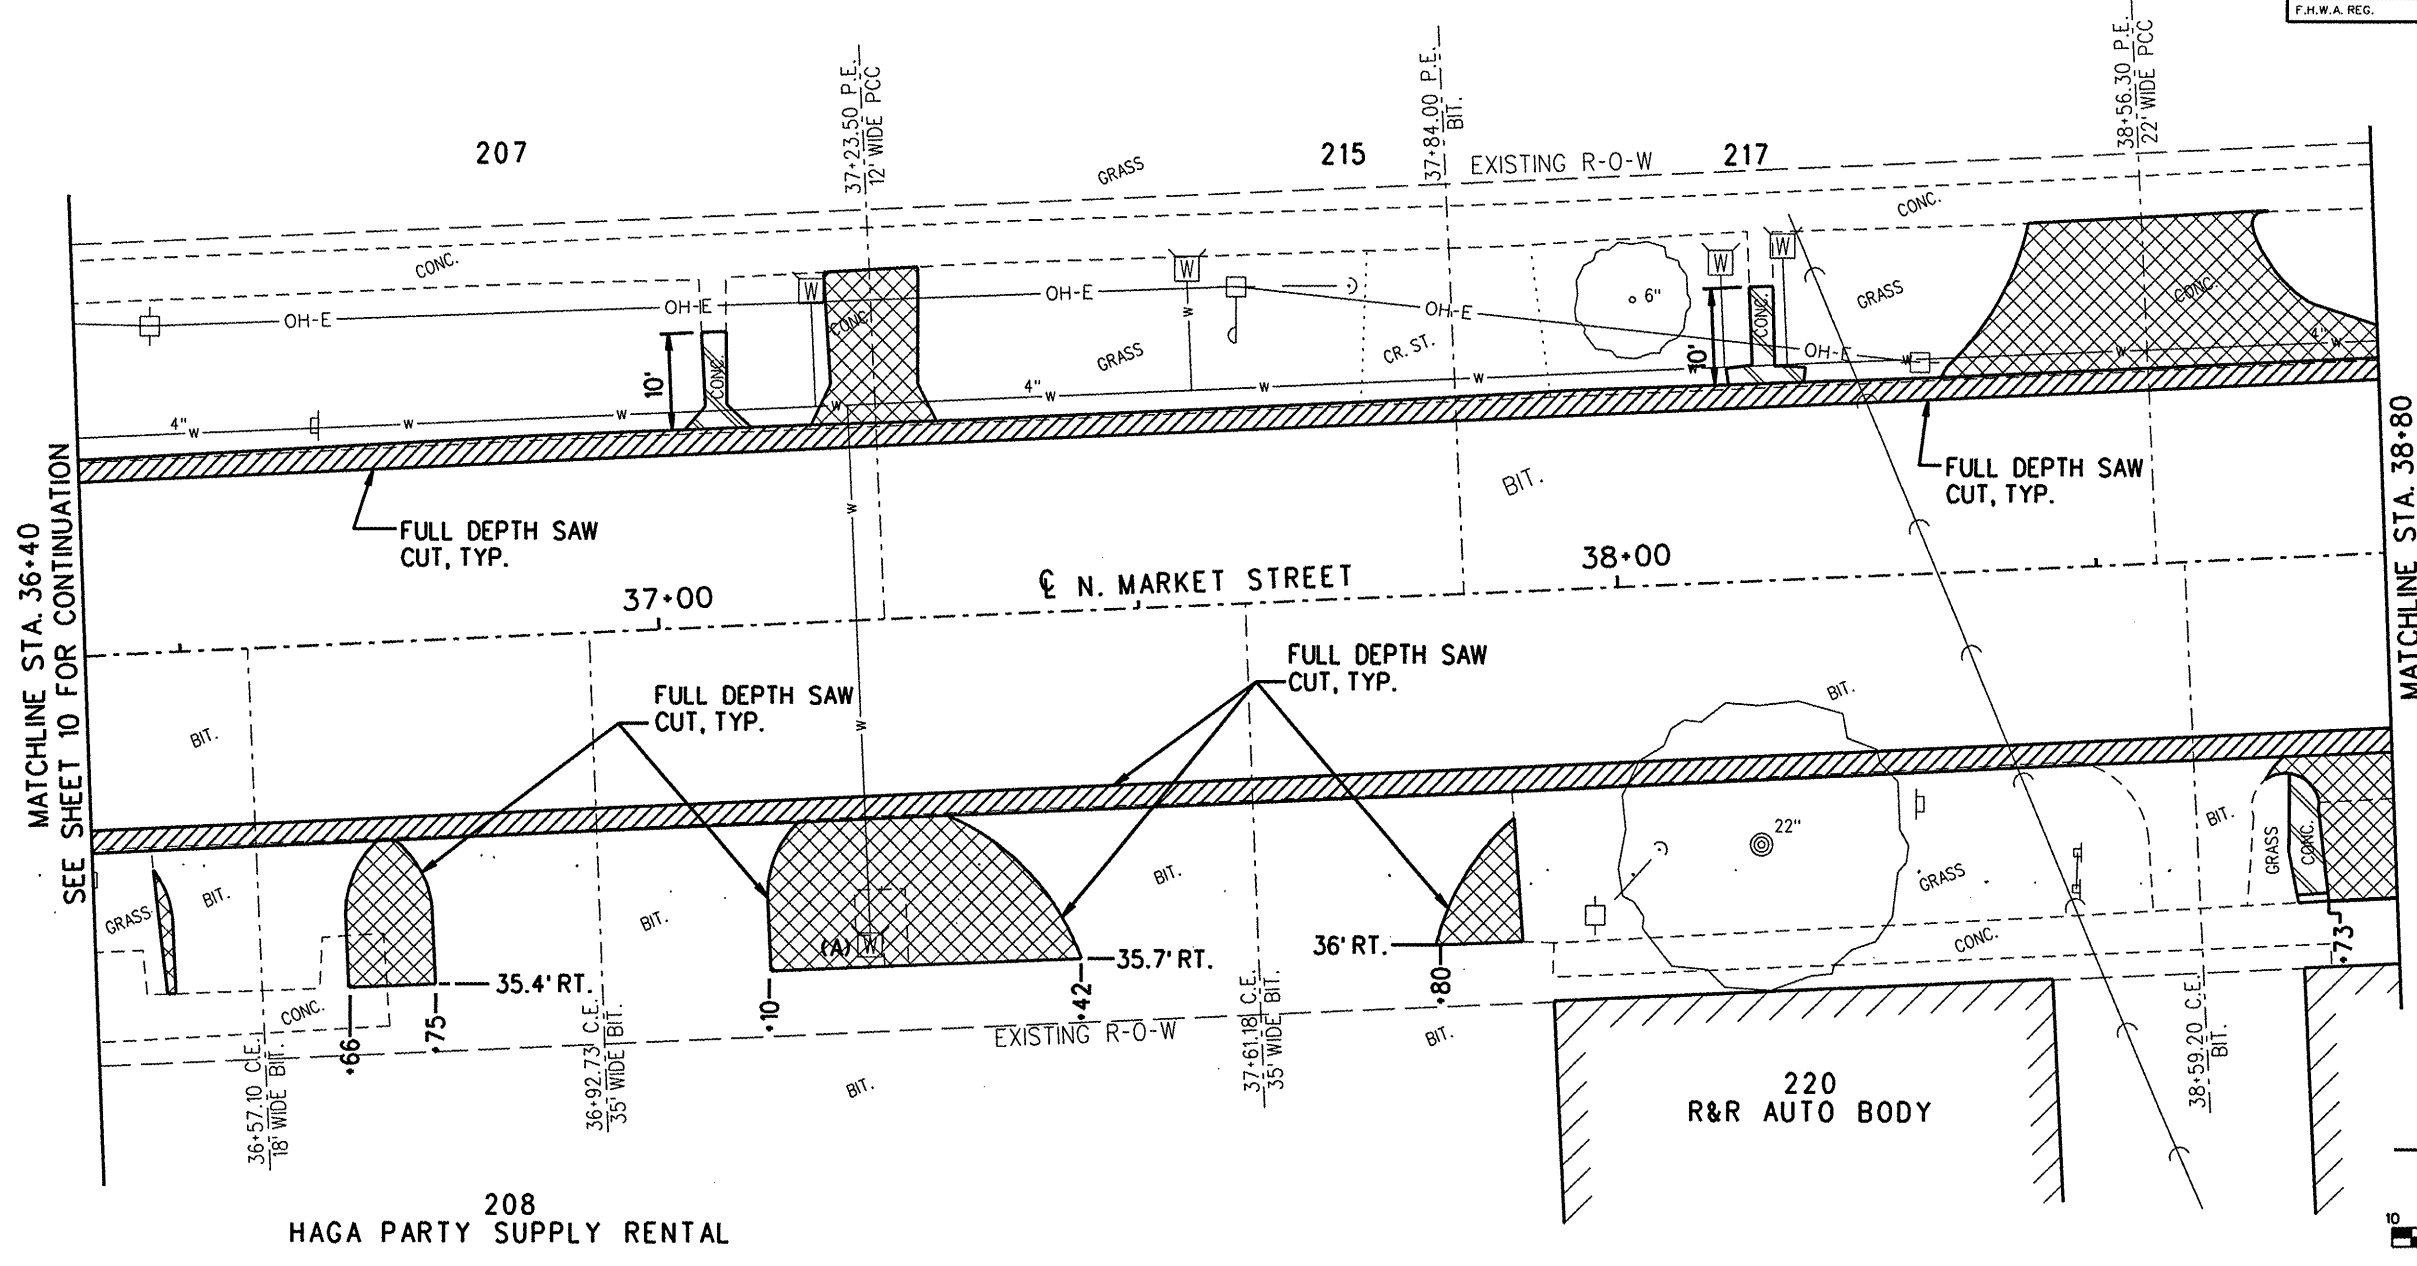

MATCHLINE STA. 36+40
SEE SHEET 10 FOR CONTINUATION

MATCHLINE STA. 38+80
SEE SHEET 12 FOR CONTINUATION

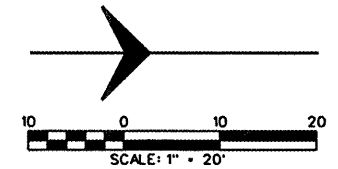

HATCH LEGEND

	COMBINATION CURB AND GUTTER REMOVAL (SPECIAL)
	SIDEWALK REMOVAL
	DRIVEWAY REMOVAL
	BUTT JOINT MILLING

DEMOLITION PLANS
SHEET 3 OF 13

PLAN

DATE	
BY	
SURVEYED	
PLOTTED	
CHECKED	
DATE	
BY	
NO. _____	
NOTE BOOK	
NO. _____	
RT. OF WAY CHECKED	

PROFILE

DATE	
BY	
SURVEYED	
PLOTTED	
CHECKED	
DATE	
BY	
NO. _____	
NOTE BOOK	
NO. _____	
STRUCTURE NOTATIONS CHK'D	