
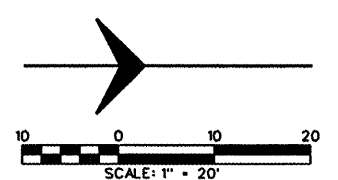


ROUTE NO.	SECTION	COUNTY	TOTAL SHEETS	SHEET NO.
FAU 6982	05-00050-00-RS	VERMILION	42	12
STA.		TO STA.		
F.H.W.A. REG.	ILLINOIS PROJECT	ARA-M-503(K008)		

PLAN	DATE	BY
SURVEYED		
PLOTTED		
FLUSHED		
CHECKED		
NO. _____		
NOTE BOOK		
NO. _____		
RT. OF WAY		
CHECKED		

PROFILE	DATE	BY
SURVEYED		
PLOTTED		
FLUSHED		
CHECKED		
NO. _____		
NOTE BOOK		
NO. _____		
STRUCTURE		
NOTATIONS		
CHRD		

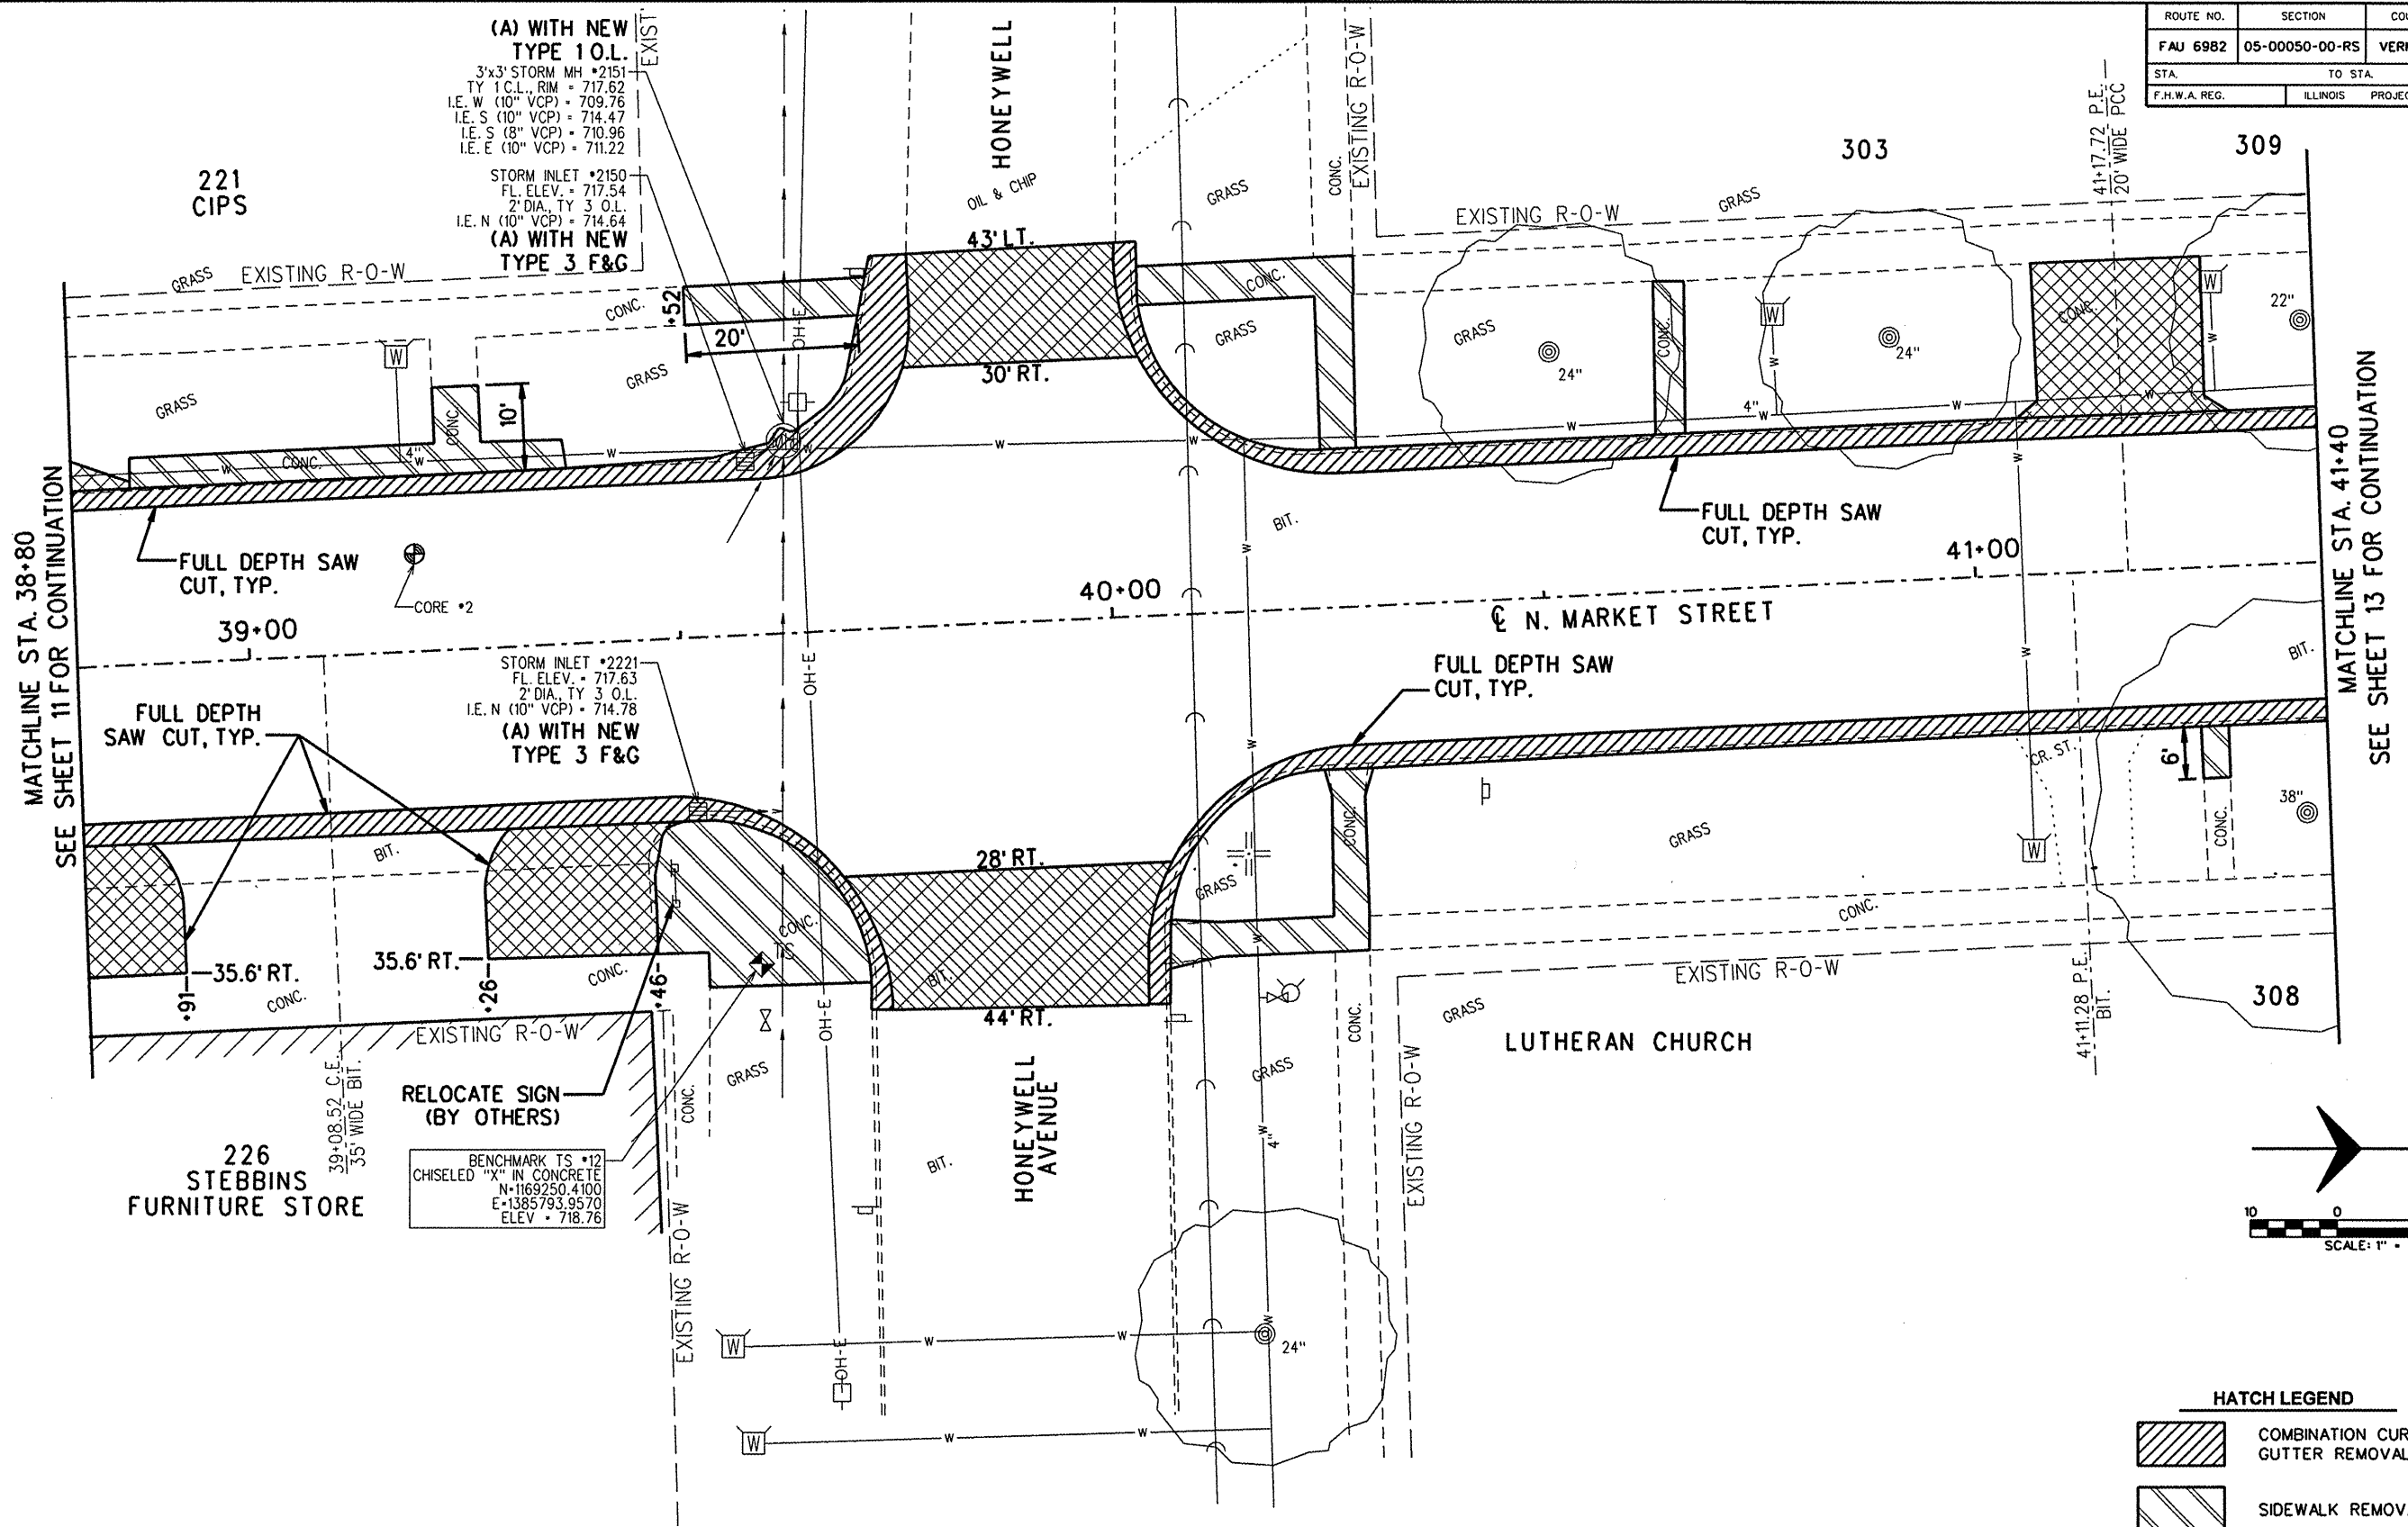

- HATCH LEGEND**
- COMBINATION CURB AND GUTTER REMOVAL (SPECIAL)
 - SIDEWALK REMOVAL
 - DRIVEWAY REMOVAL
 - BUTT JOINT MILLING

DEMOLITION PLANS
SHEET 4 OF 13

09072 D4.dgn 7/22/2009 4:05:22 PM