


ROUTE NO.	SECTION	COUNTY	TOTAL SHEETS	SHEET NO.
FAU 6982	05-00050-00-RS	VERMILION	42	14
STA. TO STA.		F.H.W.A. REG. ILLINOIS PROJECT ARA-M-50310081		

PLAN

SURVEYED	CHECKED
PLOTTED	CHECKED
NOTE BOOK	RT. OF WAY CHECKED


PROFILE

SURVEYED	CHECKED
PLOTTED	CHECKED
NOTE BOOK	RT. OF WAY CHECKED
STRUCTURE	NOTATNS. CHKD

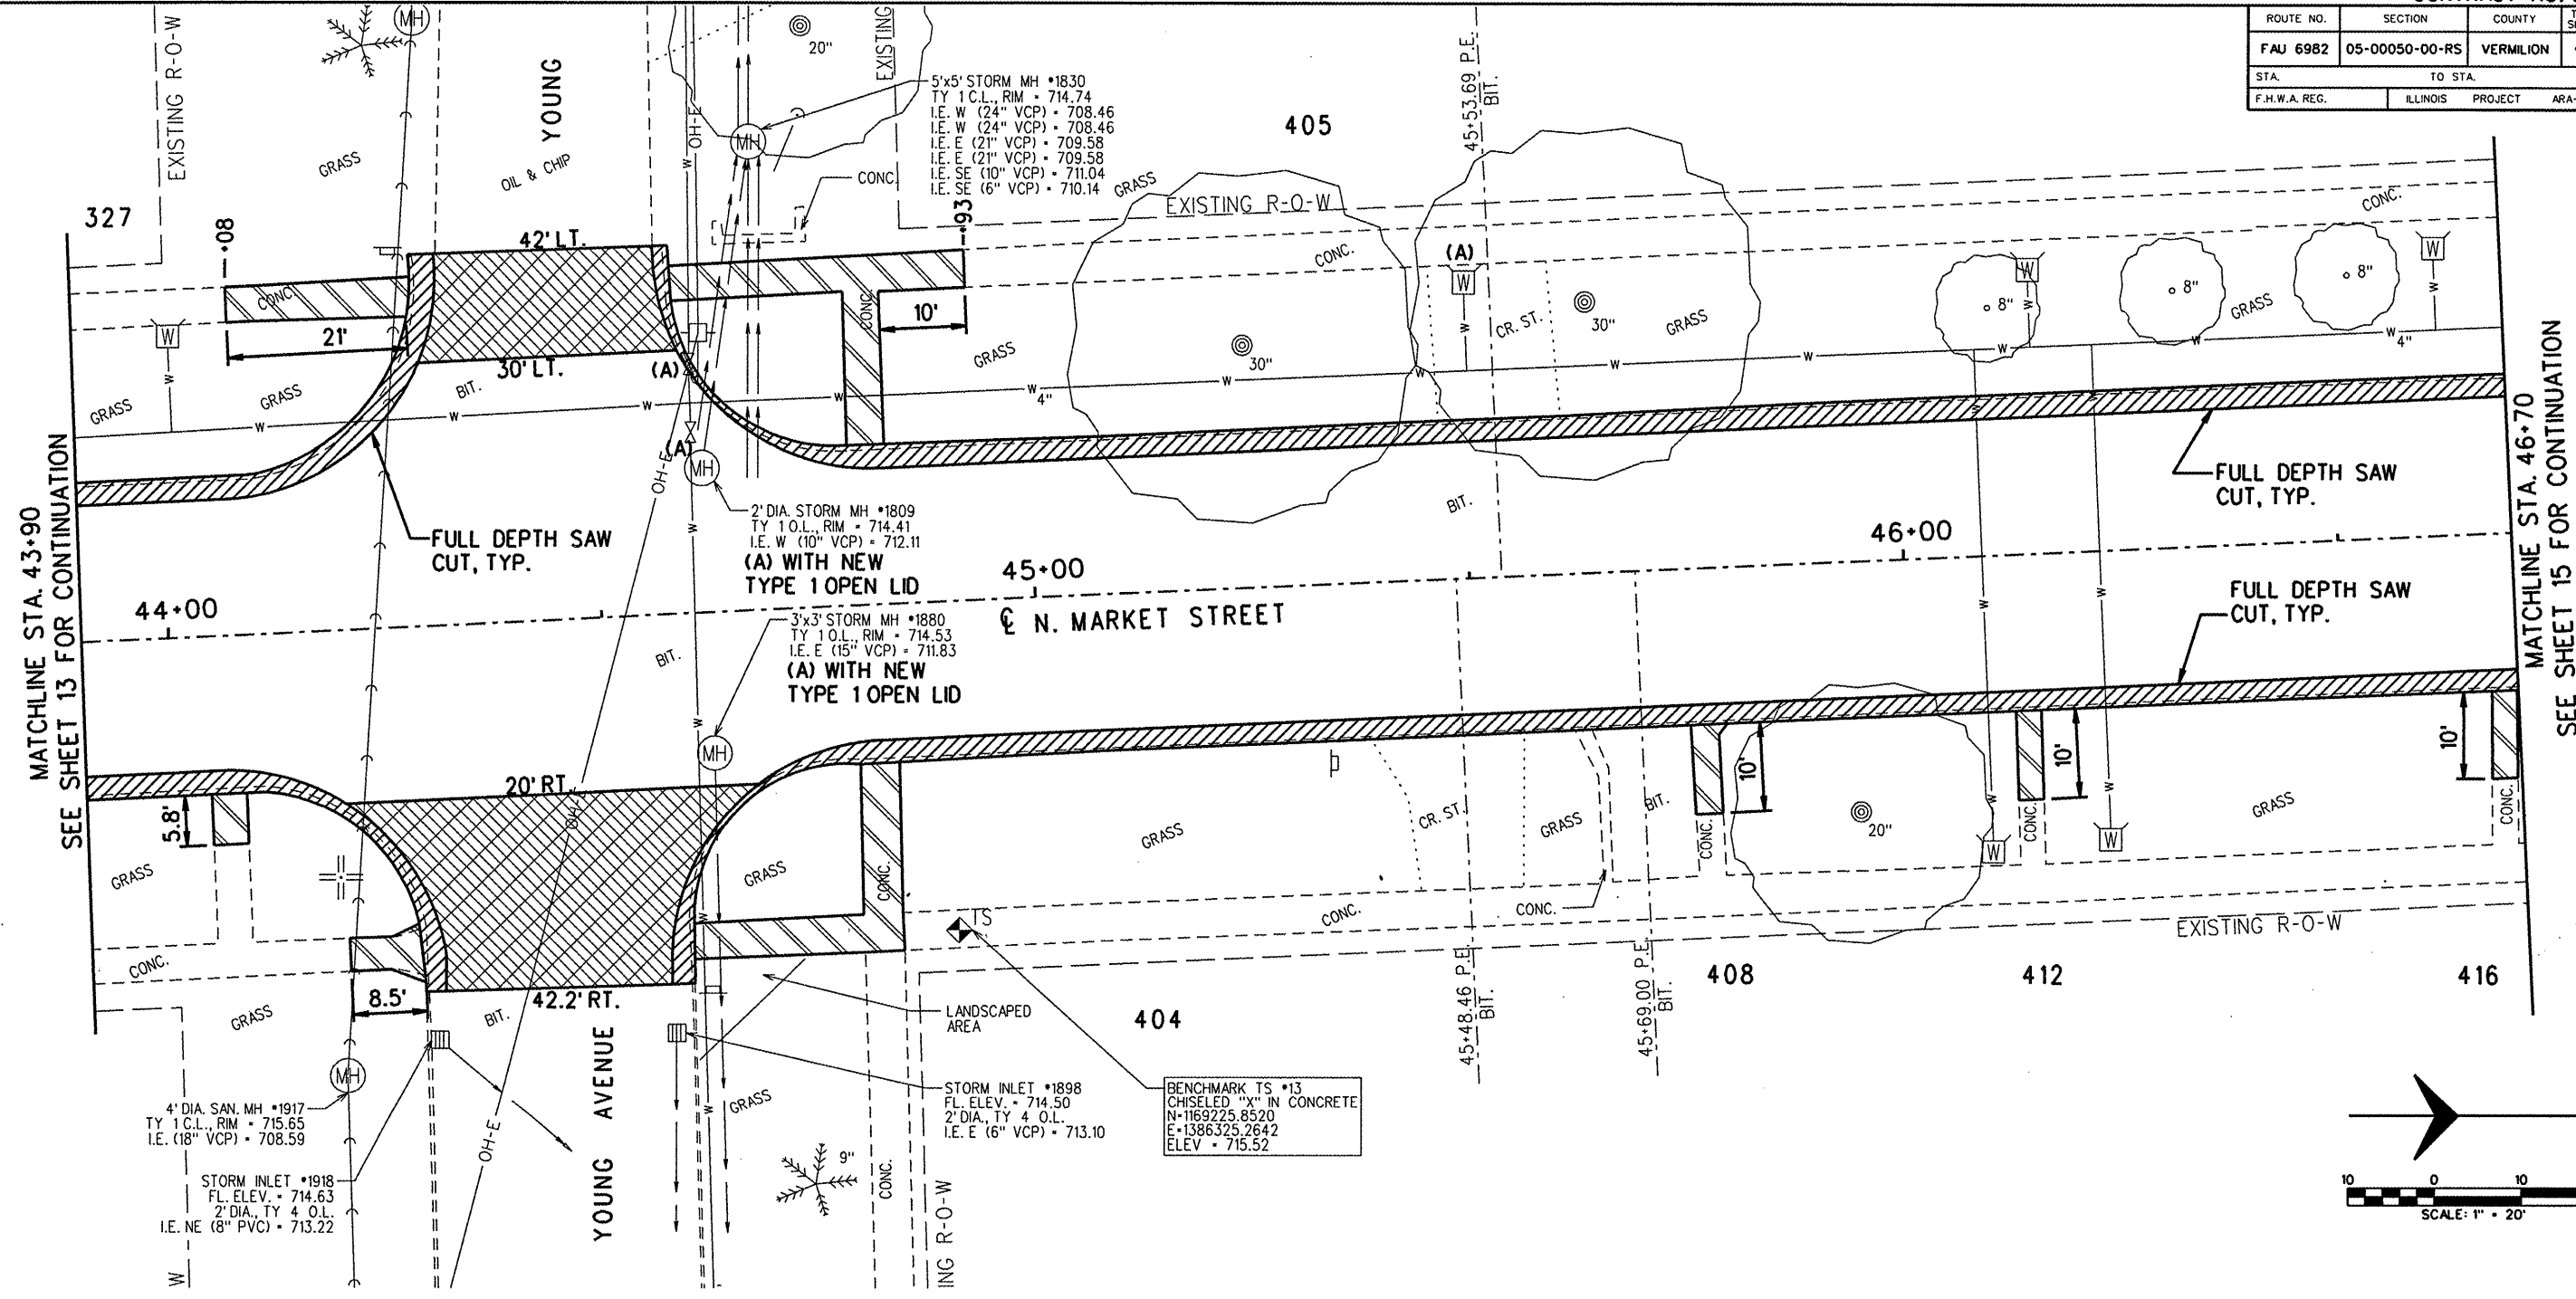

MATCHLINE STA. 46+70
SEE SHEET 15 FOR CONTINUATION

MATCHLINE STA. 43+90
SEE SHEET 13 FOR CONTINUATION

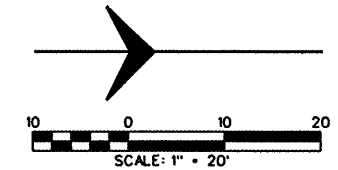

HATCH LEGEND

	COMBINATION CURB AND GUTTER REMOVAL (SPECIAL)
	SIDEWALK REMOVAL
	DRIVEWAY REMOVAL
	BUTT JOINT MILLING

09072 D6.dgn 7/22/2009 4:05:31 PM