


ROUTE NO.	SECTION	COUNTY	TOTAL SHEETS	SHEET NO.
FAU 6982	05-00050-00-RS	VERMILION	42	15
STA.	TO STA.			
F.H.W.A. REG.	ILLINOIS	PROJECT	ARA-M-503(K008)	

PLAN


SURVEYED	BY	DATE
PLOTTED		
FLIGHT CHECKED		
NOTE BOOK		
BY WAY CHECKED		
NO.		

PROFILE

SURVEYED	BY	DATE
PLOTTED		
FLIGHT CHECKED		
NOTE BOOK		
BY WAY CHECKED		
NO.		
STRUCTURE NOTATIONS		
CHKD		

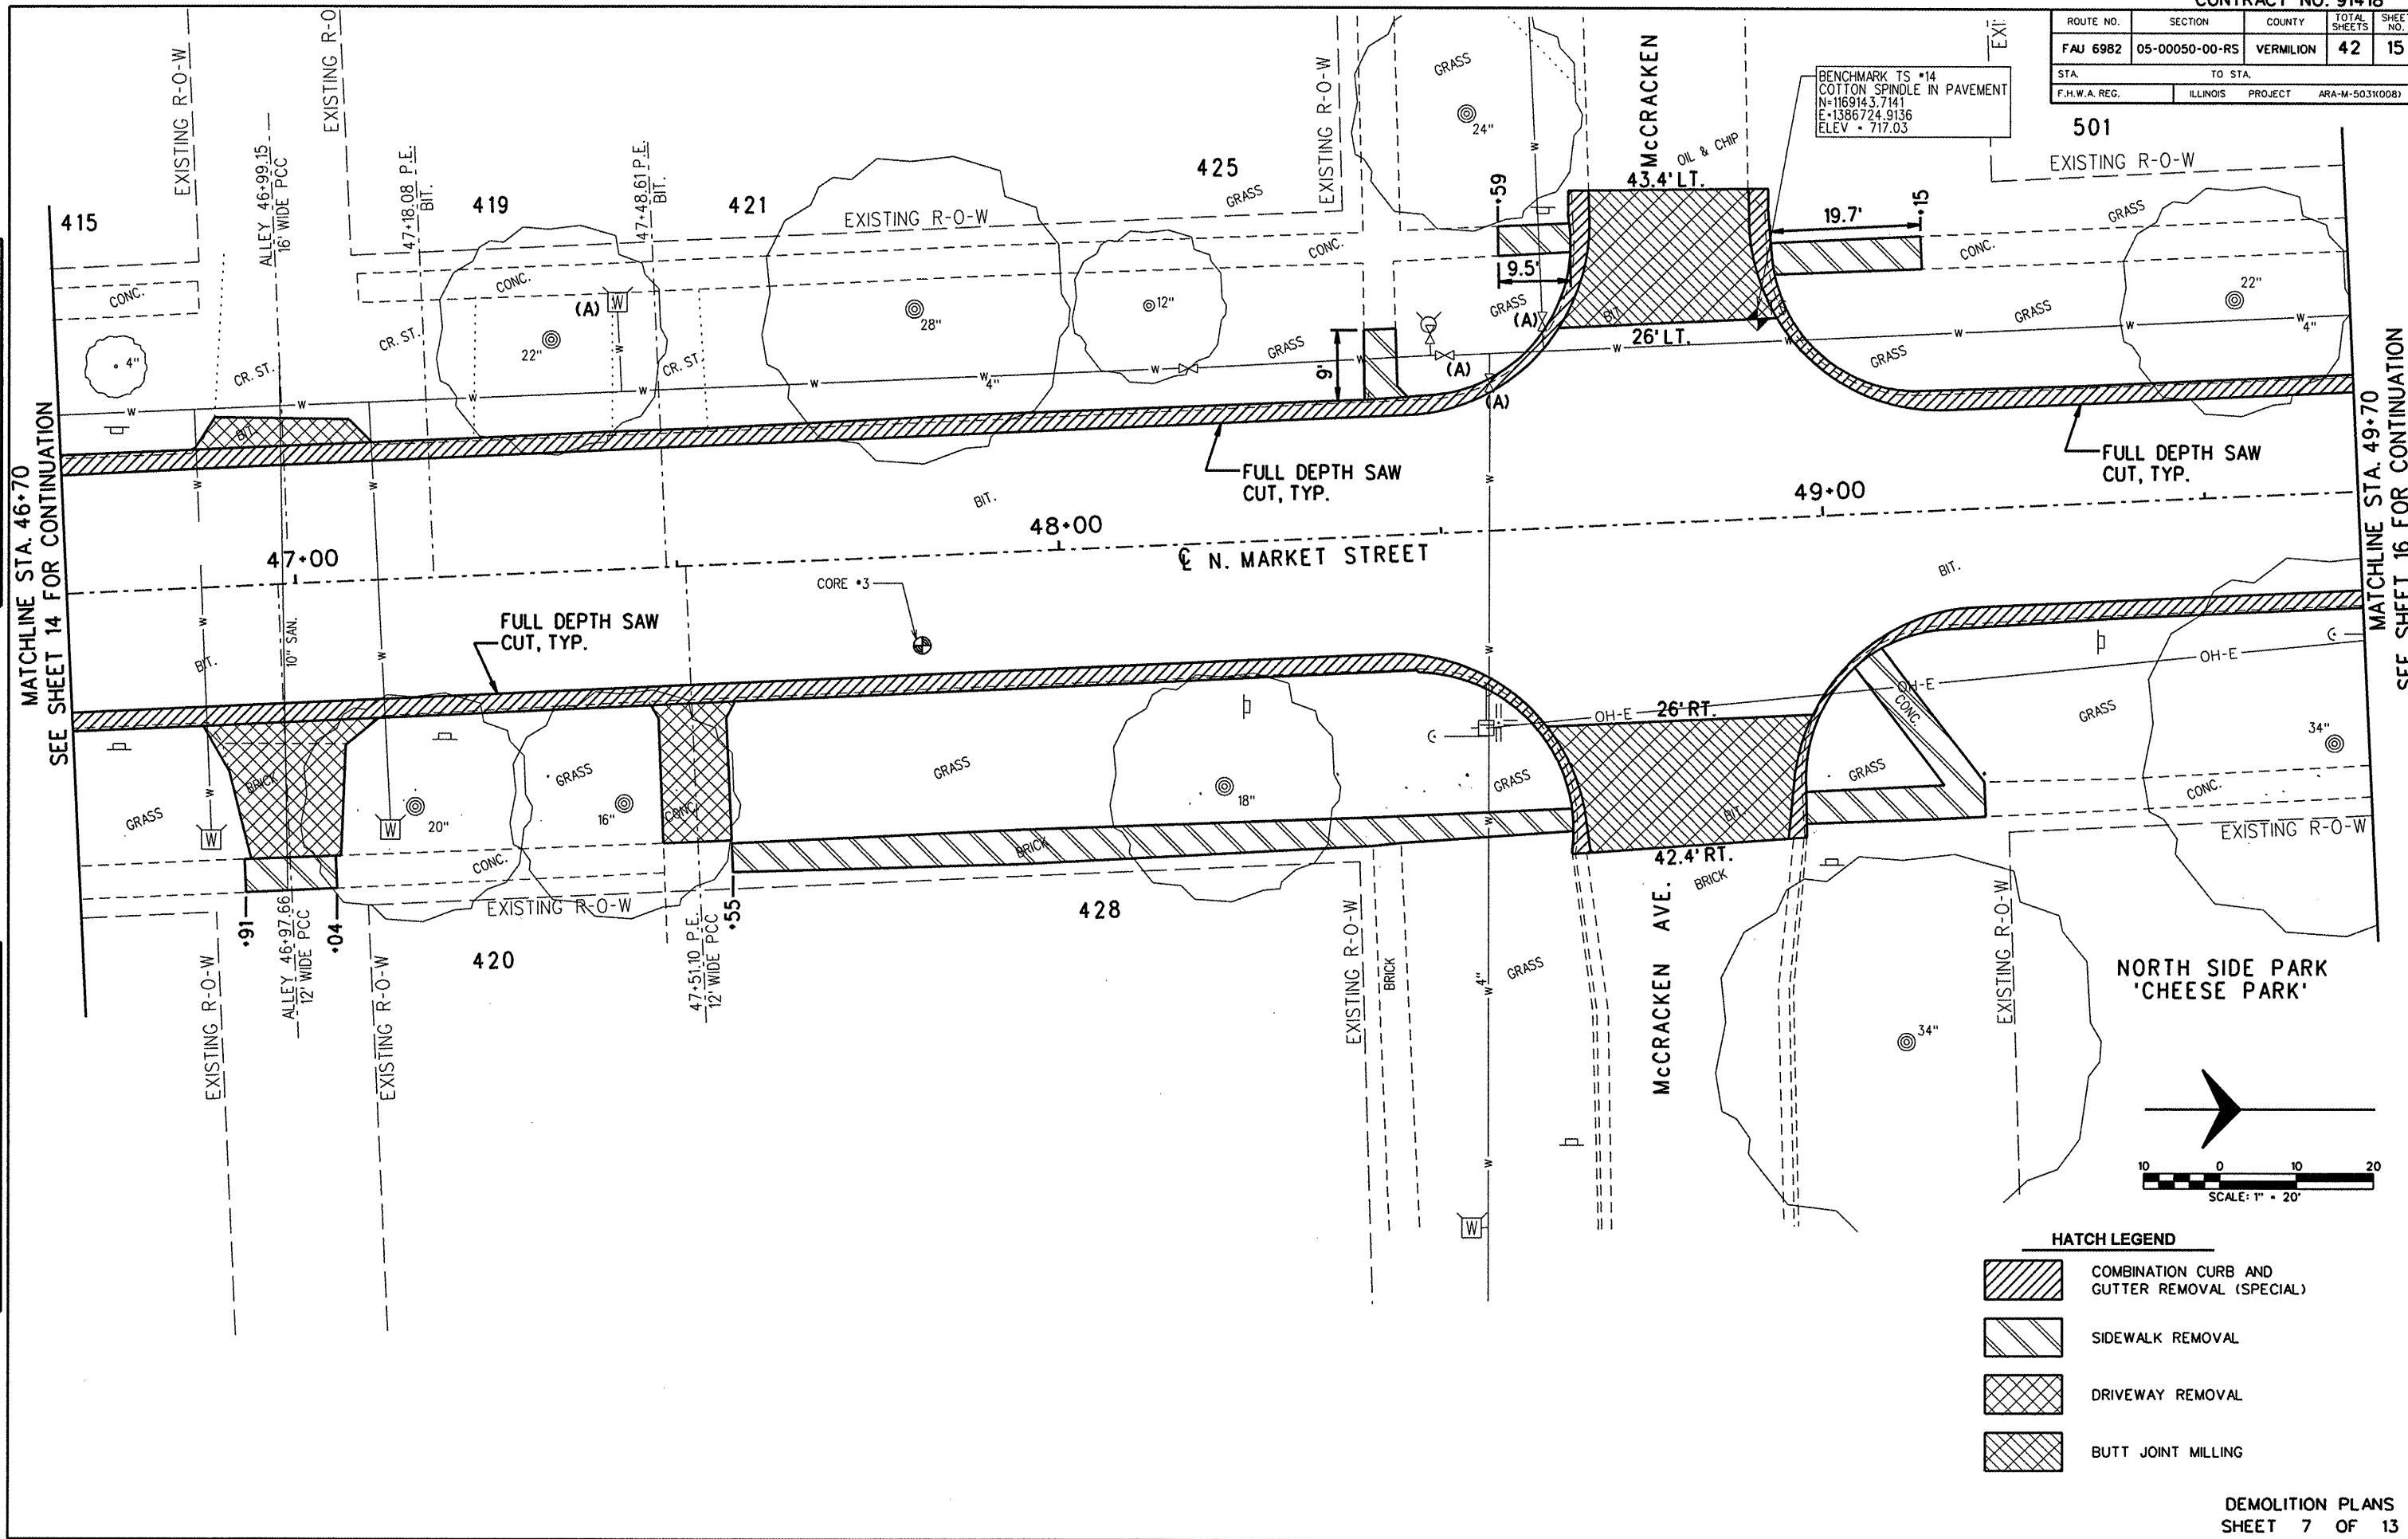

MATCHLINE STA. 49+70  
SEE SHEET 16 FOR CONTINUATION

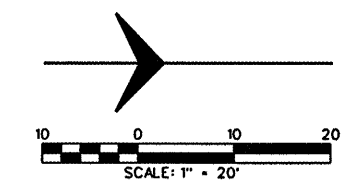

**HATCH LEGEND**

	COMBINATION CURB AND GUTTER REMOVAL (SPECIAL)
	SIDEWALK REMOVAL
	DRIVEWAY REMOVAL
	BUTT JOINT MILLING

DEMOLITION PLANS  
SHEET 7 OF 13

09072 D7.dgn 7/22/2009 4:05:35 PM