
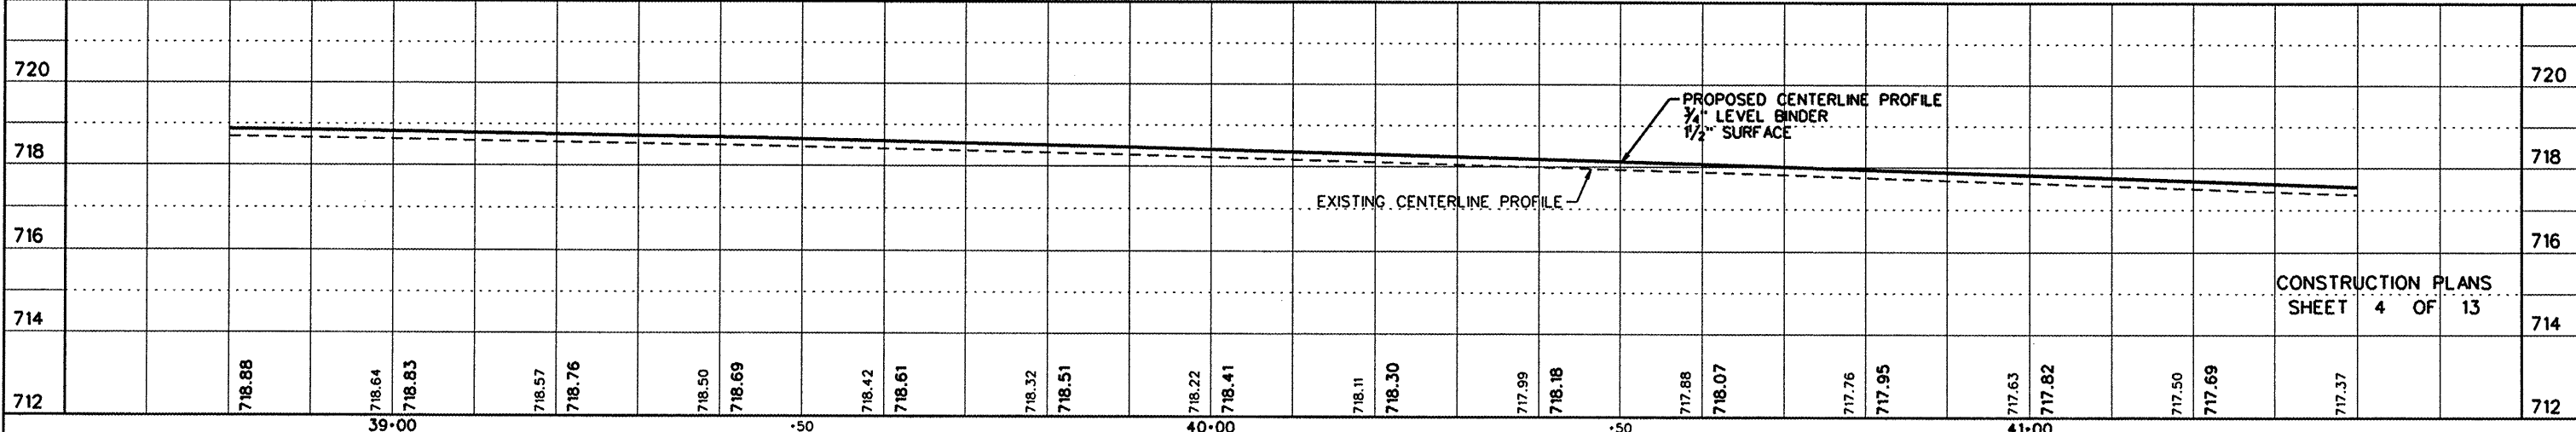
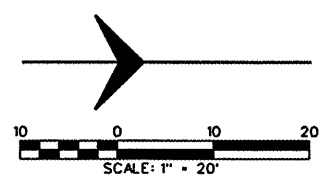


ROUTE NO.	SECTION	COUNTY	TOTAL SHEETS	SHEET NO.
FAJ 6982	05-00050-00-RS	VERMILION	42	25
STA.		TO STA.		
F.H.W.A. REG.		ILLINOIS PROJECT ARA-M-50310081		

PLAN	DATE	BY
SURVEYED		
NOTED		
PLOTTED		
CHECKED		
RT. OF WAY CHECKED		

PROFILE	DATE	BY
SURVEYED		
NOTED		
GRADES CHECKED		
B.M.'S NOTED		
STRUCTURE NOTATIONS CHG'D		

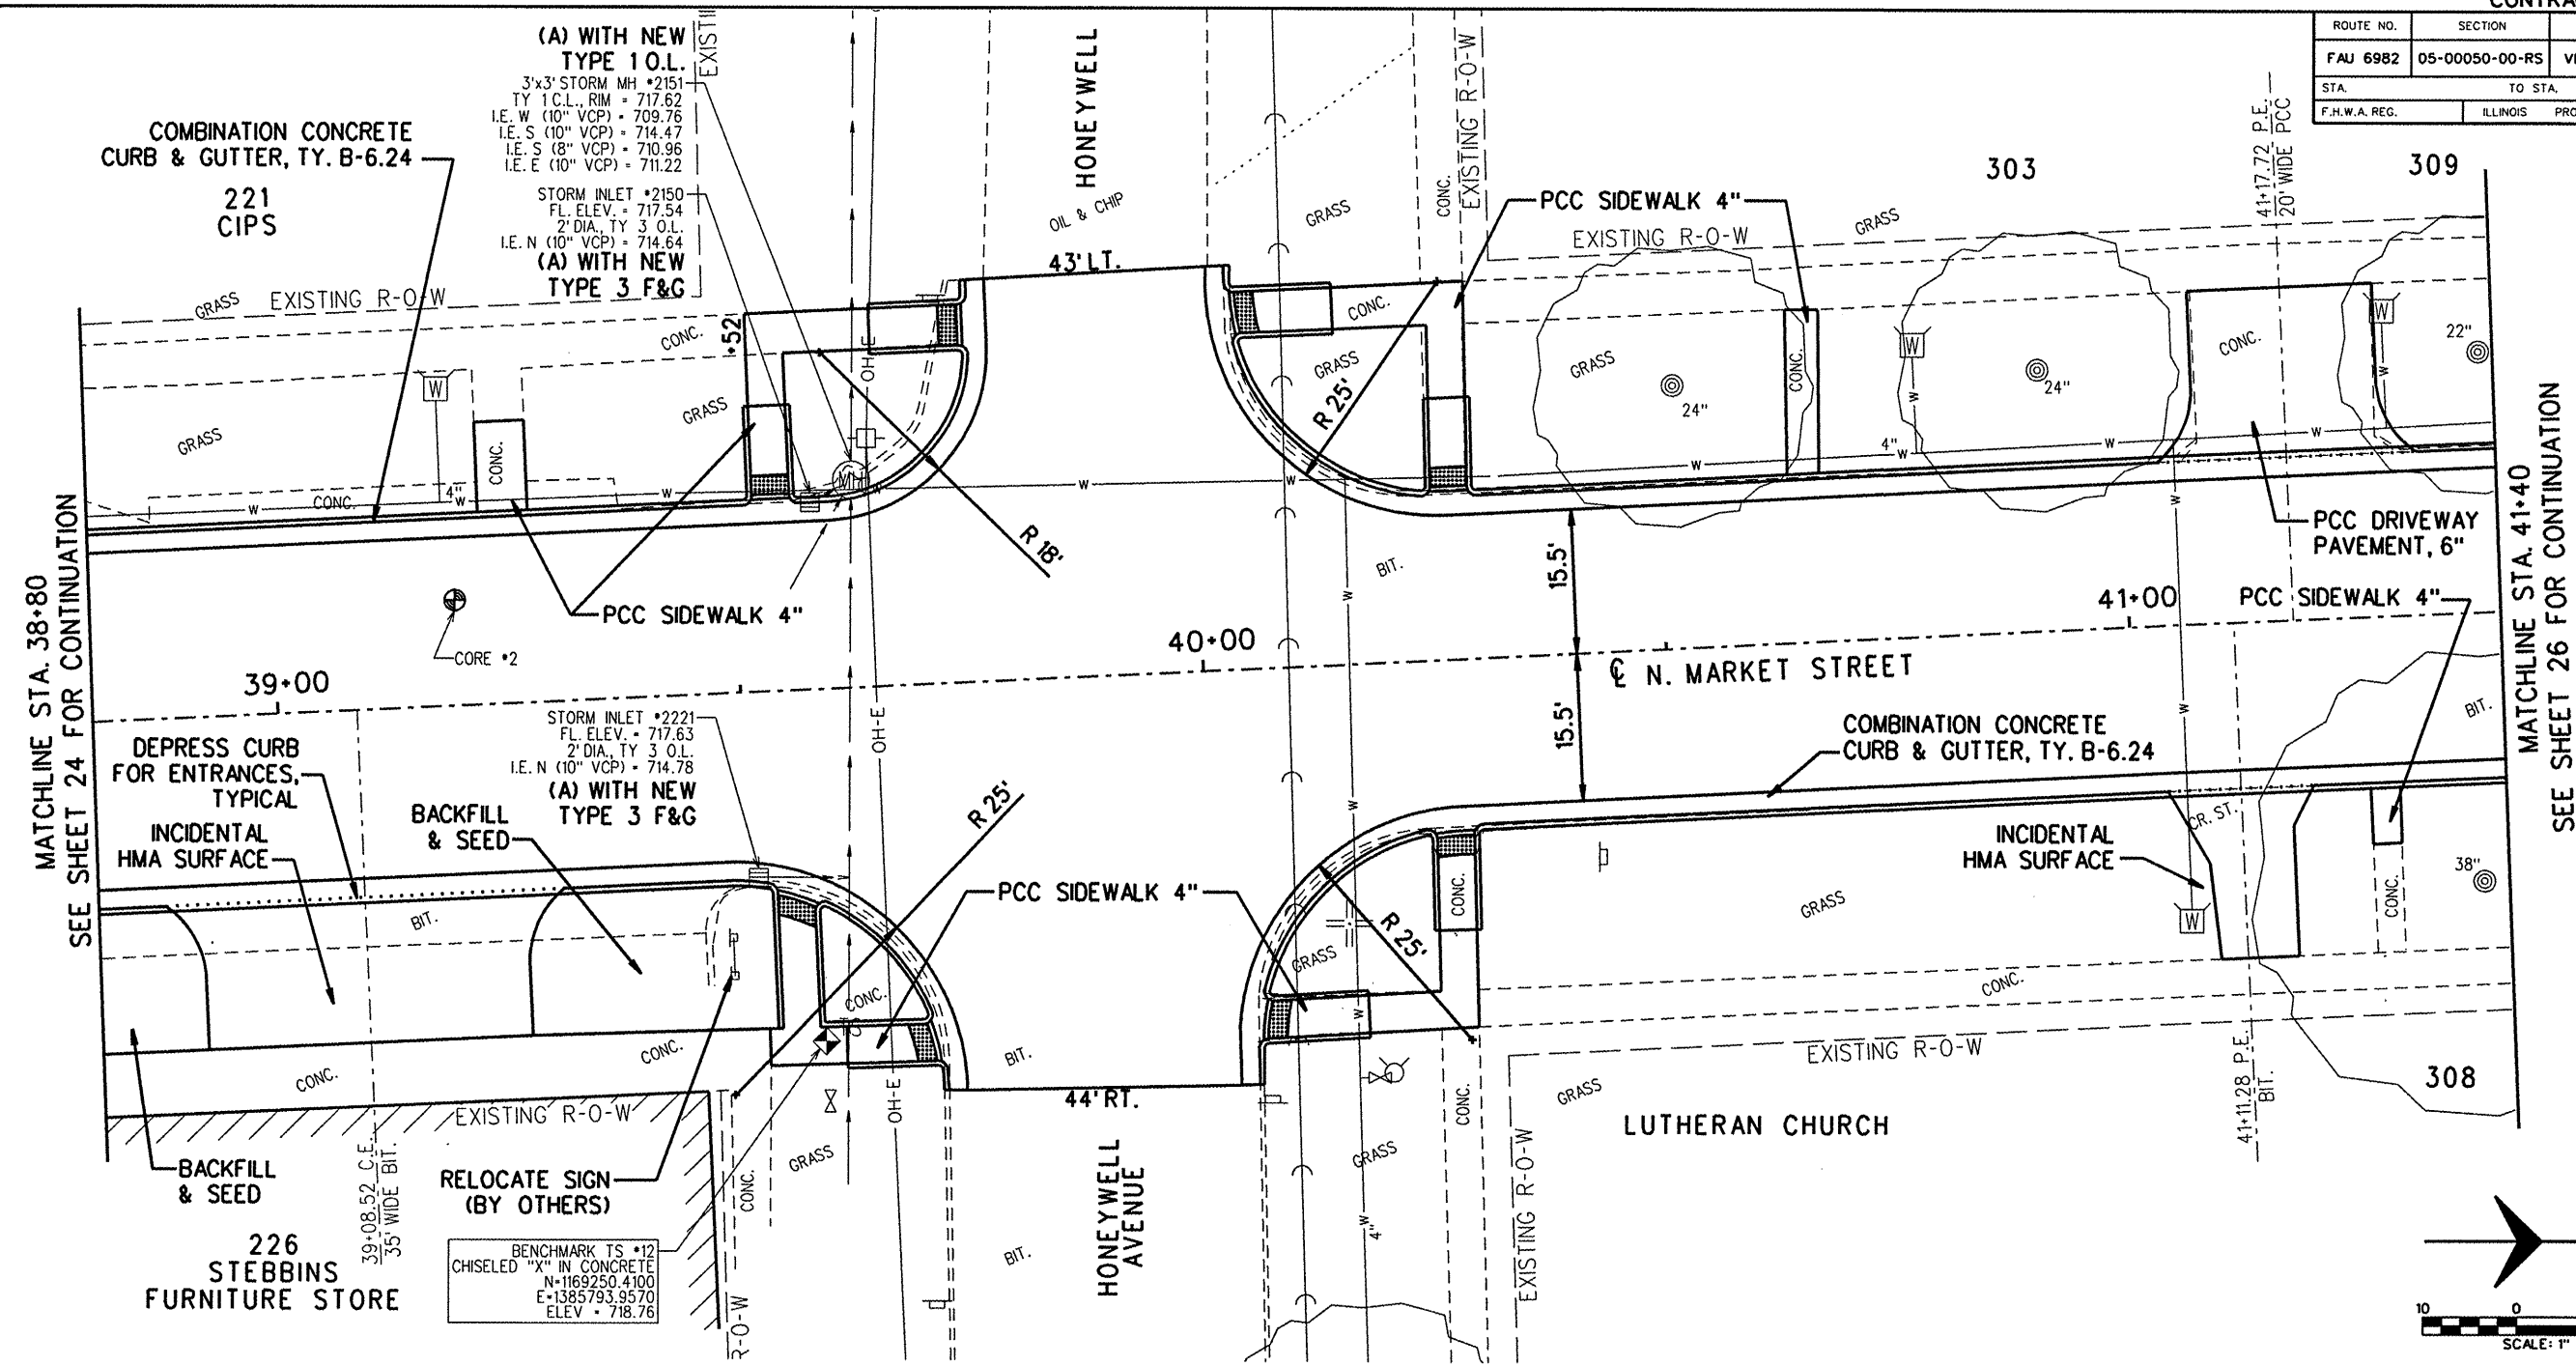

09072 PP4.dgn 7/22/2009 4:06:16 PM