
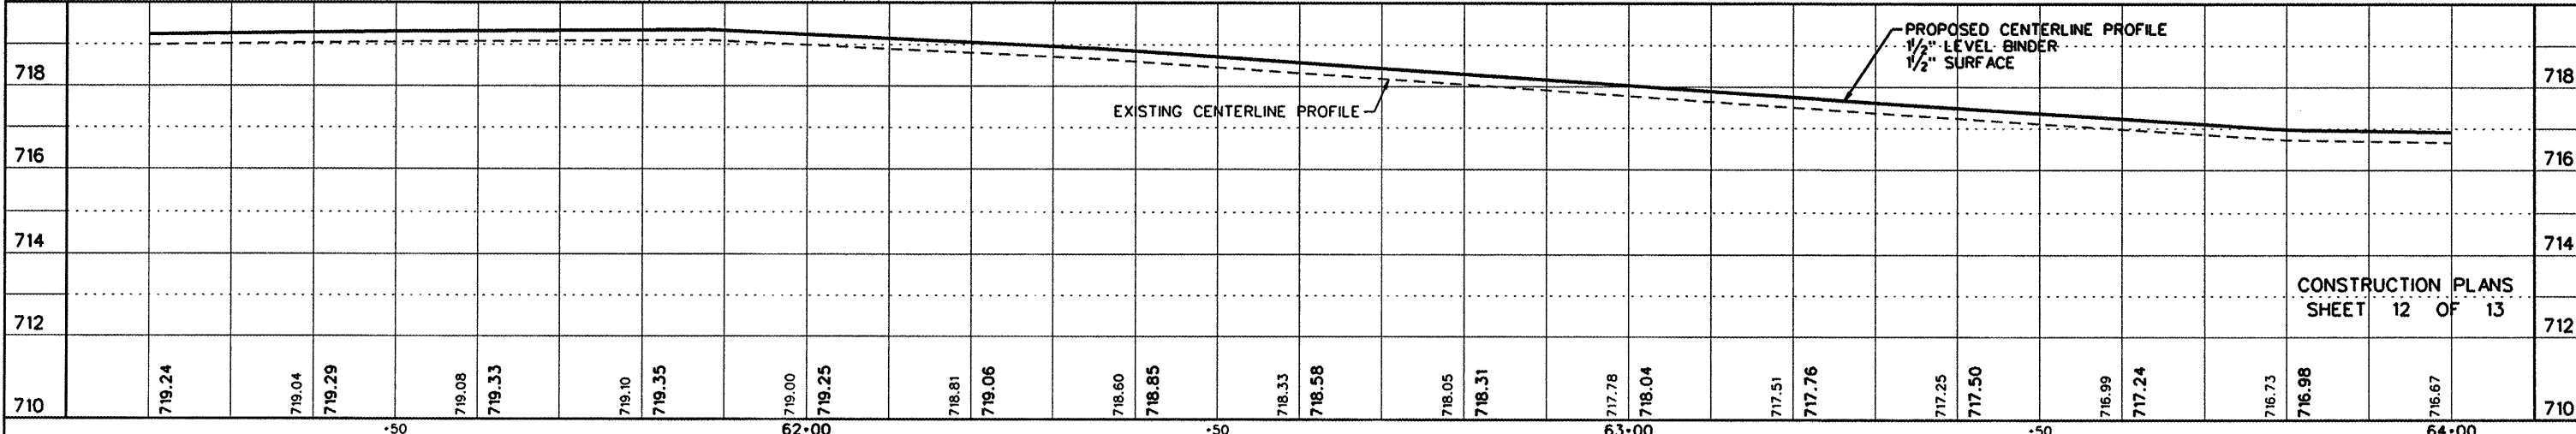
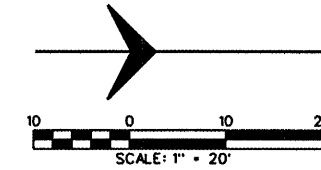


| ROUTE NO. | SECTION | COUNTY | TOTAL SHEETS | SHEET NO. |
|---------------|----------------|------------------|-----------------|-----------|
| FAU 6982 | 05-00050-00-RS | VERMILION | 42 | 33 |
| STA. | | TO STA. | | |
| F.H.W.A. REG. | | ILLINOIS PROJECT | ARA-M-5031K0081 | |

| | |
|----------|------|
| PLAN | DATE |
| SURVEYED | |
| PLOTTED | |
| CHECKED | |
| NO. 1 | |
| NO. 2 | |
| NO. 3 | |
| NO. 4 | |
| NO. 5 | |
| NO. 6 | |
| NO. 7 | |
| NO. 8 | |
| NO. 9 | |
| NO. 10 | |

| | |
|--------------------------|------|
| PROFILE | DATE |
| SURVEYED | |
| GRADES CHECKED | |
| B.M.'S NOTED | |
| STRUCTURE NOTATIONS OK'D | |
| NO. 1 | |
| NO. 2 | |
| NO. 3 | |
| NO. 4 | |
| NO. 5 | |
| NO. 6 | |
| NO. 7 | |
| NO. 8 | |
| NO. 9 | |
| NO. 10 | |

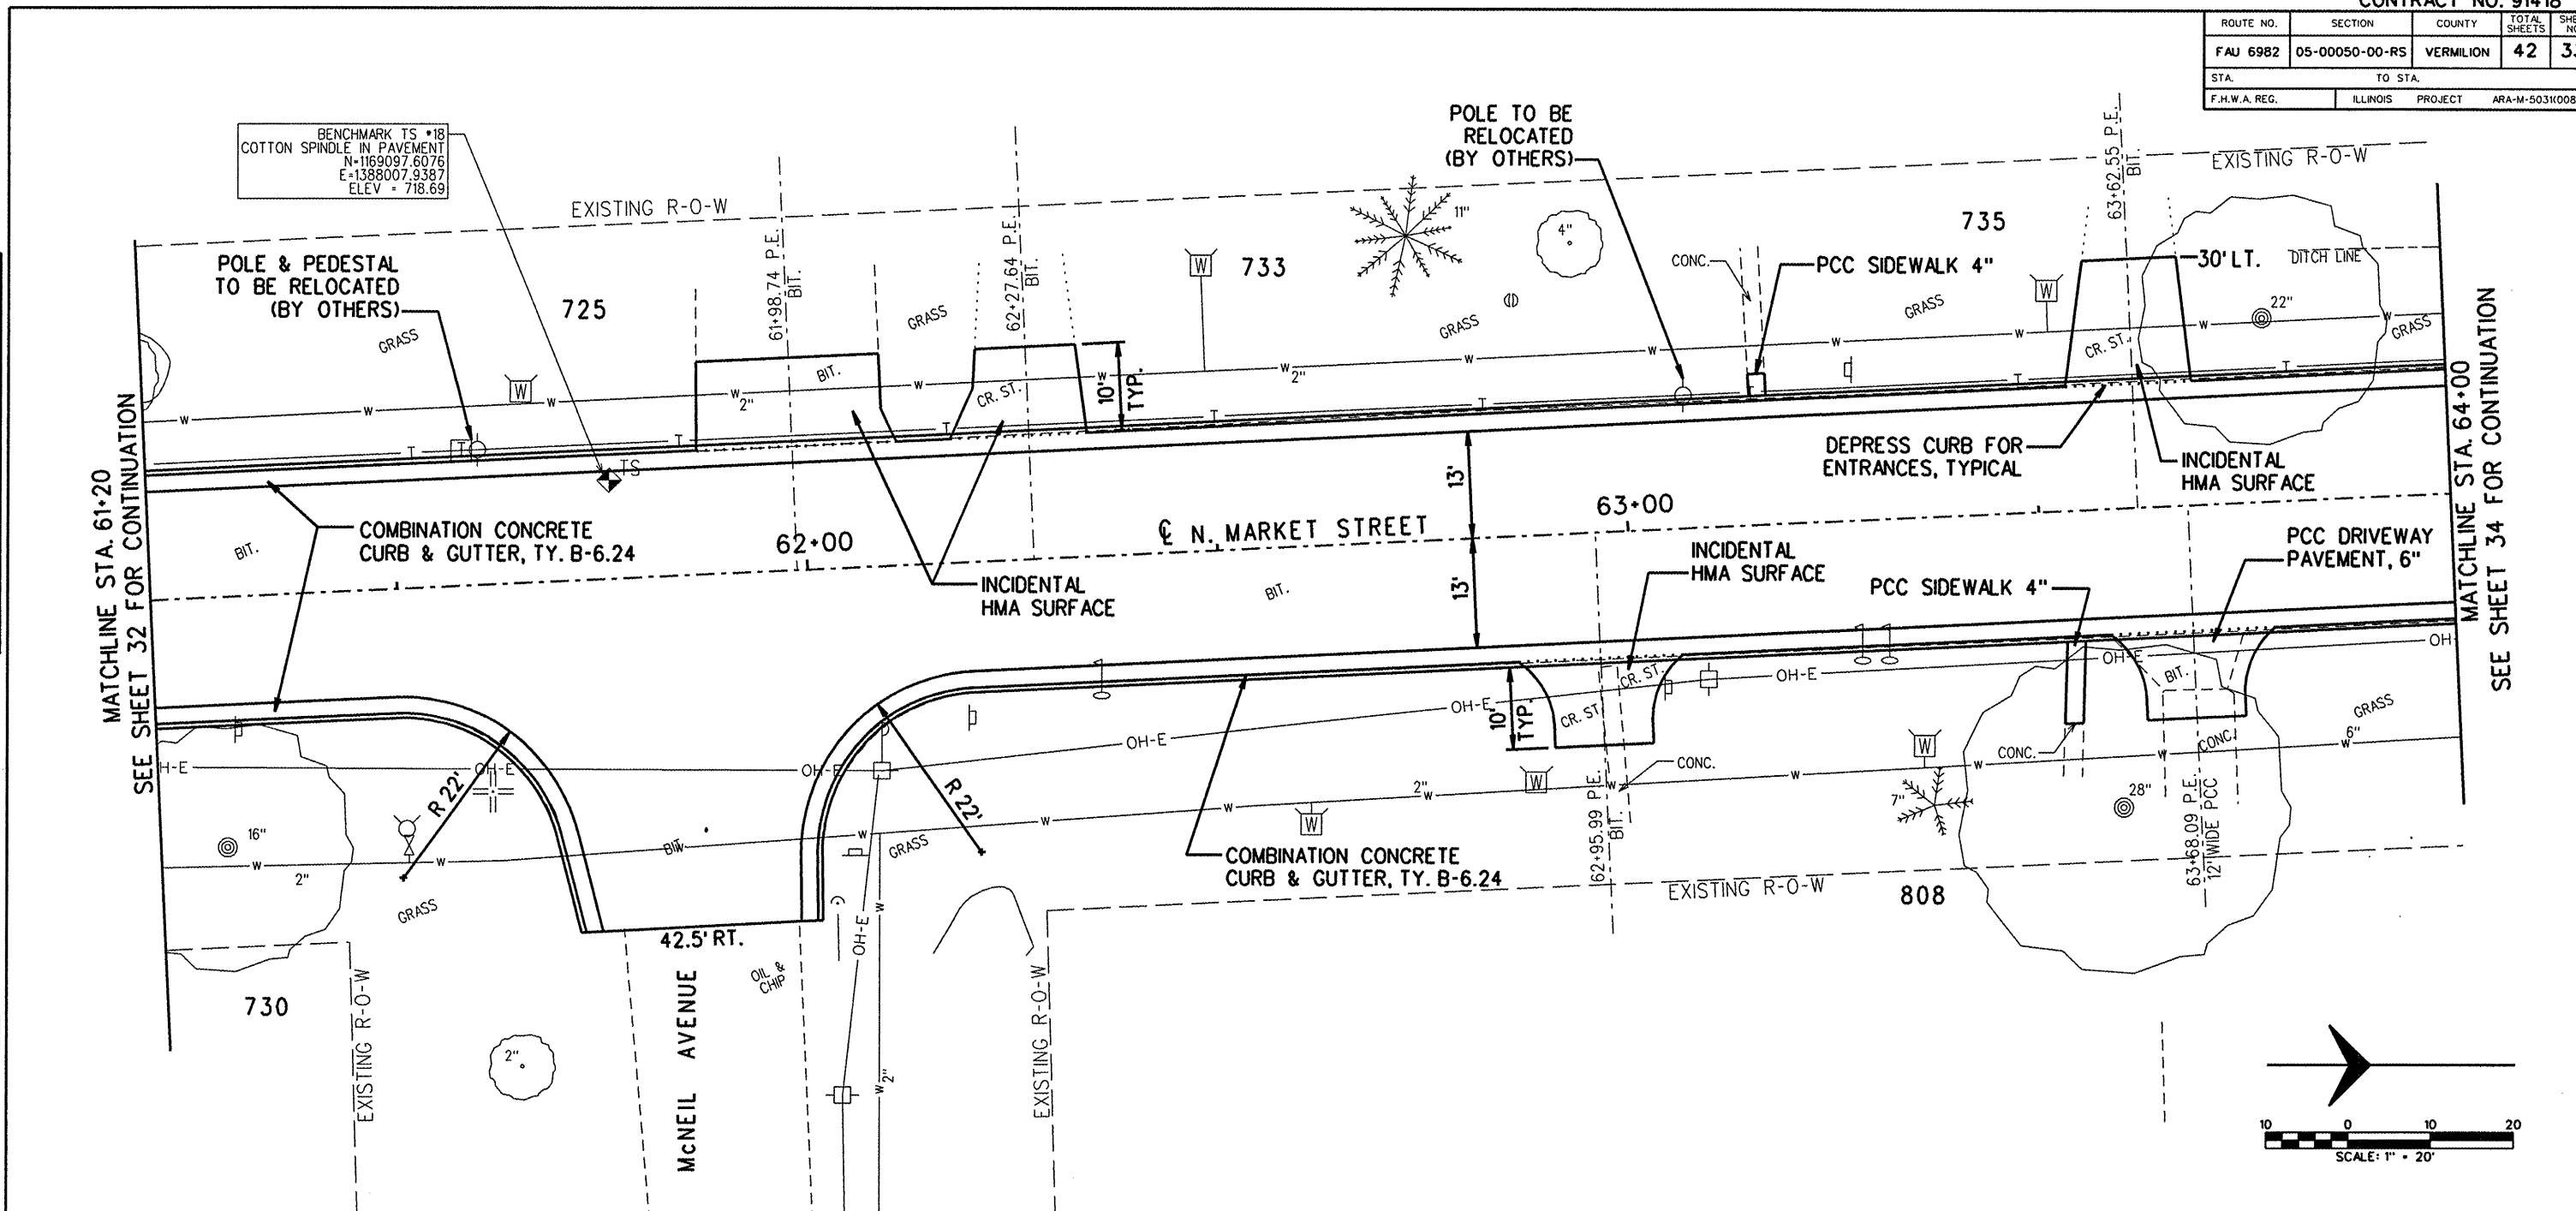

09072 PP12.dgn 7/22/2009 4:06:54 PM