



ROUTE NO.	SECTION	COUNTY	TOTAL SHEETS	SHEET NO.
FAJ 6982	05-00050-00-RS	VERMILION	42	34
STA.		TO STA.		
F.H.W.A. REG.	ILLINOIS	PROJECT	ARA-M-50310081	

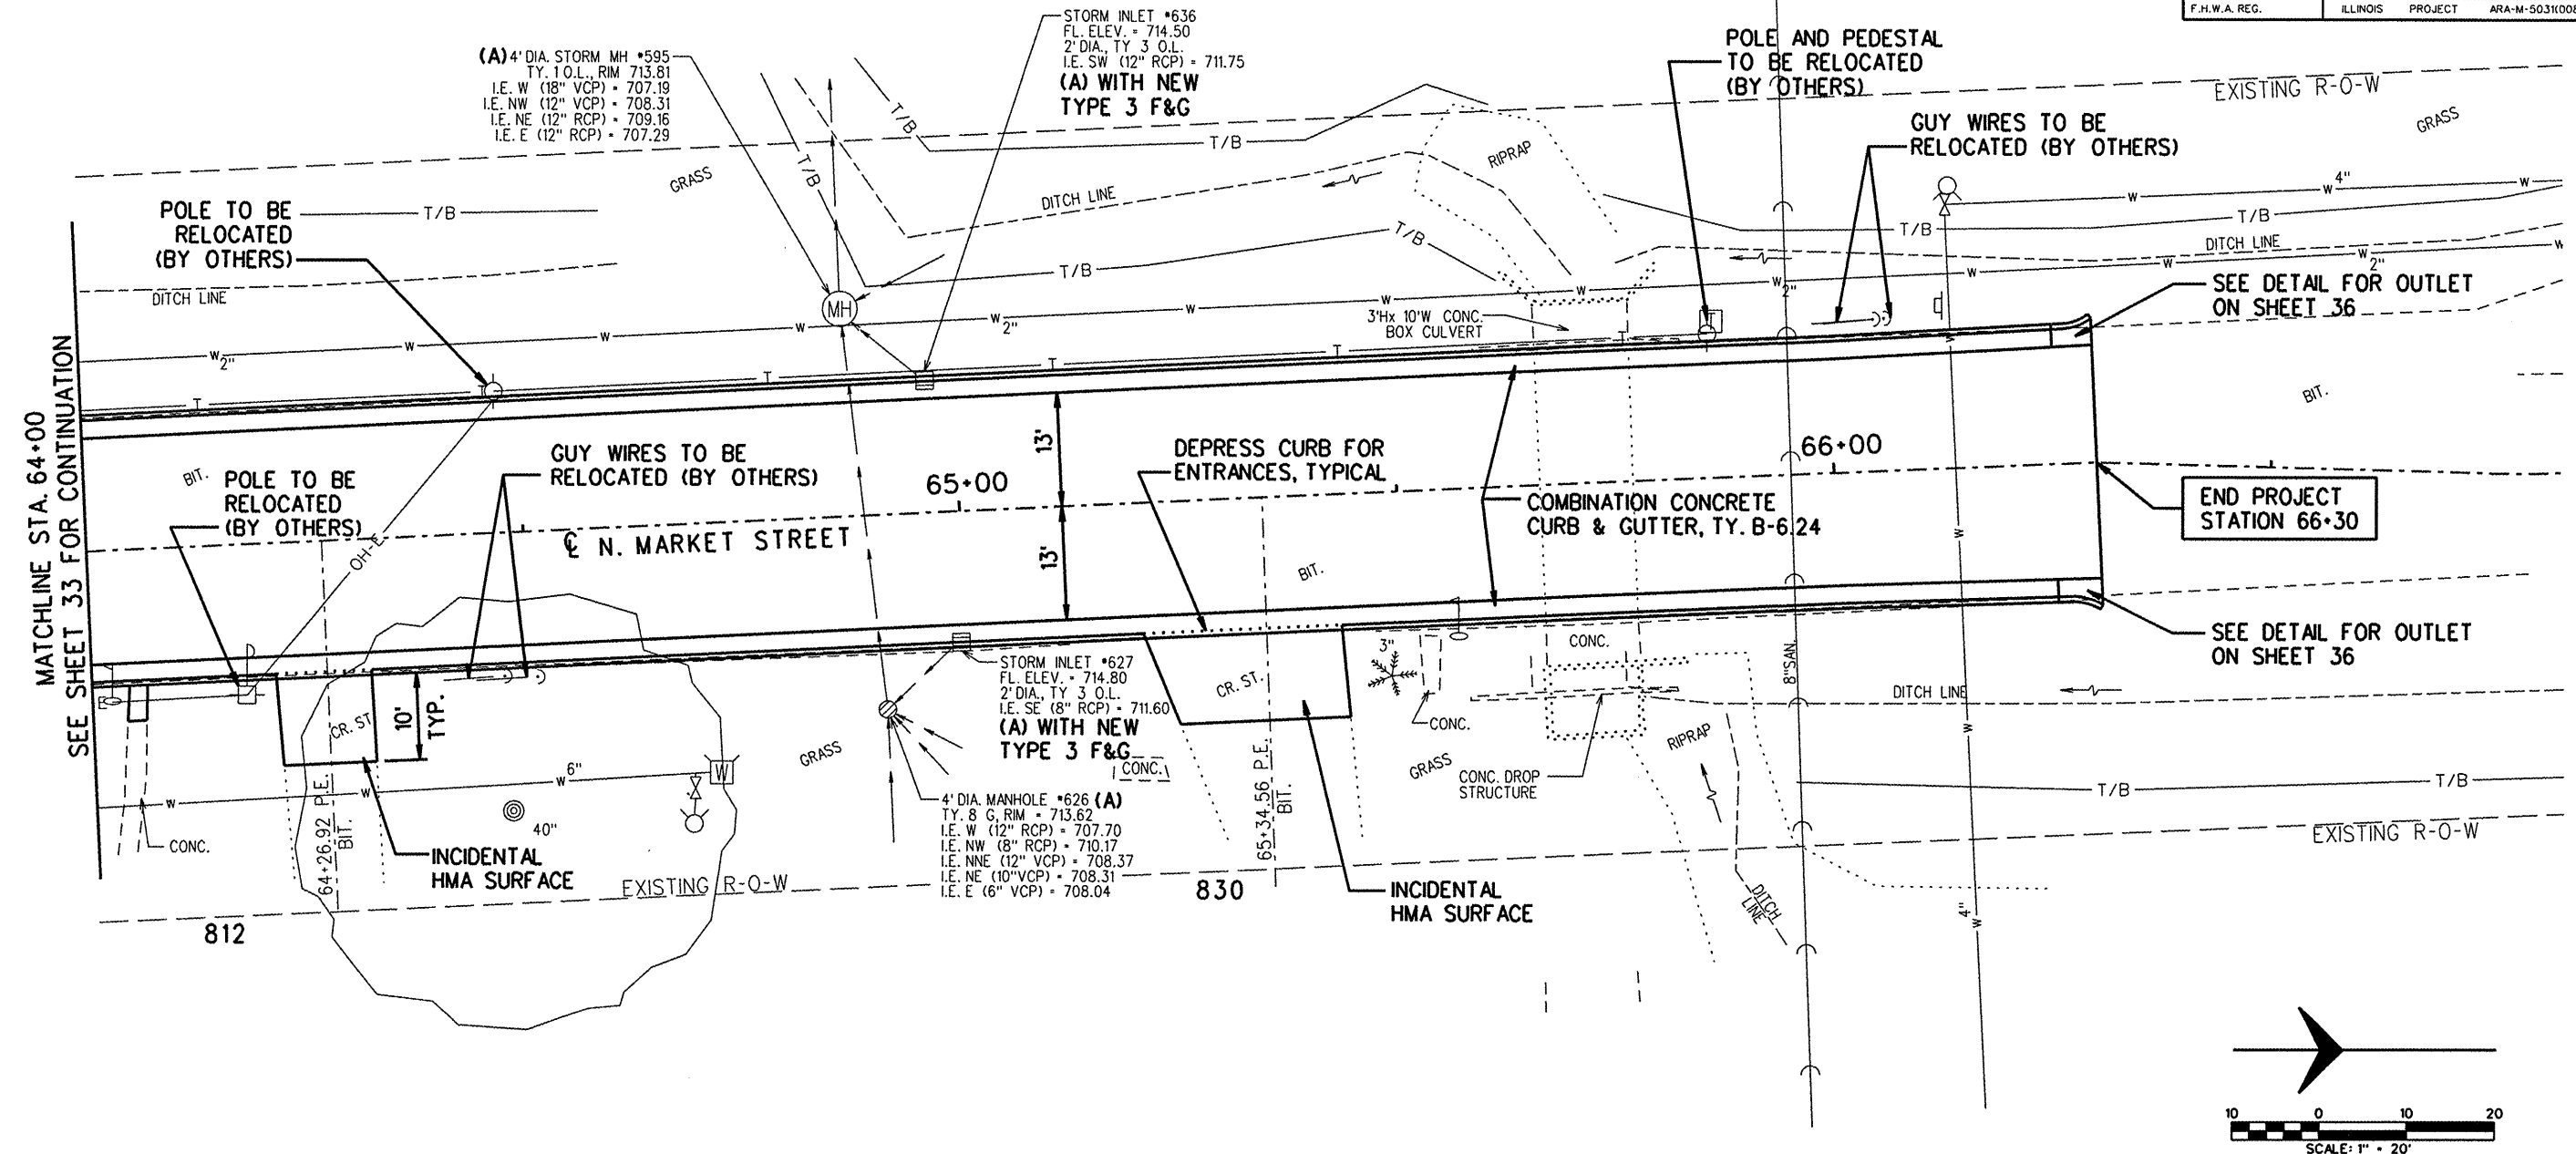

MATCHLINE STA. 64+00
SEE SHEET 33 FOR CONTINUATION

END PROJECT
STATION 66+30

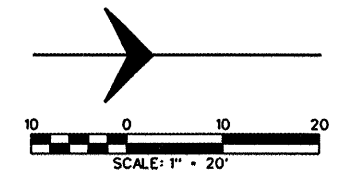

PLAN


DATE	BY	SURVEYED	NOTED	CHECKED

NOTE BOOK NO. _____
RT. OF WAY CHECKED

PROFILE

DATE	BY	SURVEYED	NOTED	CHECKED

NOTE BOOK NO. _____
B.M.'S NOTED
STRUCTURE NOTATIONS OK'D

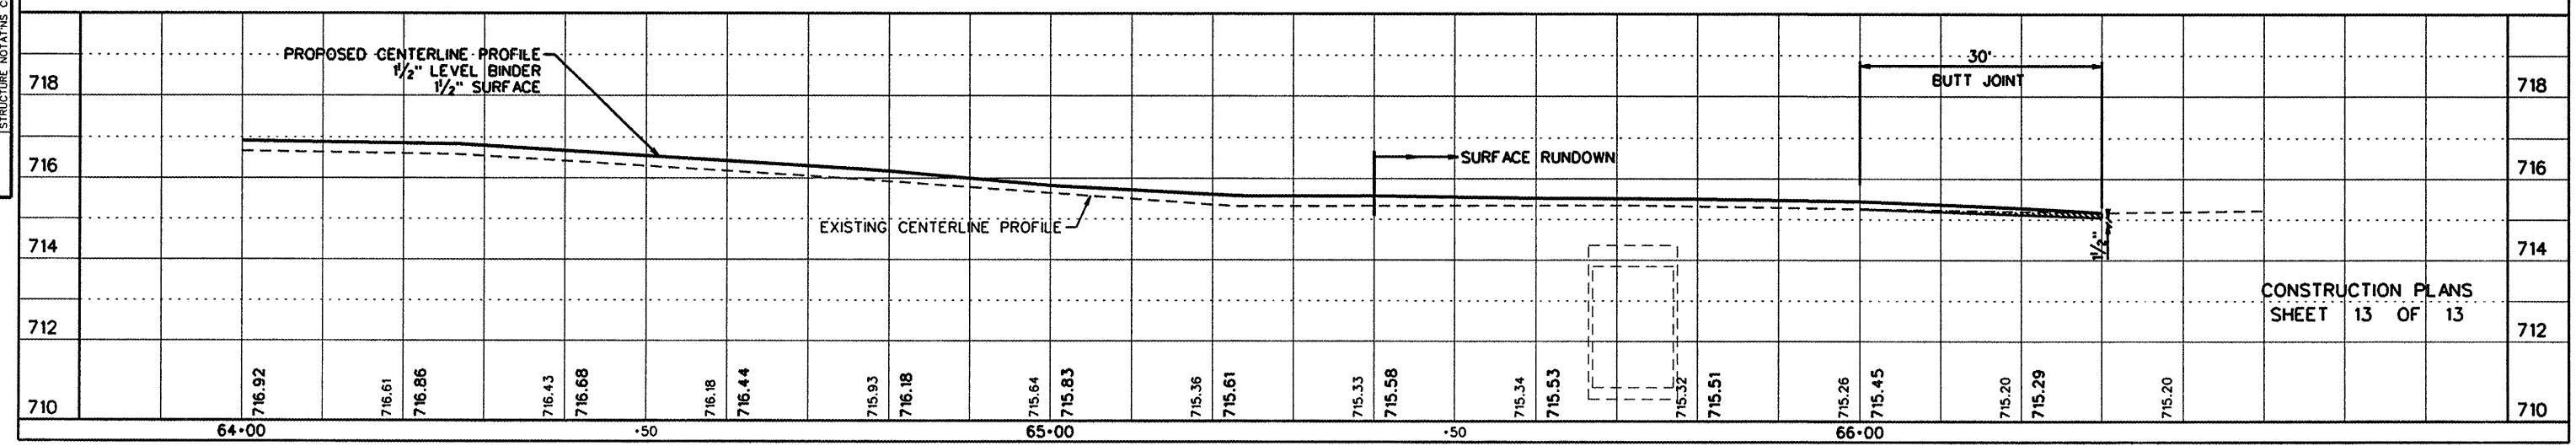

CONSTRUCTION PLANS
SHEET 13 OF 13