





CONTRACT NO. 91421

FAS RTE	SECTION	COUNTY	TOTAL SHEETS	SHEET NO.
**	*	PIATT	53	5
STA.		TO STA.		
FED. ROAD DIST. NO.		ILLINOIS FED. AID PROJECT AID		
* 08-00115-01-RS				
** FAS 535				

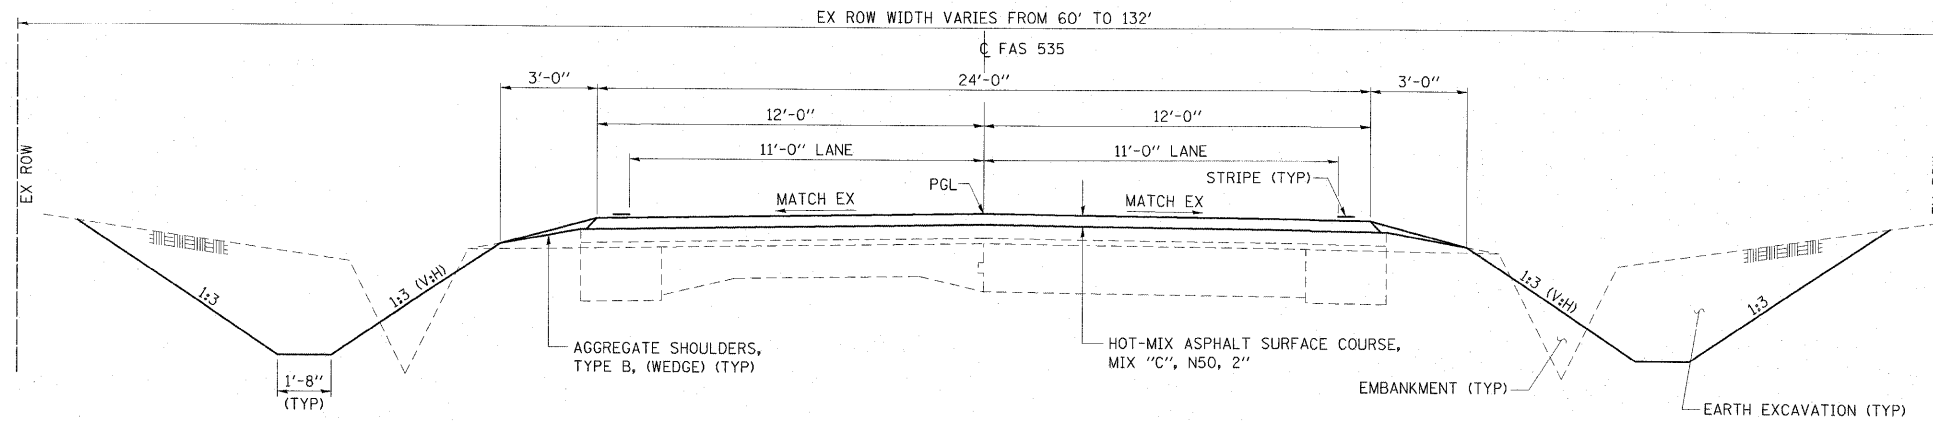


PROPOSED SHADY REST ROAD SECTION
STATION 8+17 TO STATION 28+40*

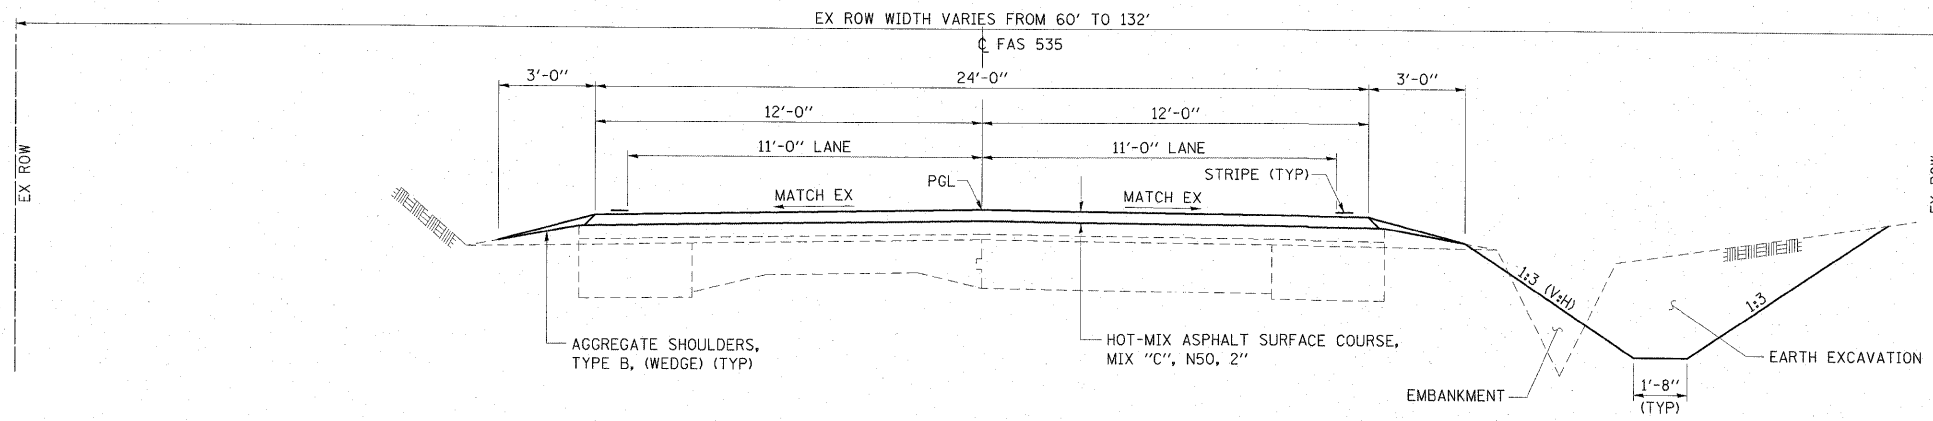

PROPOSED SHADY REST ROAD SECTION
STATION 48+60* TO STATION 53+30
STATION 59+90 TO STATION 84+15

*PAVING OMISSION
STA 28+40 TO STA 48+60

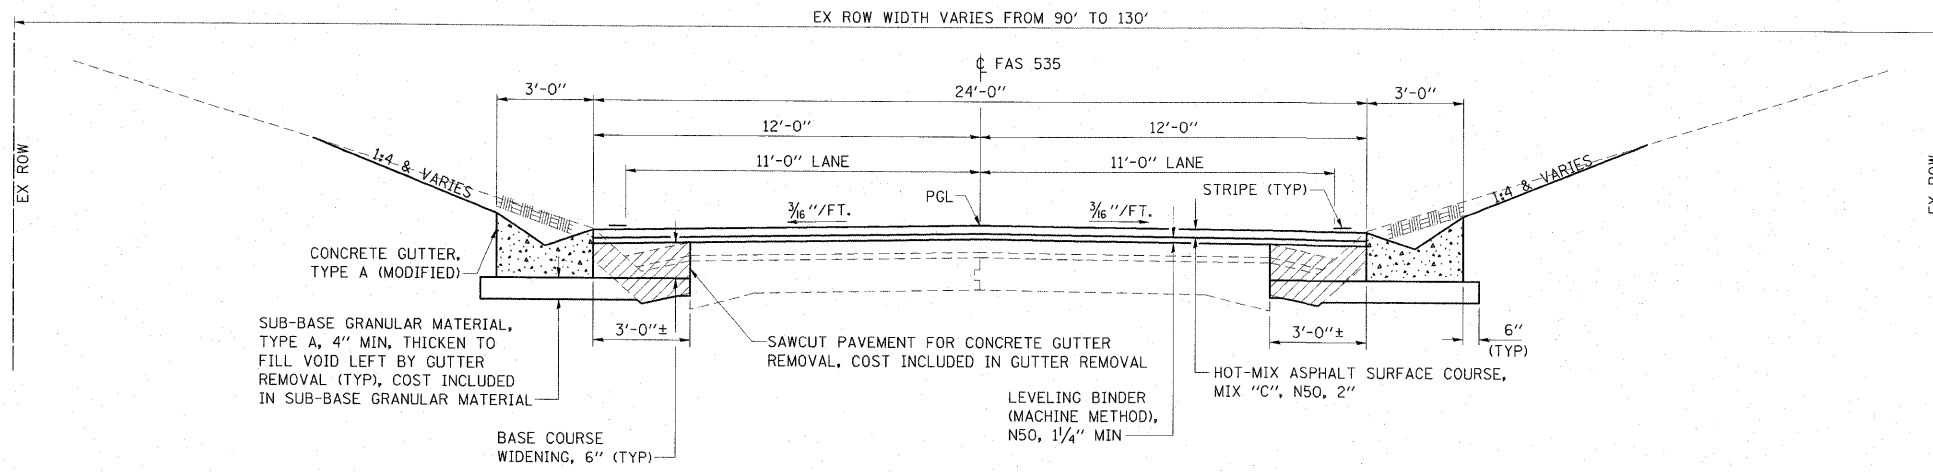

PROPOSED SHADY REST ROAD SECTION
STATION 53+30 TO STATION 59+90

TYPICAL SECTIONS
FAS 535 (SHADY REST ROAD)
SECTION 08-00115-01-RS
PIATT COUNTY

ESCA		
CONSULTANTS, INC.		
DESIGNED BY:	ELH	01/09
DRAWN BY:	cj/HAS	01/09
CHECKED BY:	ELH	07/09
APPROVED BY:	RDP	07/09