



PROPOSED CURVE II
 PI STA. = 37+11.16
 $\Delta = 0^\circ-43'-00''$
 R = 31,978.62'
 T = 200.00'
 L = 399.99'
 E = 0.63'
 e = NONE
 PC STA. = 35+11.16
 PT STA. = 39+11.15

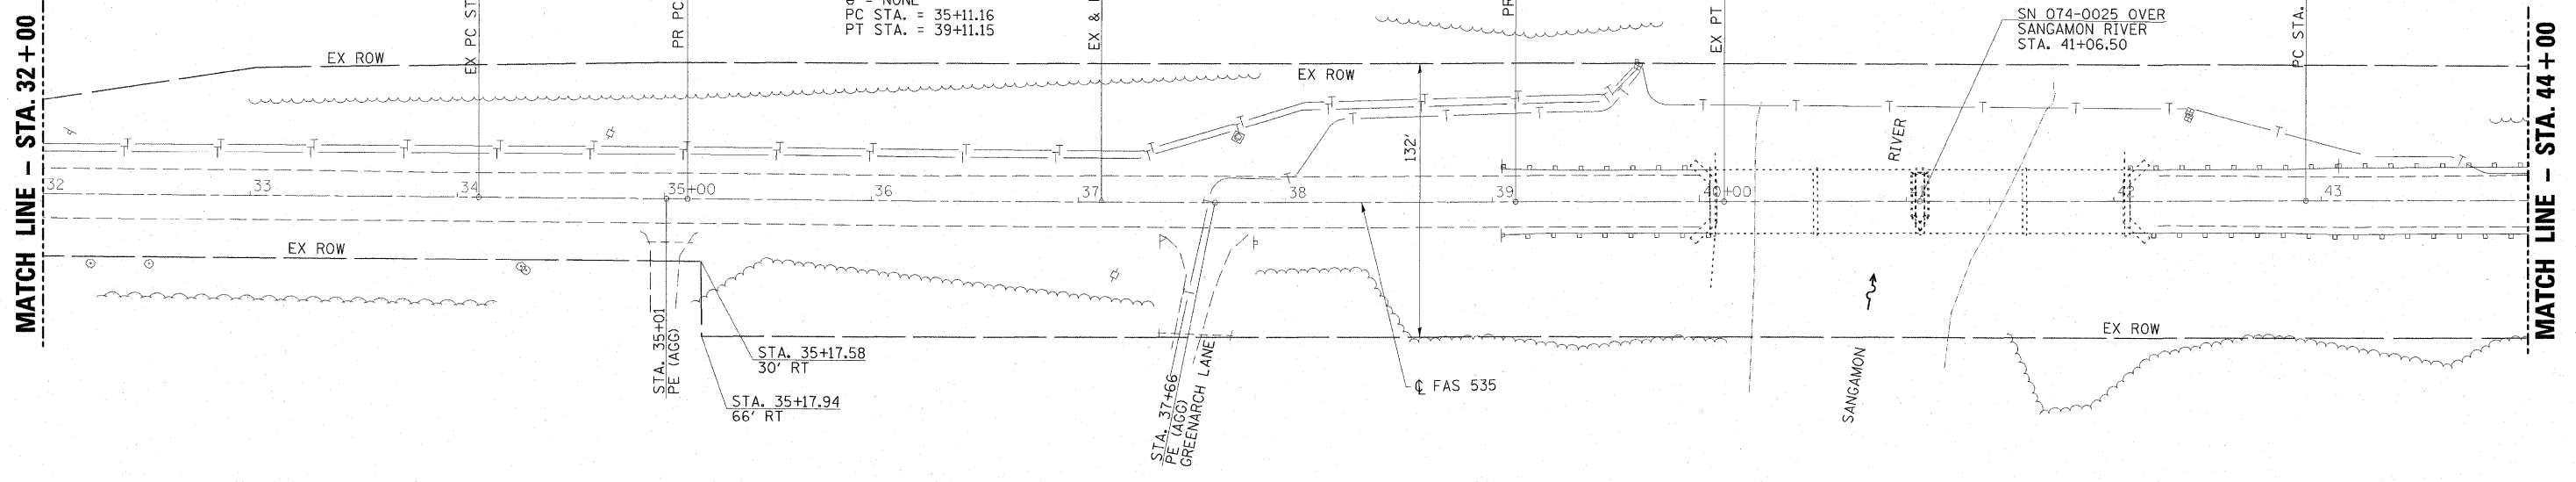

PLAN	REVIEWED	DATE
NOTE BOOK	PLOTTED	
NO.	ALIGNMENT CHECKED	
	PAID FILE NAME	

PROFILE	REVIEWED	DATE
NOTE BOOK	GRADES CHECKED	
NO.	BLK. NOTED	
	PROF. TYPE	INITIALS CHKD

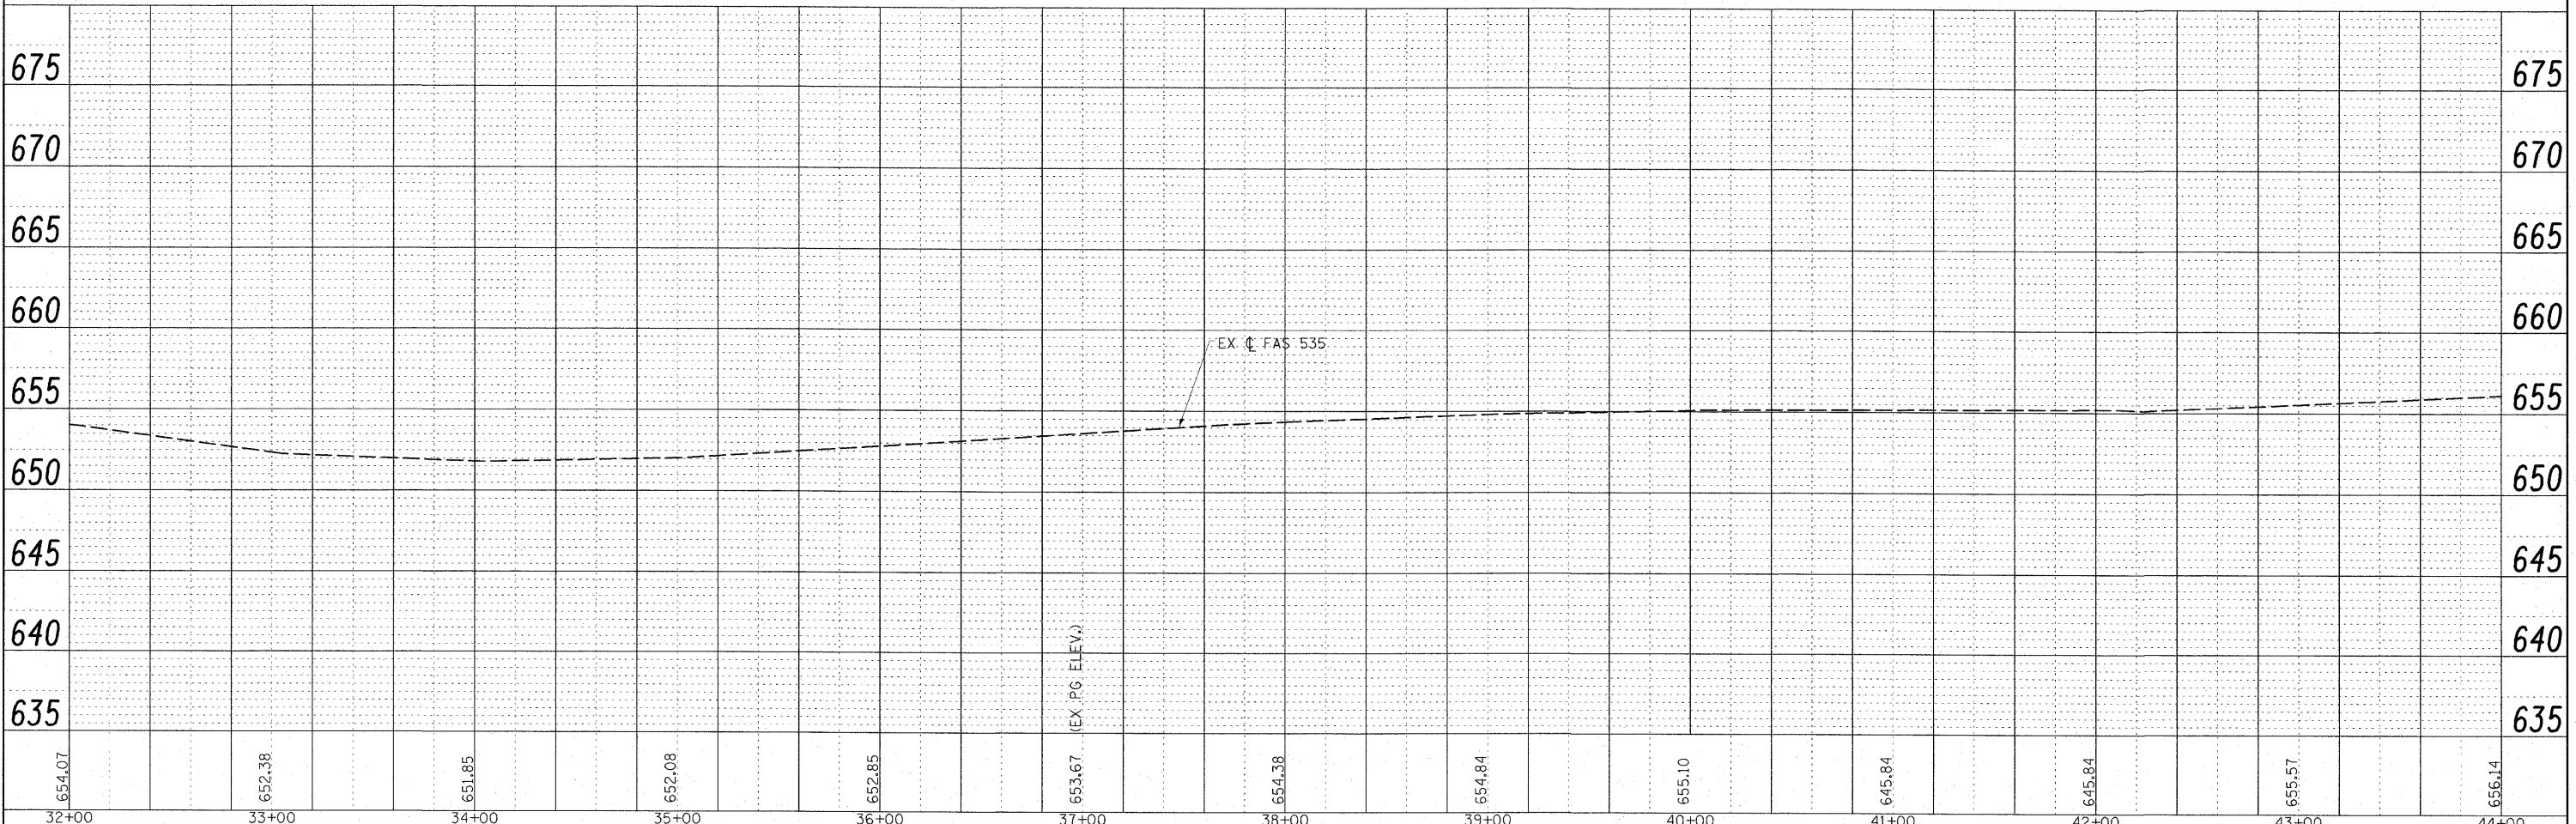

FILE NAME = Z4402F01.dgn	USER NAME = HAS	DESIGNED - ELH	REVISED -	STATE OF ILLINOIS DEPARTMENT OF TRANSPORTATION	FAS 535 (SHADY REST ROAD) PLAN & PROFILE		F.A.S. RTE. 535	SECTION 08-00115-01-RS	COUNTY PIATT	TOTAL SHEETS 53	SHEET NO. 13	
SCALE: (HORIZ) 1"=40' (VERT) 1"=5'	PLOT SCALE = 40.0000 "/ IN.	CHECKED - ELH	REVISED -		SCALE: 1"=40'	SHEET NO. 4 OF 8 SHEETS	STA. 32+00 TO STA. 44+00	CONTRACT NO. 91421				
PLOT DATE = 7/13/2009	2:26:03 PM	DATE - 04/03/09	REVISED -		FED. ROAD DIST. NO. ILLINOIS FED. AID PROJECT							