
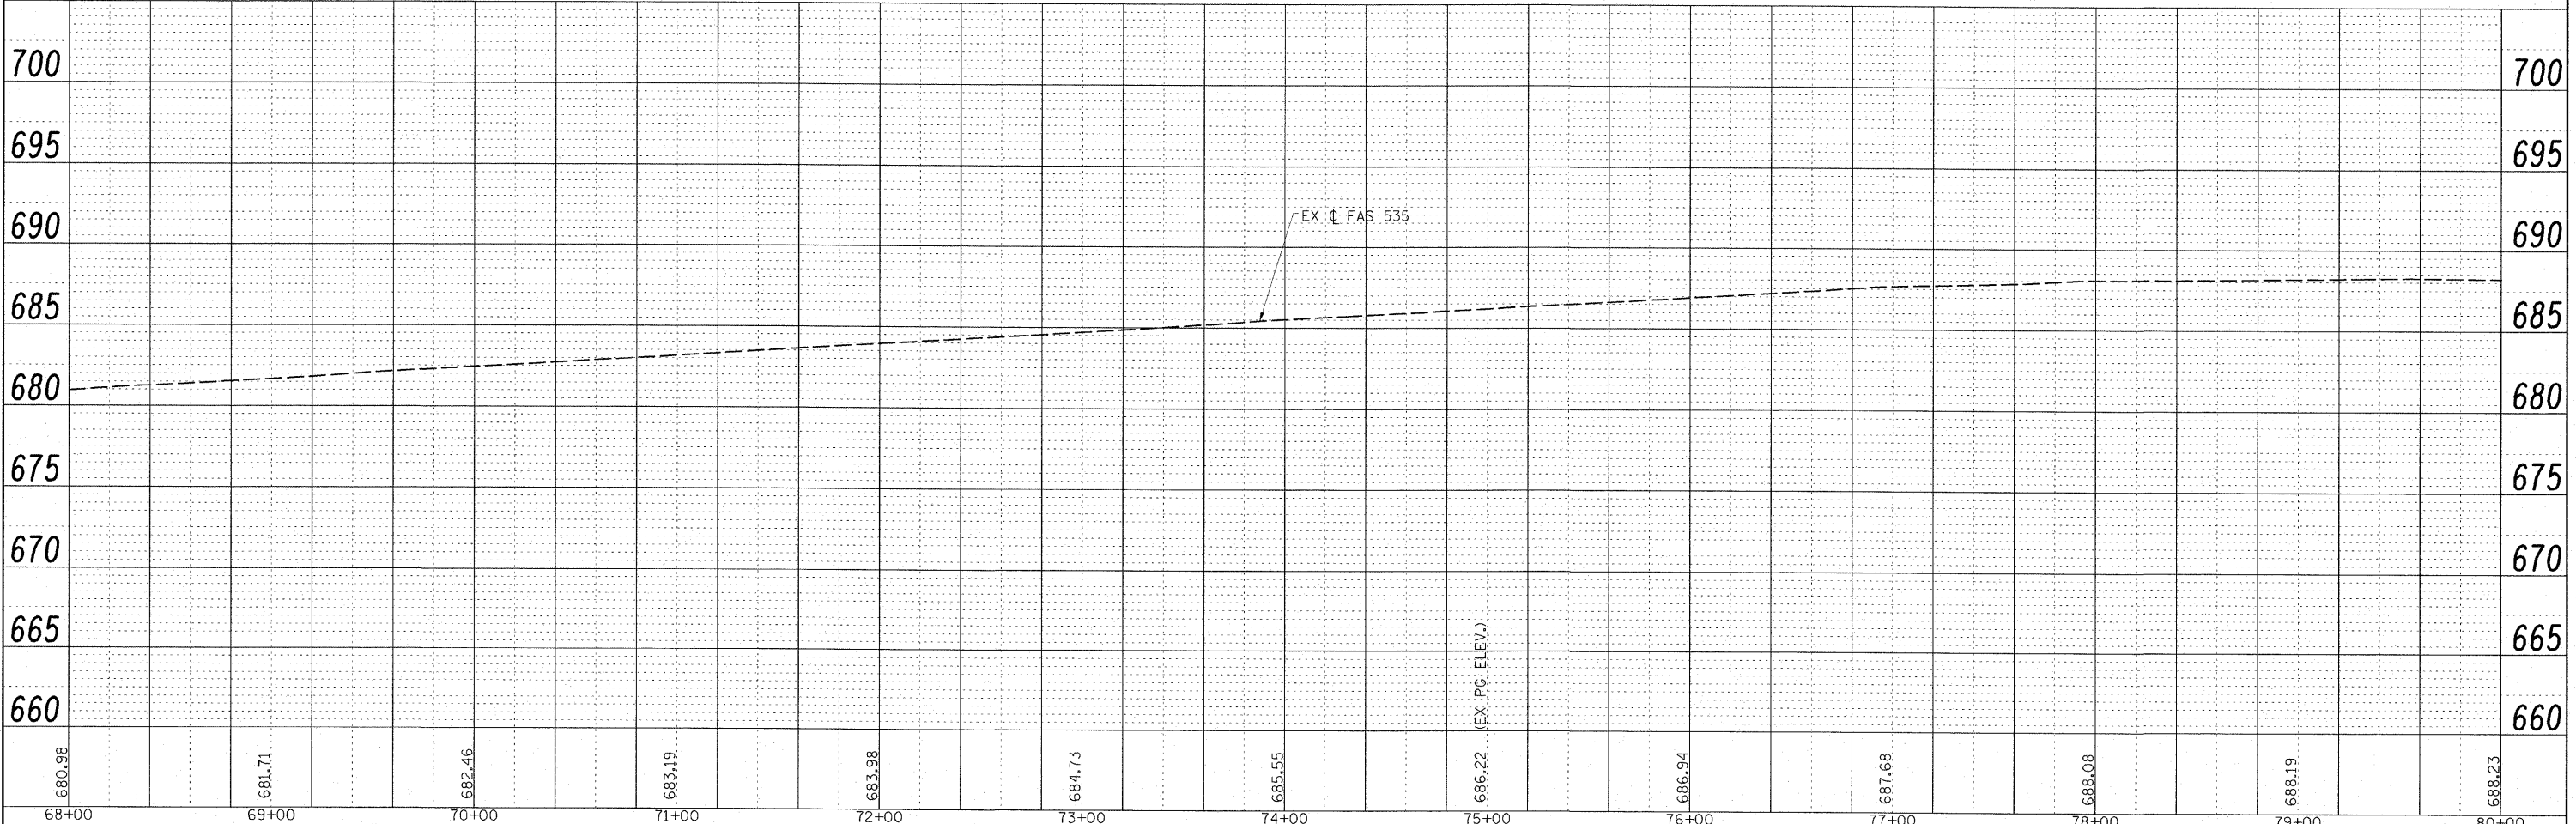


PLAN	REVISION	DATE
NO.	NO.	NO.
NO.	NO.	NO.
NO.	NO.	NO.

PROFILE	REVISION	DATE
NO.	NO.	NO.
NO.	NO.	NO.
NO.	NO.	NO.

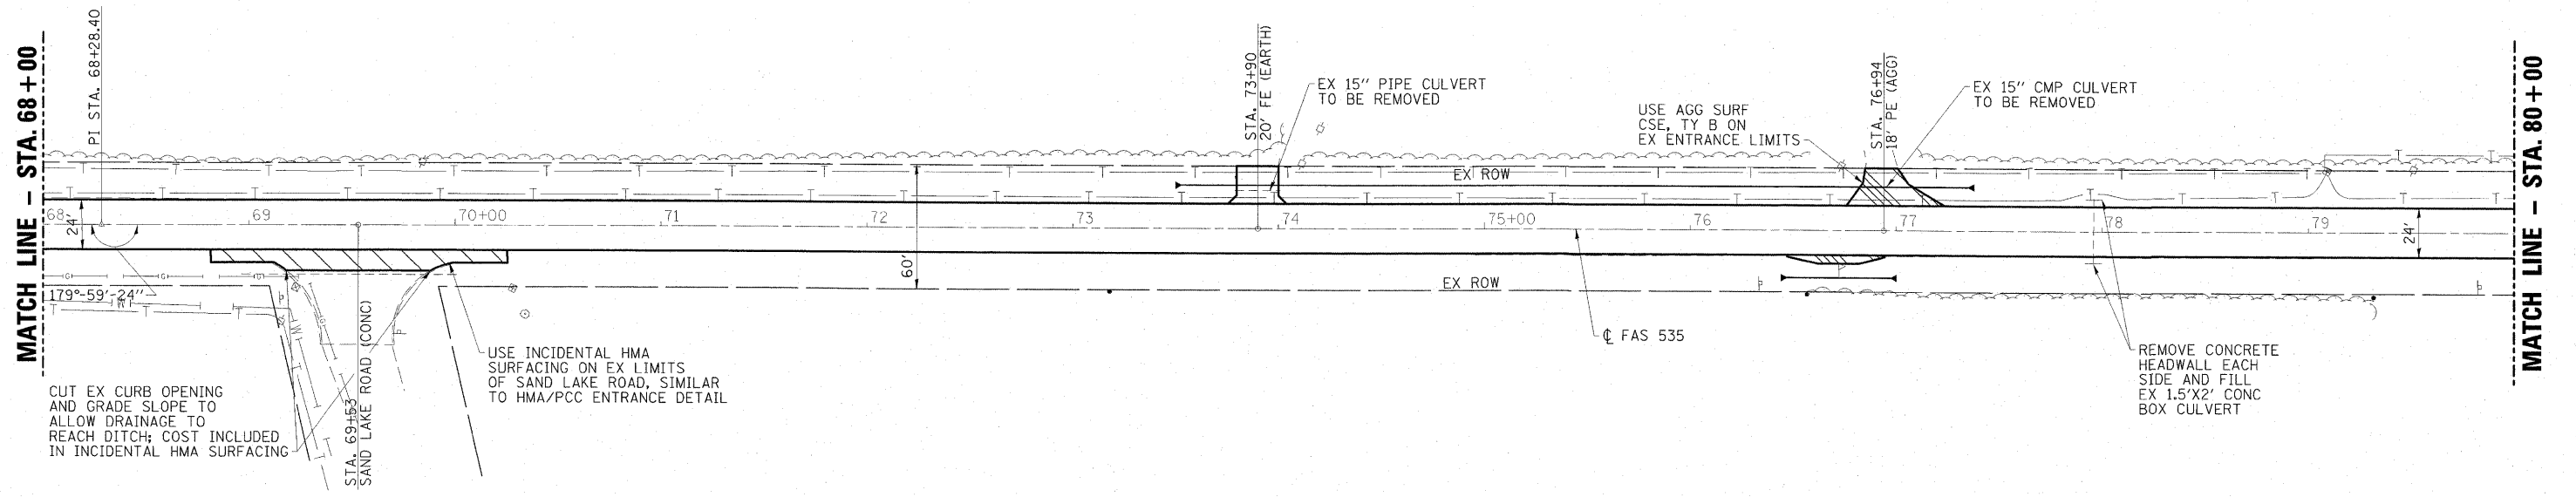

FILE NAME = 24402F01.dgn	USER NAME = HAS	DESIGNED - ELH	REVISED -	STATE OF ILLINOIS DEPARTMENT OF TRANSPORTATION	FAS 535 (SHADY REST ROAD) PLAN & PROFILE	F.A.S. RTE. 535	SECTION 08-00115-01-RS	COUNTY PIATT	TOTAL SHEETS 53	SHEET NO. 16		
SCALE: (HORIZ) 1"=40' (VERT) 1"=5'	PLOT SCALE = 48.0000' / IN.	CHECKED - ELH	REVISED -			SCALE: 1"=40'	SHEET NO. 7 OF 8 SHEETS	STA. 68+00 TO STA. 80+00	CONTRACT NO. 91421			
PLOT DATE = 7/13/2009 2:26:45 PM	DATE = 04/03/09	REVISED -	REVISED -			FED. ROAD DIST. NO. ILLINOIS FED. AID PROJECT						