



RTE	SECTION	COUNTY	TOTAL SHEETS	SHEET NO.
**	*	PIATT	53	23
STA.		TO STA.		
FED. ROAD DIST. NO.		ILLINOIS FED. AID PROJECT		
* 08-00115-01-R5				
** FAS 535				

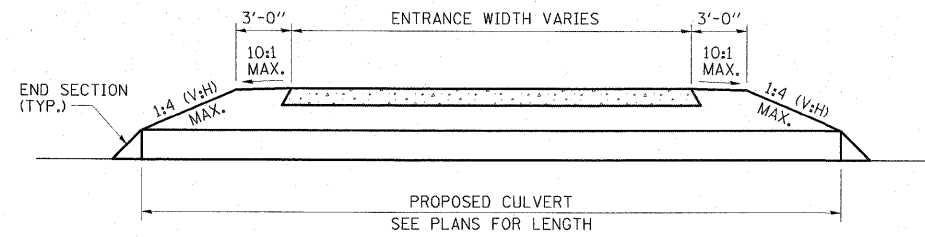


TYPICAL SECTION THRU ENTRANCE CULVERT

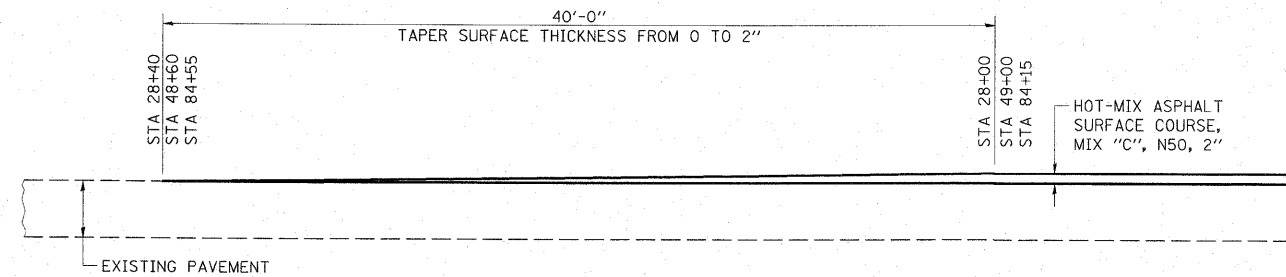


END TAPER SECTION

STA 28+00 TO STA 28+40
STA 48+60 TO STA 49+00
STA 84+15 TO STA 84+55

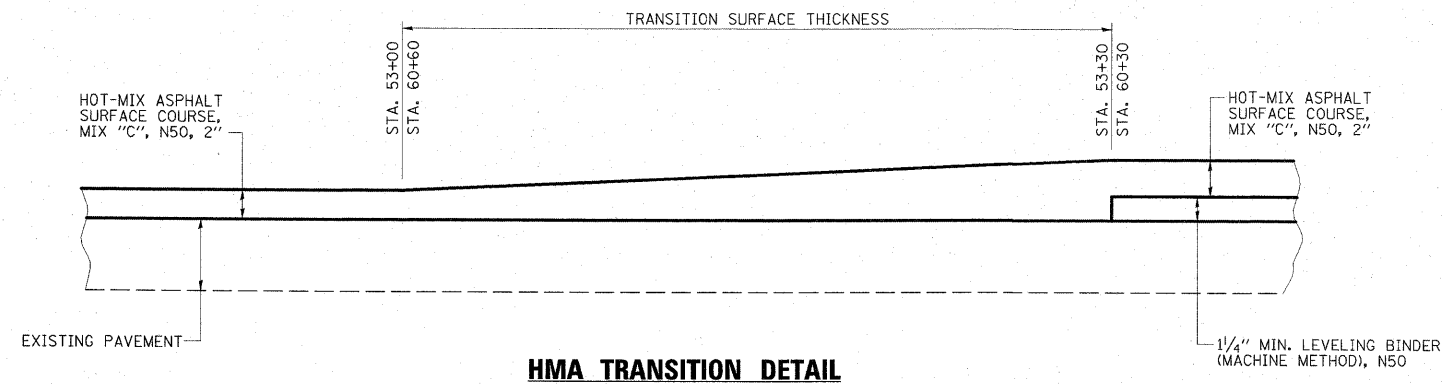

HMA TRANSITION DETAIL

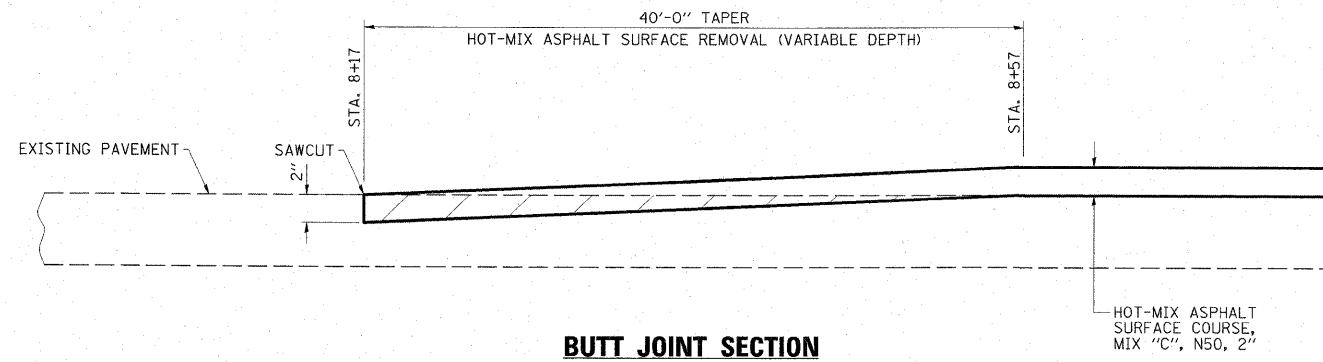

BUTT JOINT SECTION
STA. 8+17 TO STA. 8+57

ESCA
CONSULTANTS, INC.

DESIGNED BY:	ELH	02/09
DRAWN BY:	cj/HAS	02/09
CHECKED BY:	ELH	04/09
APPROVED BY:	RDP	04/09

MISCELLANEOUS DETAILS
 FAS 535 (SHADY REST ROAD)
 SECTION 08-00115-01-R5
 PIATT COUNTY