


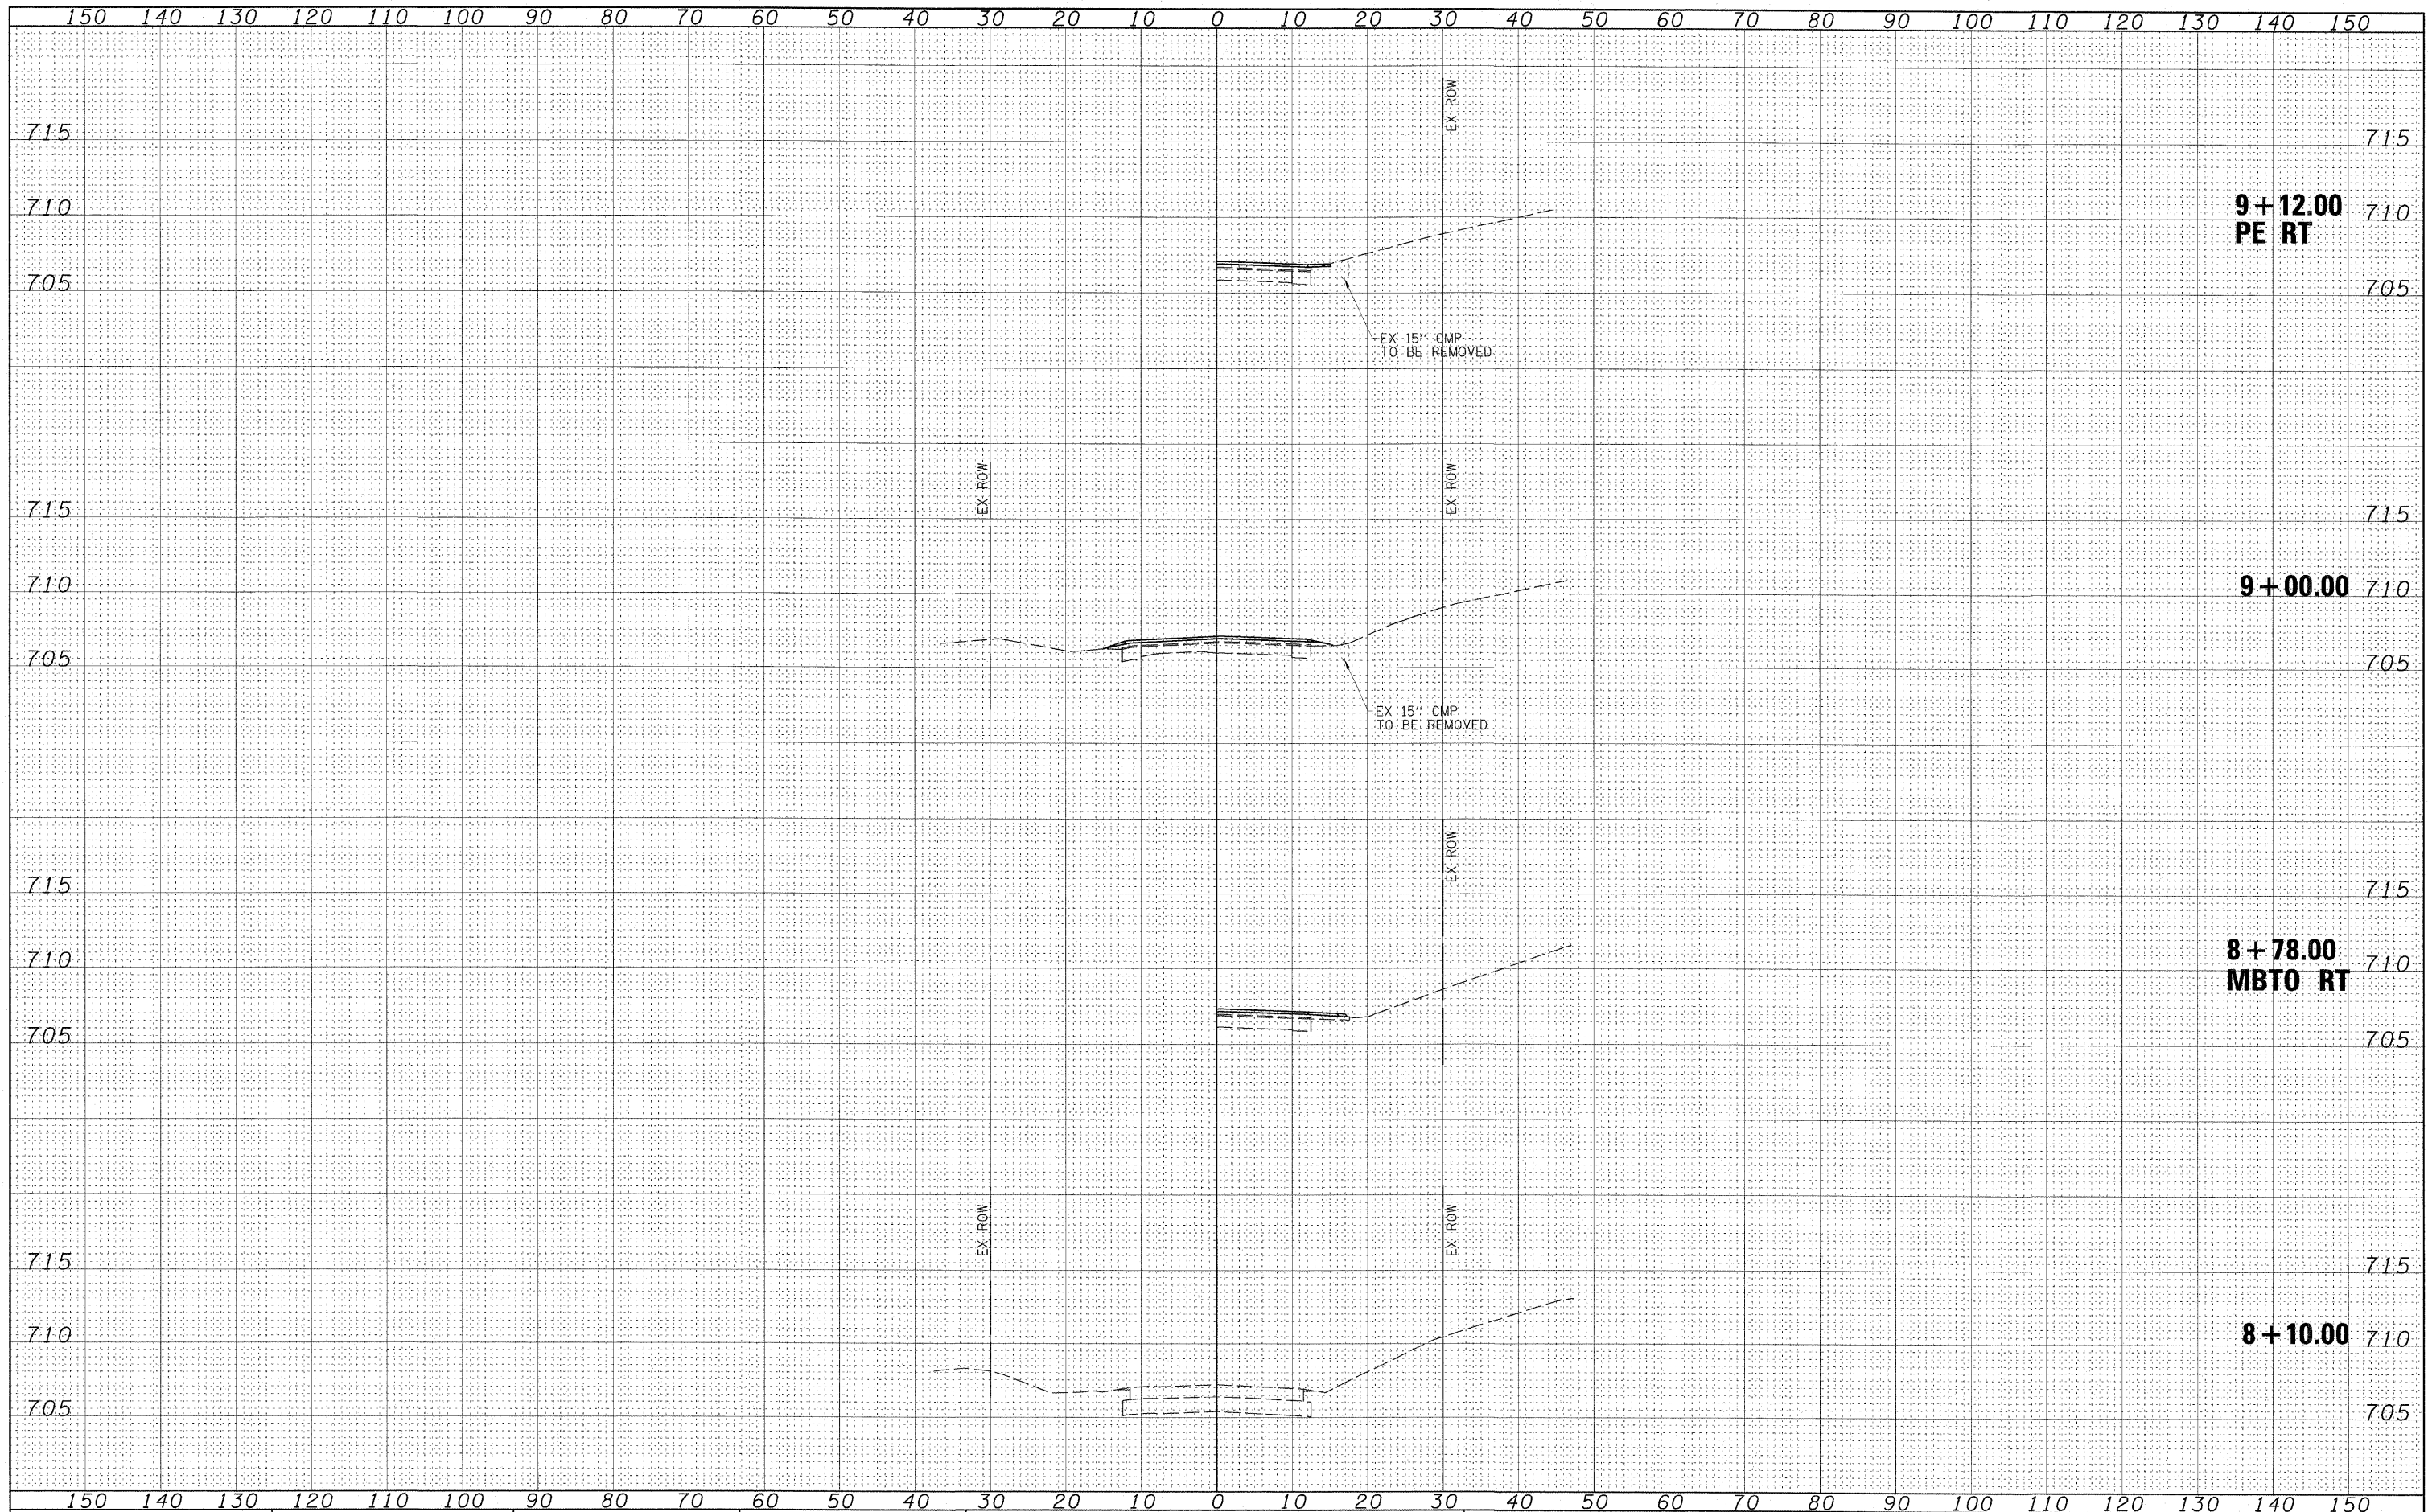

FINAL SURVEY NO. _____
 SURVEYED BY _____
 DATE _____
 NOTE BOOK NO. _____
 TEMPLATE AREAS CHECKED _____

ORIGINAL SURVEY NO. _____
 SURVEYED BY _____
 DATE _____
 NOTE BOOK NO. _____
 TEMPLATE AREAS CHECKED _____



FILE NAME = 24482X01.dgn
 USER NAME = HRS
 DESIGNED - ELH
 DRAWN - RJT
 CHECKED - ELH
 DATE - 04/03/09

REVISIONS:
 REVISED -
 REVISED -
 REVISED -
 REVISED -

DESIGNED - ELH
 DRAWN - RJT
 CHECKED - ELH
 DATE - 04/03/09

STATE OF ILLINOIS
DEPARTMENT OF TRANSPORTATION

SHADY REST ROAD CROSS SECTIONS
 SCALE: AS SHOWN
 SHEET NO. 1 OF 27 SHEETS
 STA. 8+10.00 TO STA. 9+12.00

F.A.S. RTE. 535	SECTION 08-00115-01-RS	COUNTY PIATT	TOTAL SHEETS 53	SHEET NO. 27
CONTRACT NO. 91421				
FED. ROAD DIST. NO. # ILLINOIS FED. AID PROJECT				