


BY	DATE
FINAL SURVEY	FILED
NOTE BOOK	TEMPLATE
NO.	AREAS CHECKED

BY	DATE
ORIGINAL SURVEY	FILED
NOTE BOOK	TEMPLATE
NO.	AREAS CHECKED

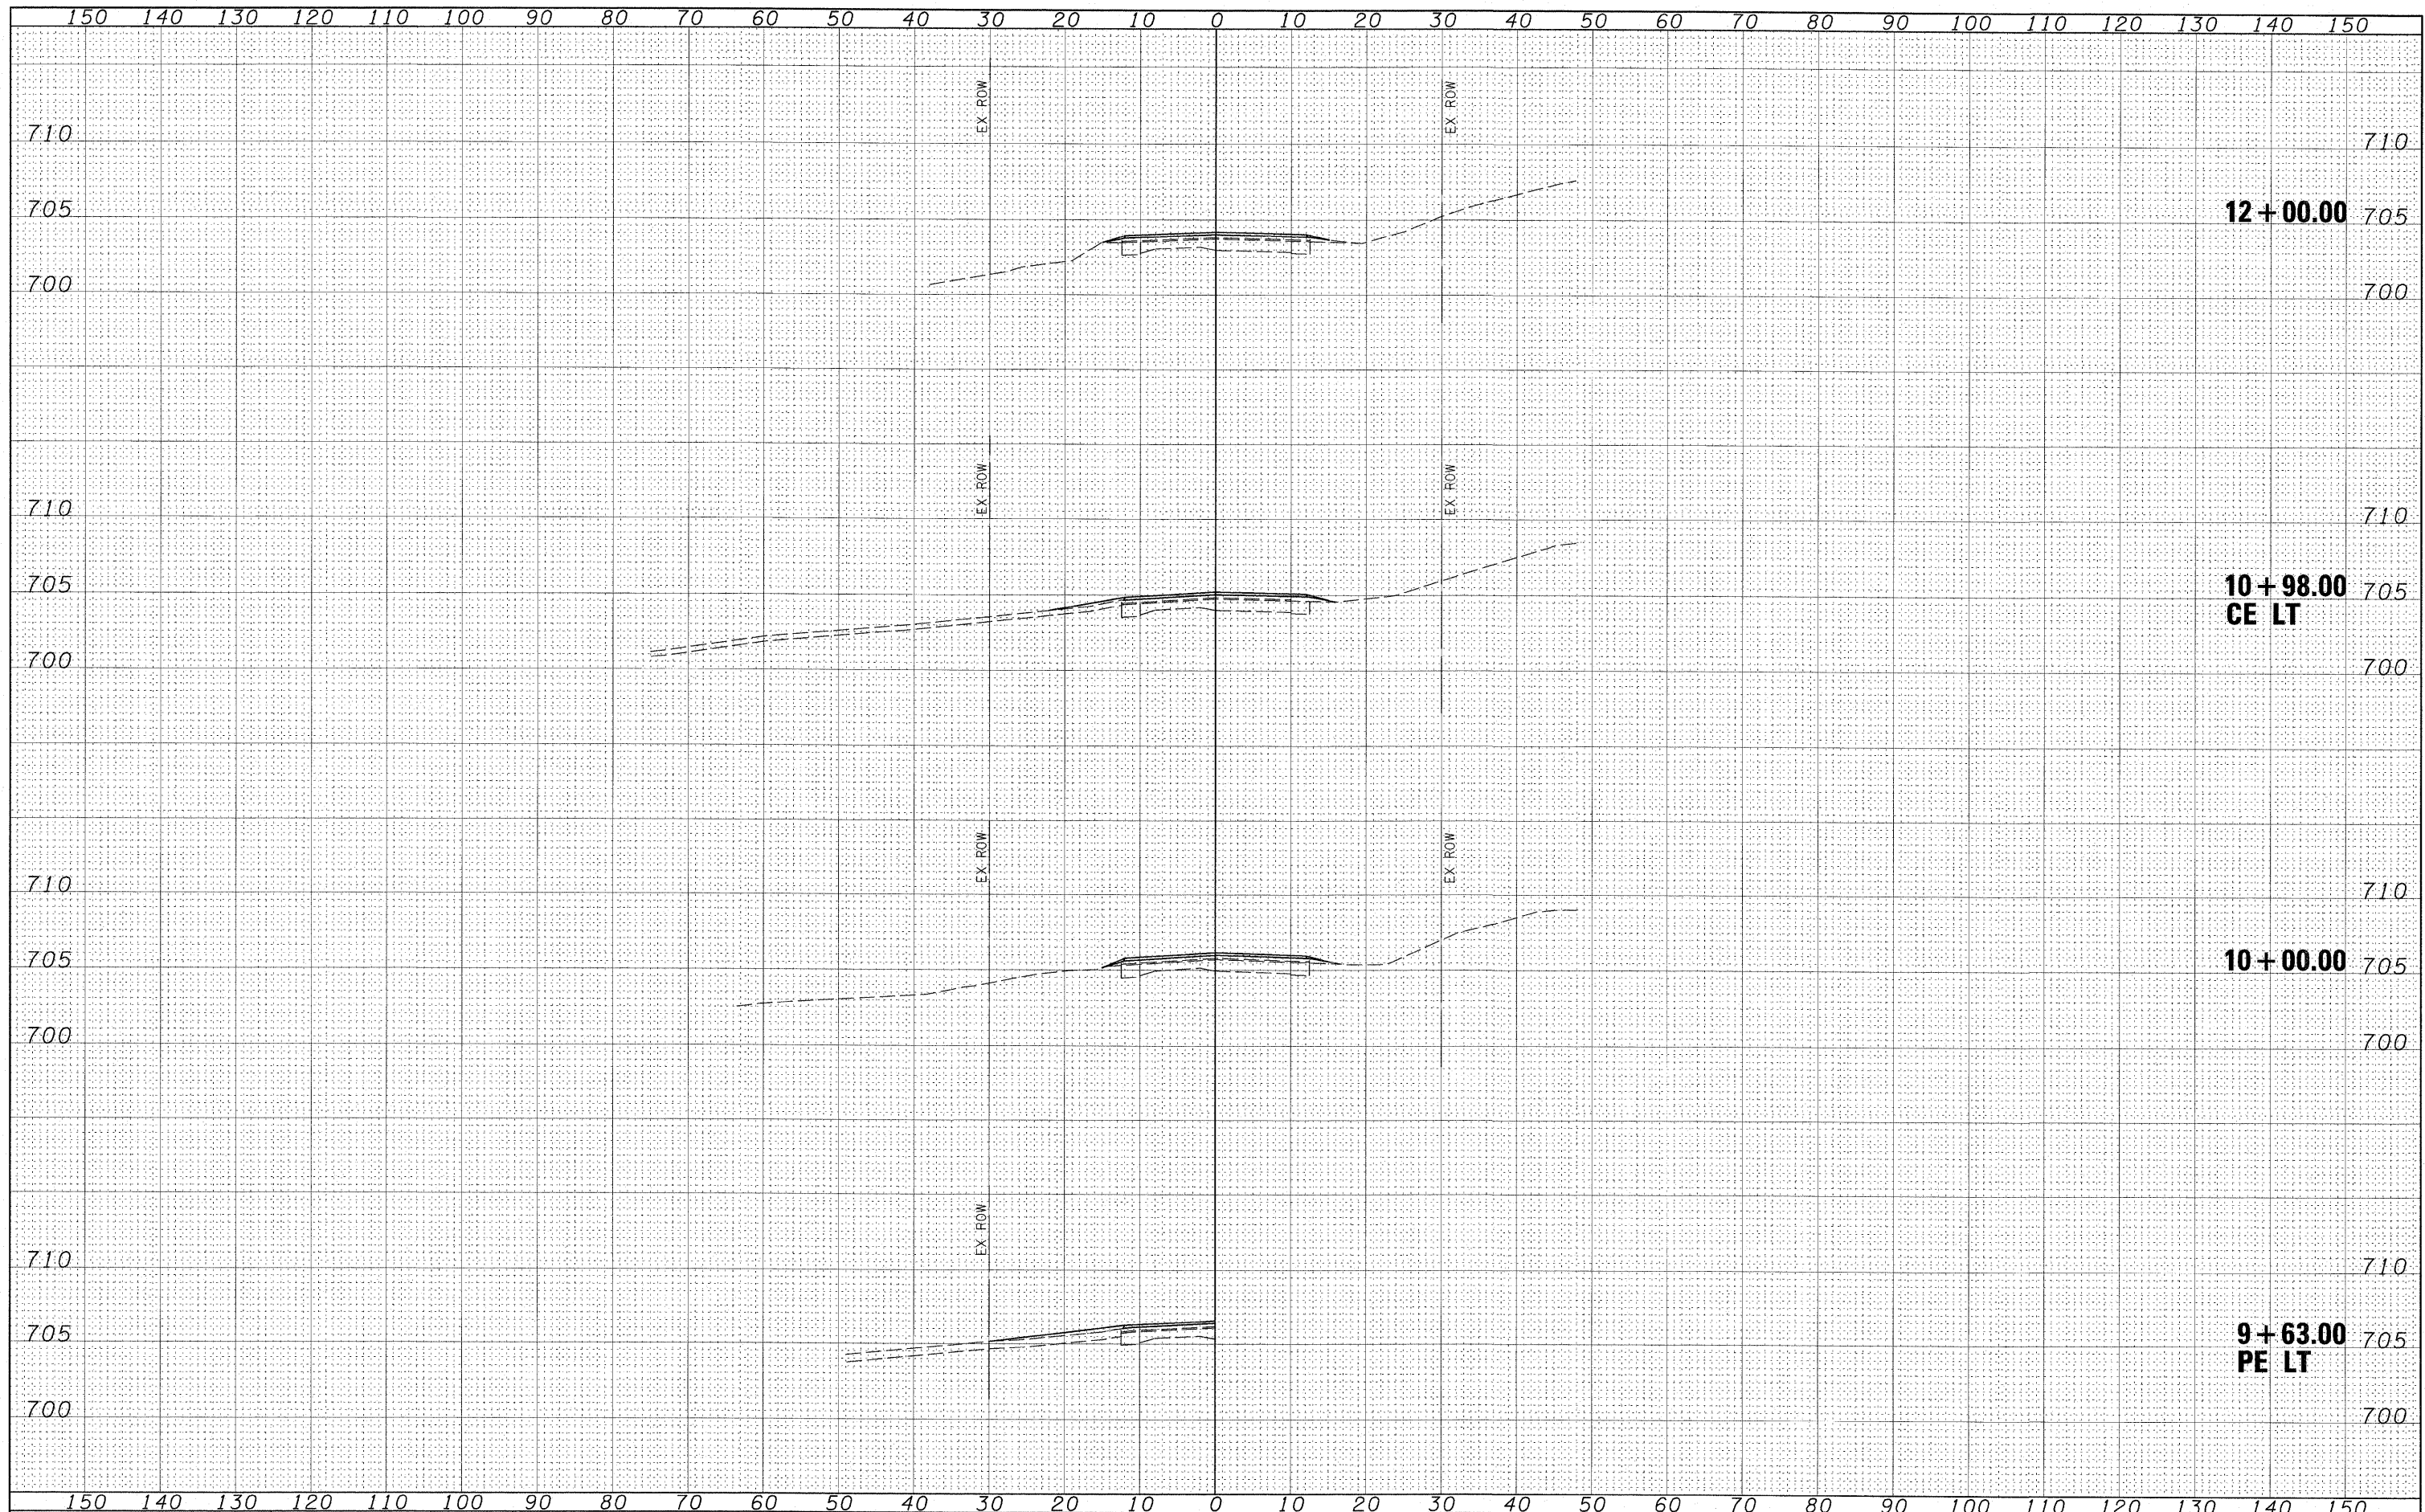

FILE NAME = Z4482X01.dgn
 PLOT SCALE = 10.8733' / IN.
 PLOT DATE = 7/13/2009 2:28:32 PM

USER NAME = HAS	DESIGNED - ELH	REVISED -
	DRAWN - RJT	REVISED -
	CHECKED - ELH	REVISED -
DATE - 04/03/09		REVISED -

**STATE OF ILLINOIS
DEPARTMENT OF TRANSPORTATION**

SHADY REST ROAD CROSS SECTIONS

SCALE: AS SHOWN SHEET NO. 2 OF 27 SHEETS STA. 9+63.00 TO STA. 12+00.00

F.A.S. RTE. 535	SECTION 08-00115-01-RS	COUNTY PIATT	TOTAL SHEETS 53	SHEET NO. 28
FED. ROAD DIST. NO. 4 ILLINOIS FED. AID PROJECT				
CONTRACT NO. 91421				