


FINAL SURVEY	SURVEYED	DATE
NOTE BOOK	TEMPLATE	
NO.	AREAS CHECKED	

ORIGINAL SURVEY	SURVEYED	DATE
NOTE BOOK	TEMPLATE	
NO.	AREAS CHECKED	

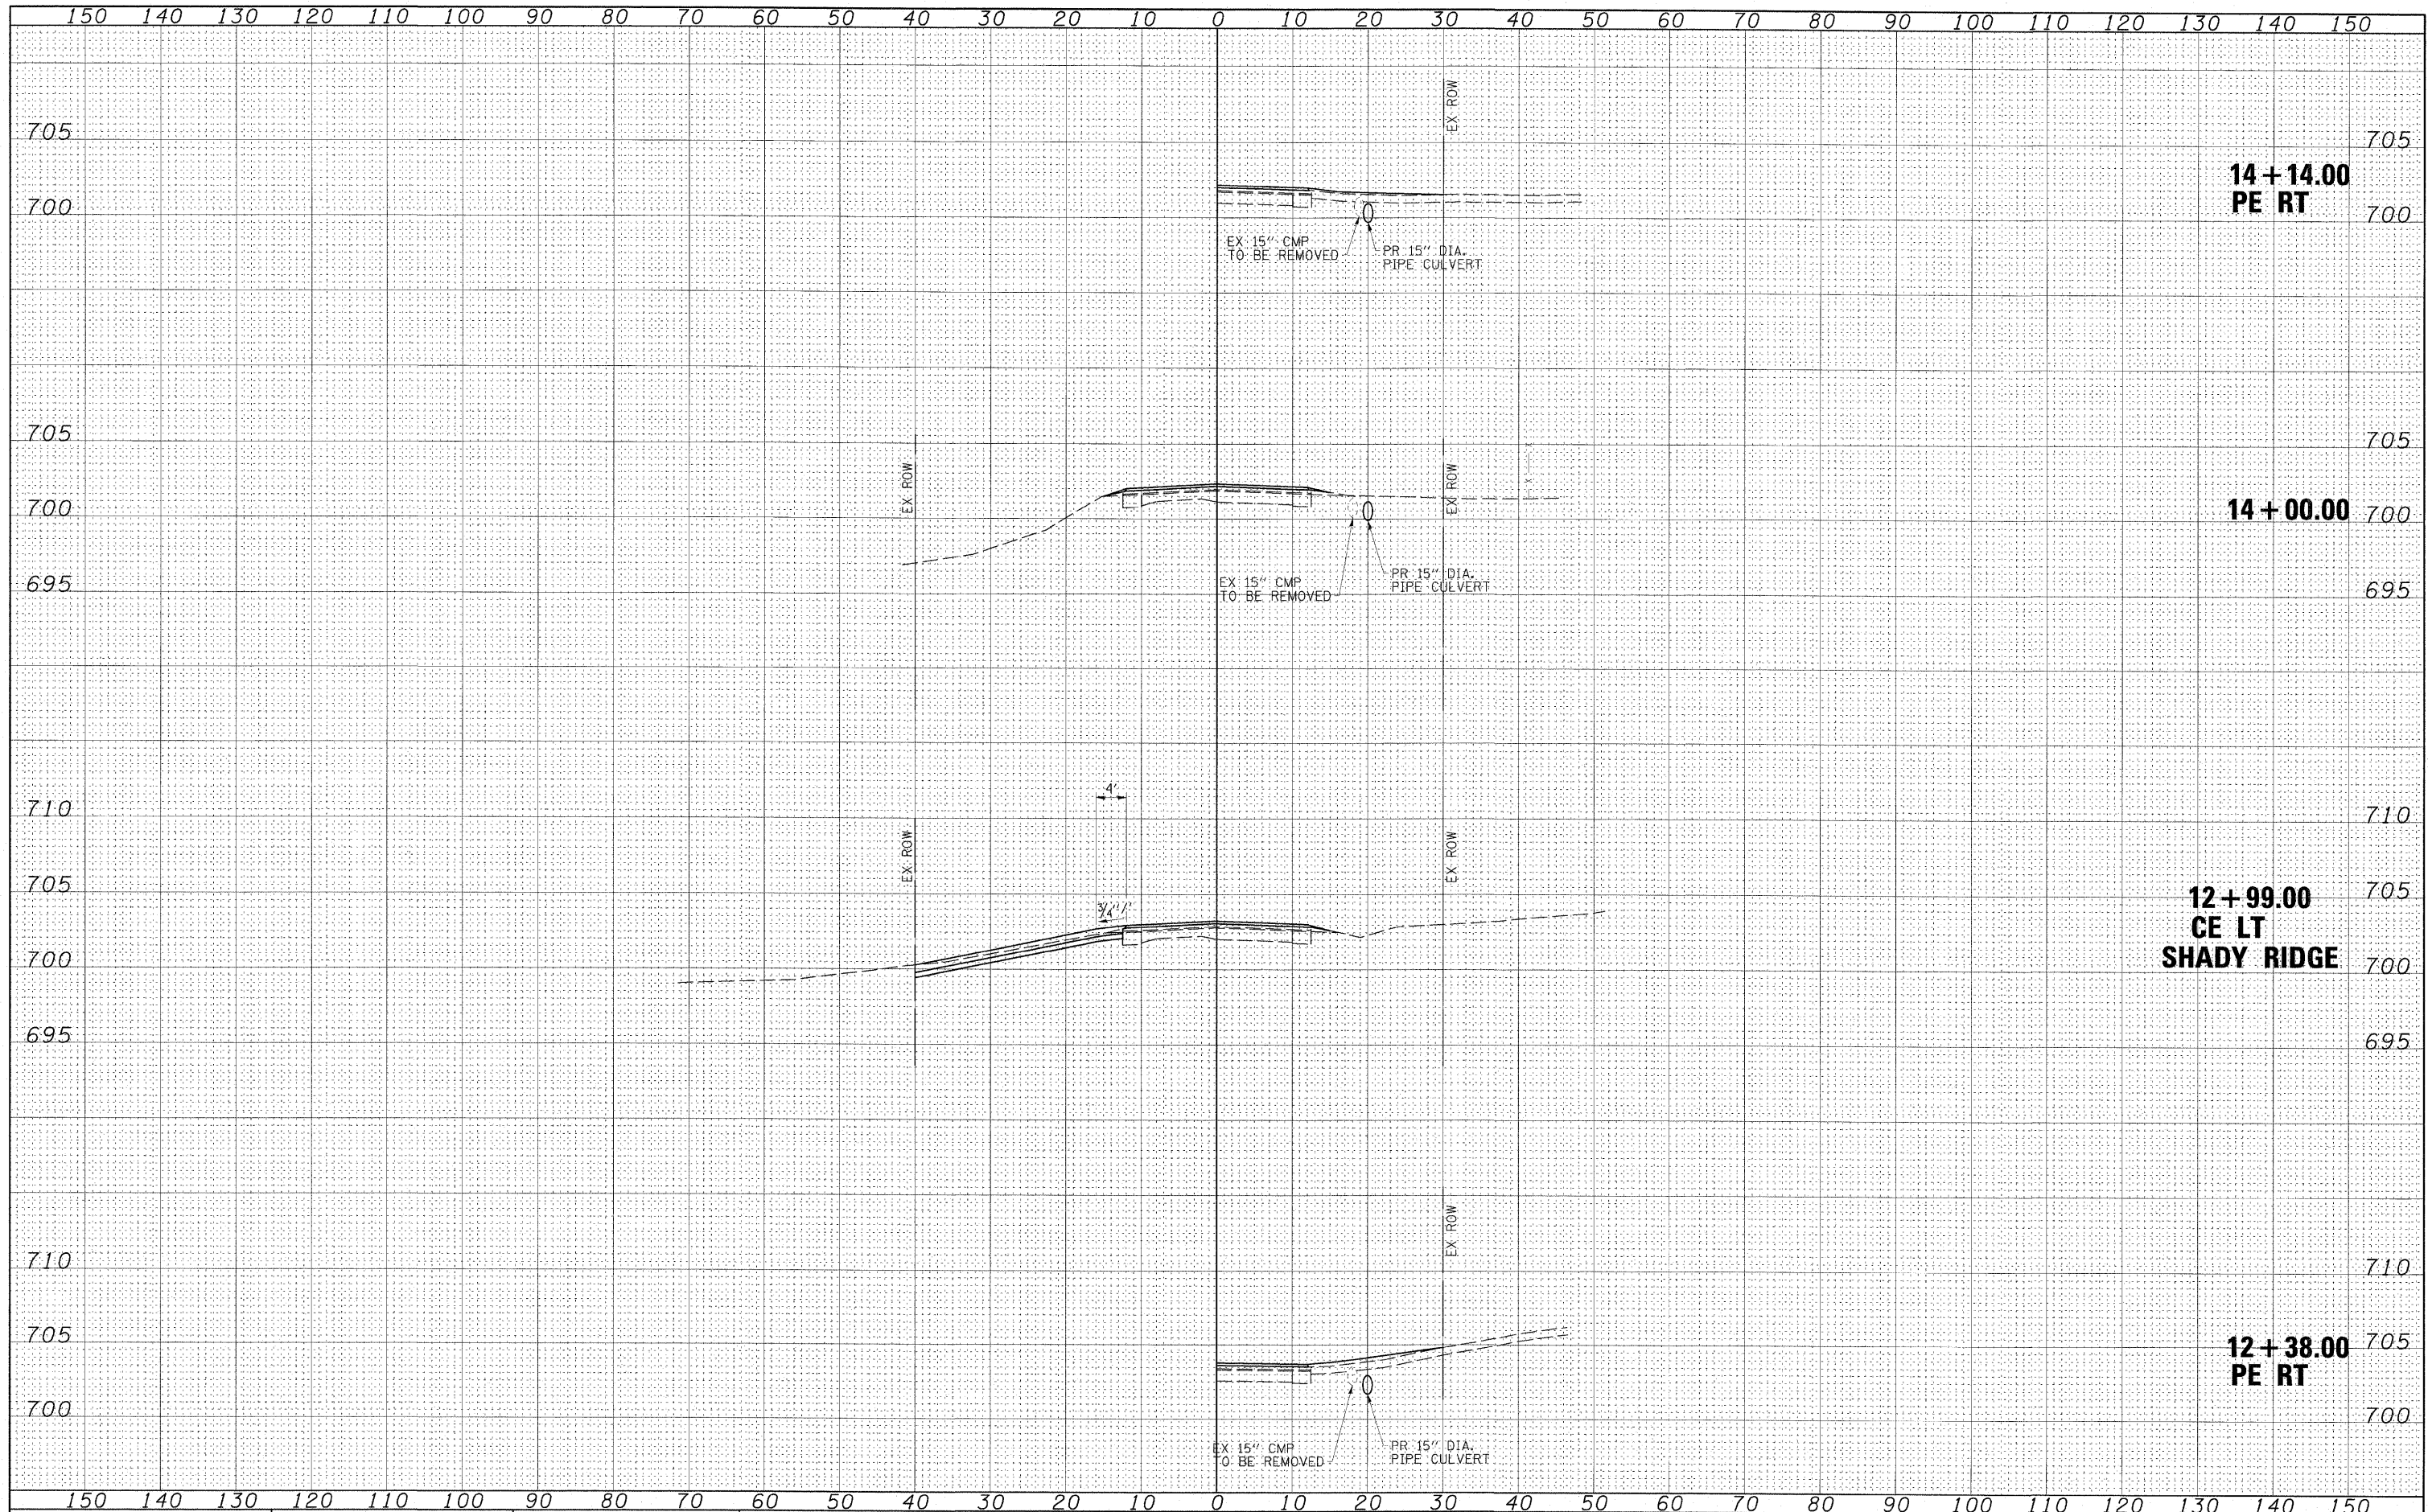

FILE NAME - Z4402X01.dgn
 PLOT SCALE = 10.0733' / IN.
 PLOT DATE = 7/13/2009 2:28:53 PM

USER NAME = HAS
 DESIGNED - ELH
 DRAWN - RJT
 CHECKED - ELH
 DATE - 04/03/09

REVISED -
 REVISED -
 REVISED -
 REVISED -

**STATE OF ILLINOIS
 DEPARTMENT OF TRANSPORTATION**

SHADY REST ROAD CROSS SECTIONS

SCALE: AS SHOWN SHEET NO. 3 OF 27 SHEETS STA. 12+38.00 TO STA. 14+14.00

F.A.S. RTE. 535	SECTION 08-00115-01-RS	COUNTY PIATT	TOTAL SHEETS 53	SHEET NO. 29
CONTRACT NO. 91421				

FED. ROAD DIST. NO. ILLINOIS FED. AID PROJECT