


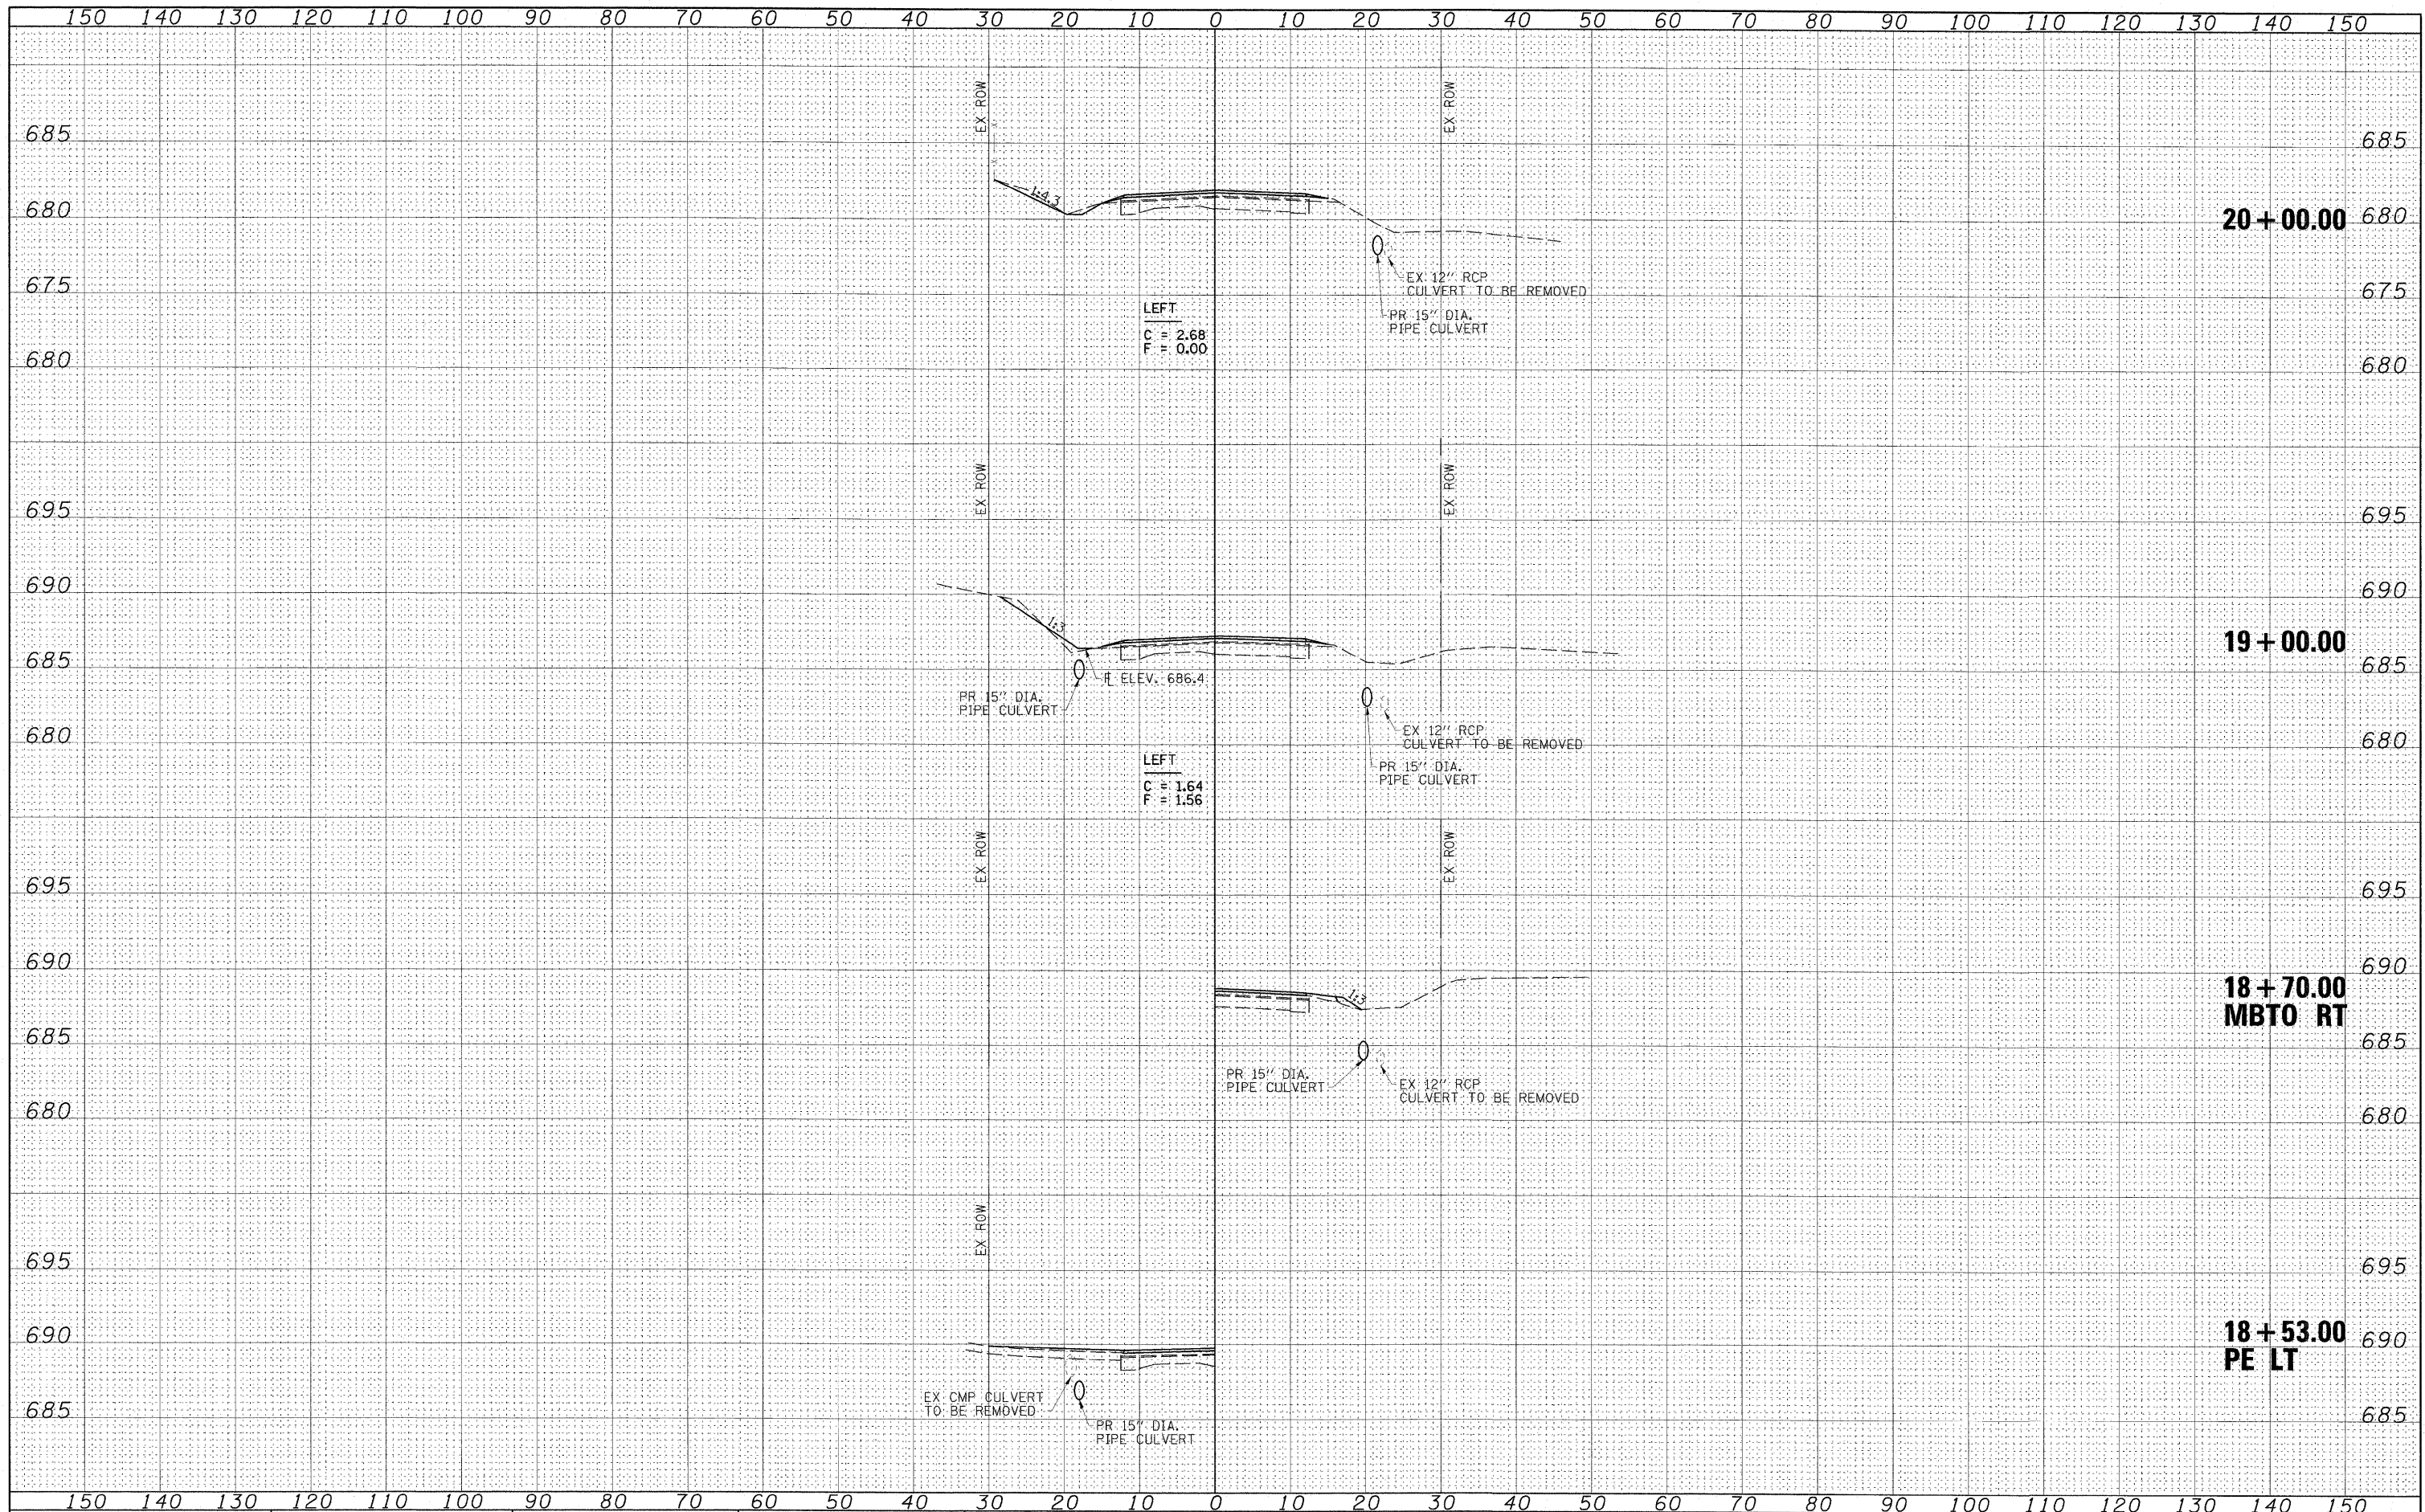

DATE	
BY	
FINAL SURVEY	
SURVEYED	
NOTE BOOK	
TEMPLATE	
AREAS CHECKED	
NO.	

DATE	
BY	
ORIGINAL SURVEY	
SURVEYED	
NOTE BOOK	
TEMPLATE	
AREAS CHECKED	
NO.	



FILE NAME = 24402X01.dgn	USER NAME = MRS	DESIGNED - ELH	REVISOR -	STATE OF ILLINOIS DEPARTMENT OF TRANSPORTATION	SHADY REST ROAD CROSS SECTIONS			F.A.S. RTE. 535	SECTION 08-00115-01-RS	COUNTY PIATT	TOTAL SHEETS 53	SHEET NO. 31
PLOT SCALE = 10,8733' / IN.	CHECKED - ELH	DATE - 04/03/09	REVISOR -		SCALE: AS SHOWN	SHEET NO. 5 OF 27 SHEETS	STA. 18+53.00 TO STA. 20+00.00	CONTRACT NO. 91421				
PLOT DATE = 7/13/2009 2:29:21 PM					FED. ROAD DIST. NO. ILLINOIS FED. AID PROJECT							