


FINAL SURVEY	DATE
SURVEYED	BY
FIELD BOOK	
NOTE BOOK	
AREAS CHECKED	
NO.	

ORIGINAL SURVEY	DATE
SURVEYED	BY
FIELD BOOK	
NOTE BOOK	
AREAS CHECKED	
NO.	

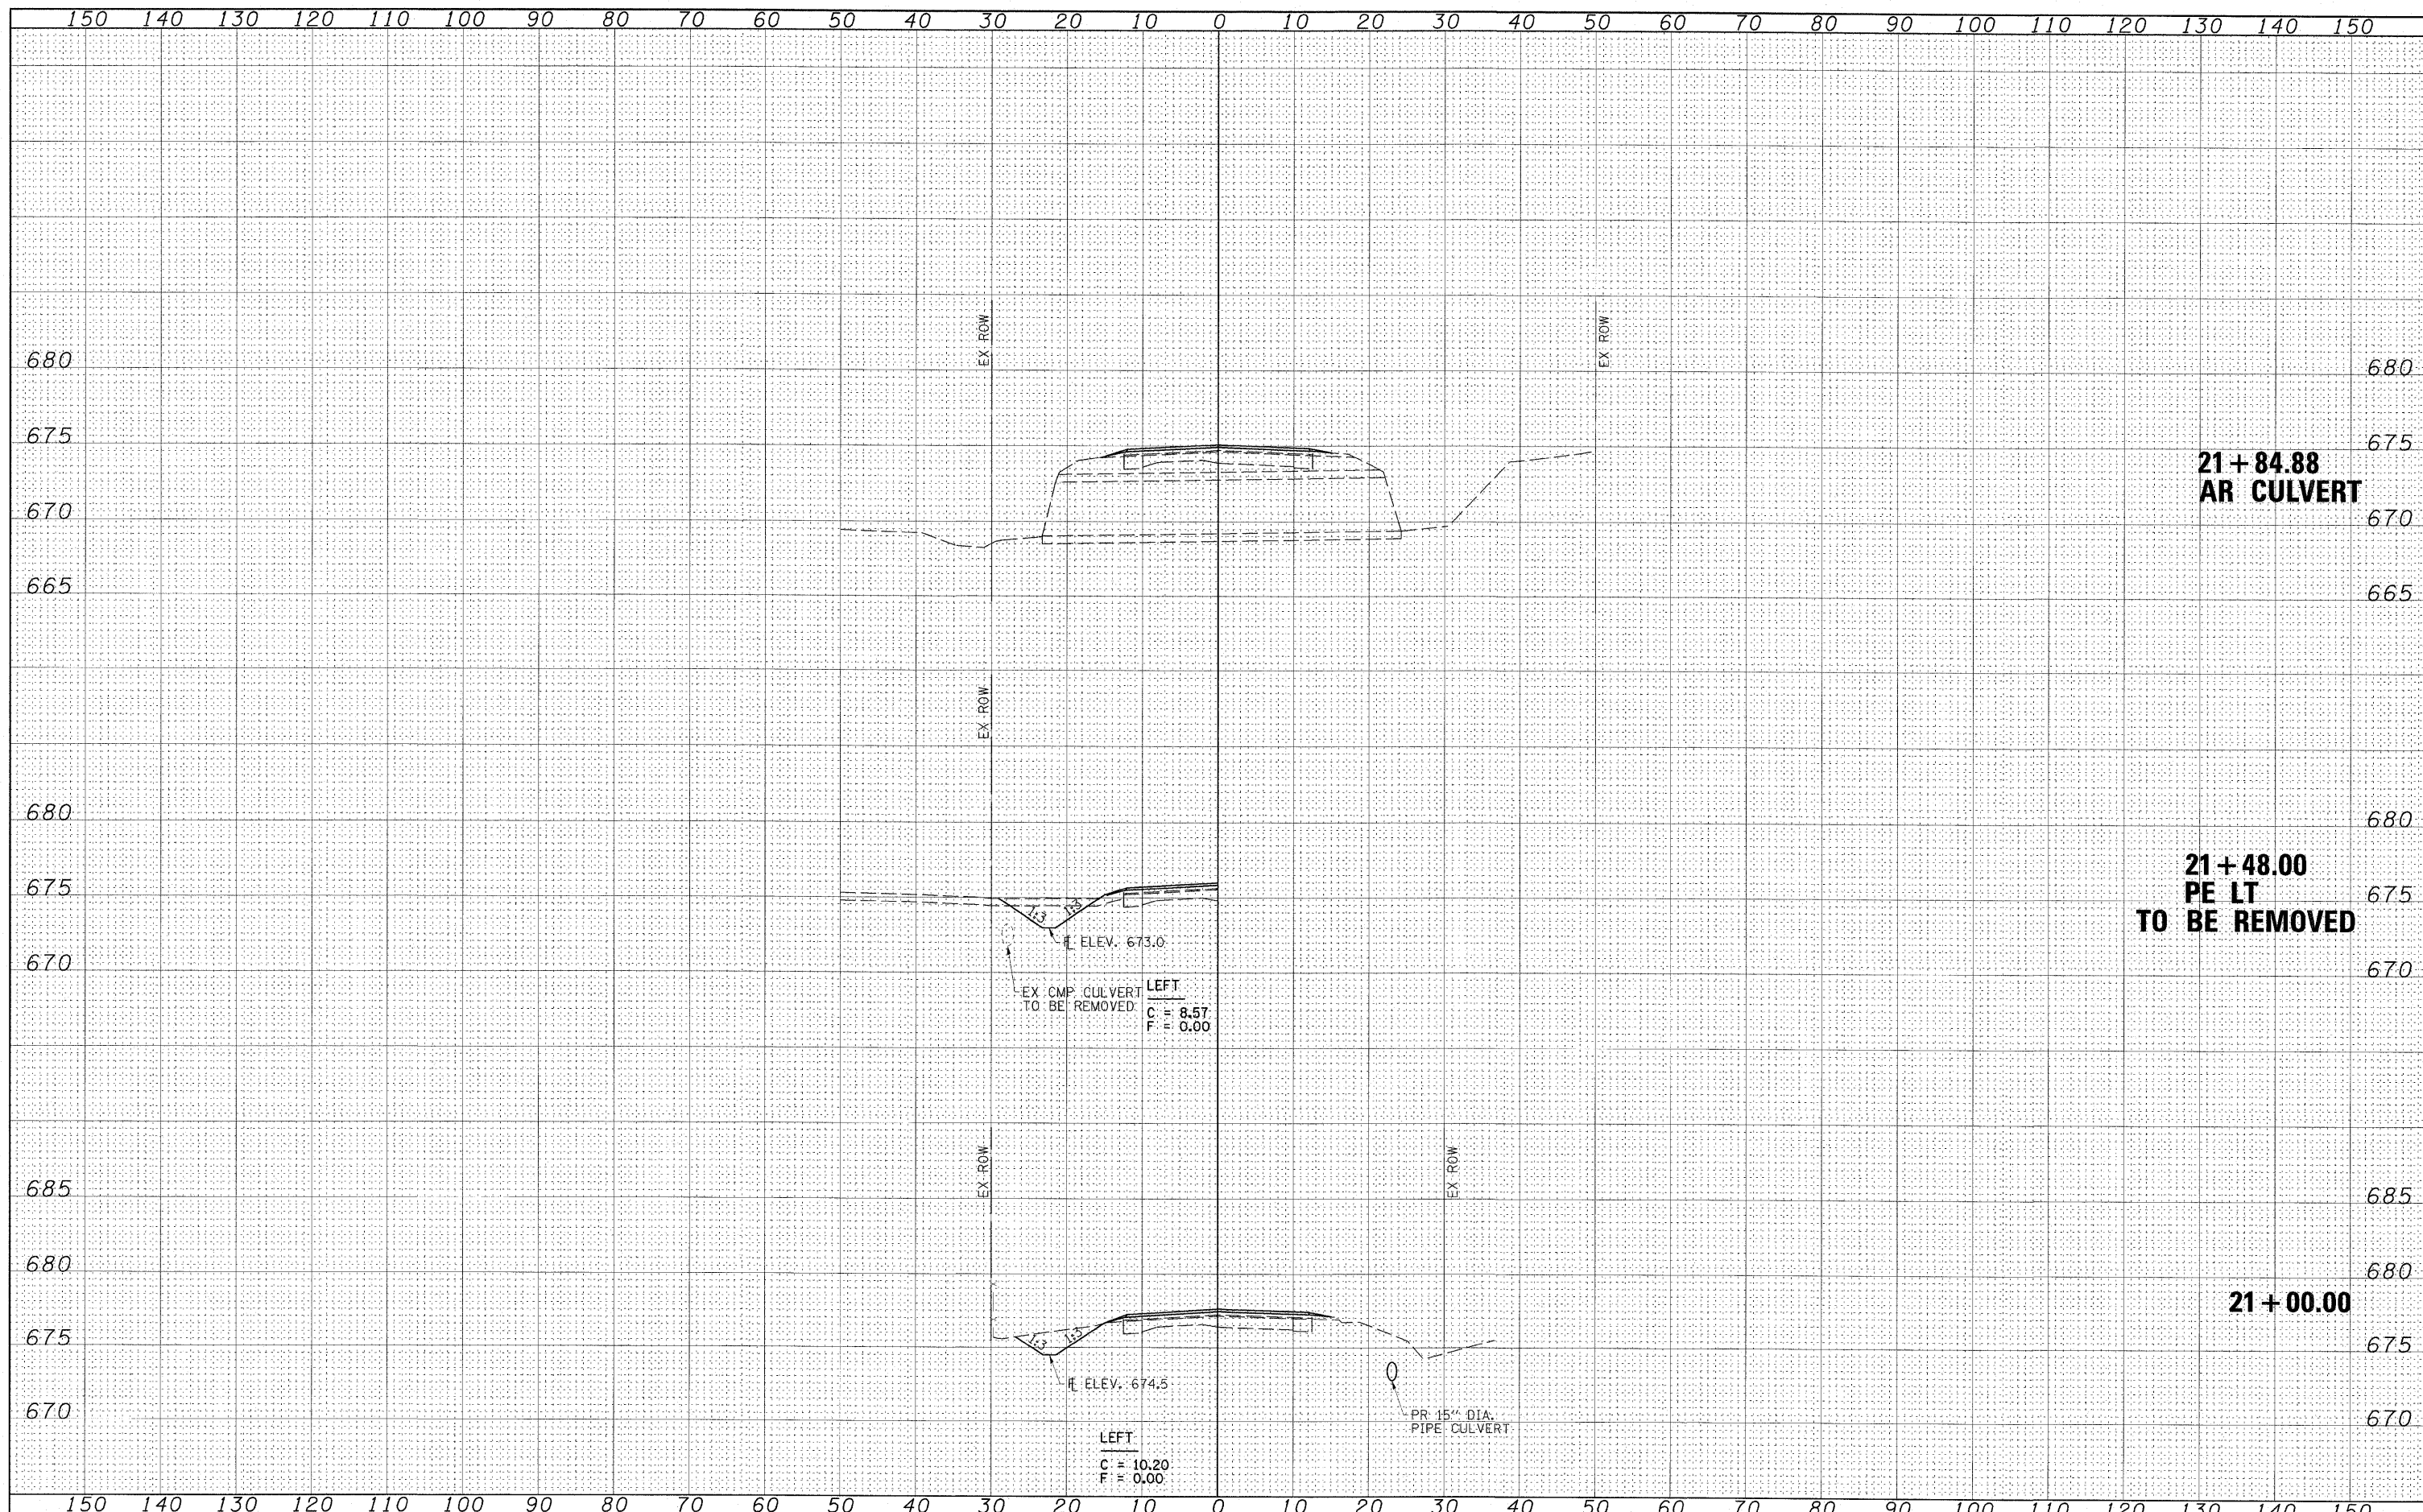

FILE NAME = 24402X01.dgn  
 USER NAME = HAS  
 PLOT SCALE = 10.0733' / IN.  
 PLOT DATE = 7/13/2009 2:29:34 PM

DESIGNED - ELH  
 DRAWN - RJT  
 CHECKED - ELH  
 DATE - 04/03/09

REVISED -  
 REVISED -  
 REVISED -  
 REVISED -

**STATE OF ILLINOIS  
 DEPARTMENT OF TRANSPORTATION**

**SHADY REST ROAD CROSS SECTIONS**

SCALE: AS SHOWN SHEET NO. 6 OF 27 SHEETS STA. 21+00.00 TO STA. 21+84.88

F.A.S. RTE.	SECTION	COUNTY	TOTAL SHEETS	SHEET NO.
535	08-00115-01-RS	PIATT	53	32
CONTRACT NO. 91421				
FED. ROAD DIST. NO. 4 ILLINOIS FED. AID PROJECT				