


FINAL SURVEY	SURVEYED	BY	DATE
NOTE BOOK	TEMP. DATE		
NO.	AREAS CHECKED		

ORIGINAL SURVEY	SURVEYED	BY	DATE
NOTE BOOK	TEMP. DATE		
NO.	AREAS CHECKED		

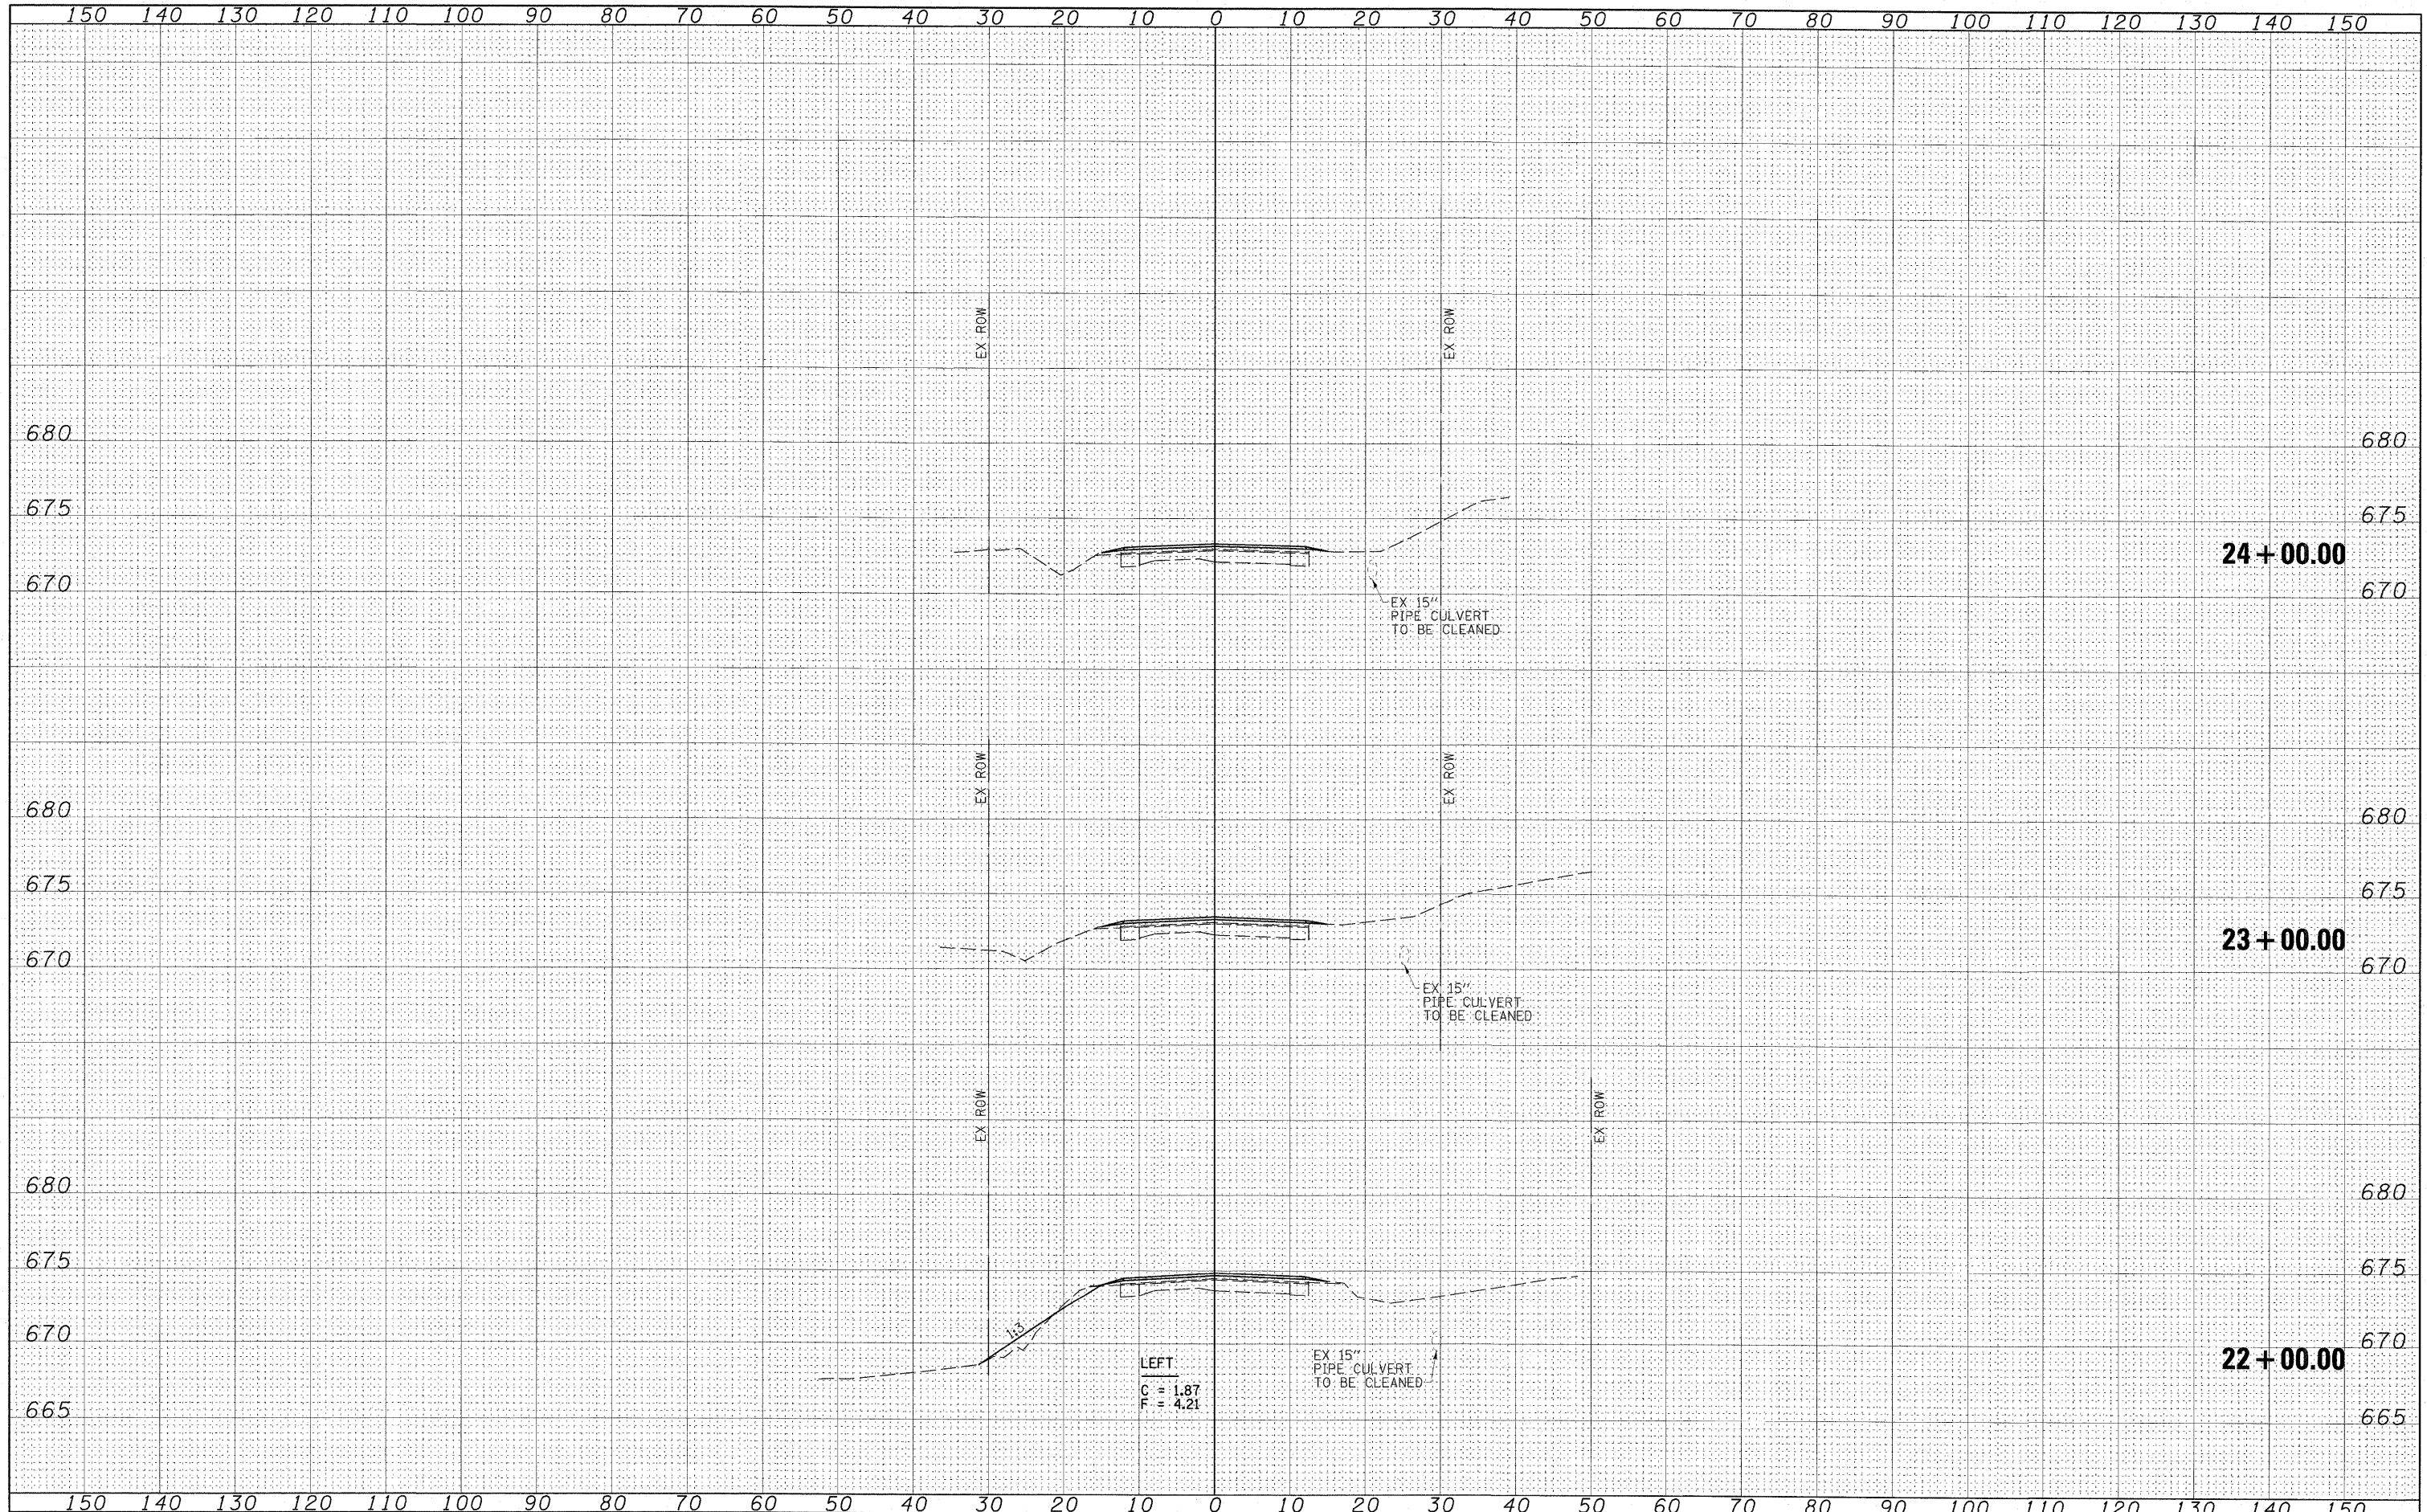

FILE NAME = 24482X01.dgn  
 SCALES: (HORIZ) 1"=10' (VERT) 1"=5'

USER NAME = HAS	DESIGNED - ELH	REVISED -
PLOT SCALE = 10.0733' / IN.	DRAWN - RJT	REVISED -
PLOT DATE = 7/13/2009 2:29:50 PM	CHECKED - ELH	REVISED -
	DATE - 04/03/09	REVISED -

**STATE OF ILLINOIS**  
**DEPARTMENT OF TRANSPORTATION**

**SHADY REST ROAD CROSS SECTIONS**

SCALE: AS SHOWN SHEET NO. 7 OF 27 SHEETS STA. 22+00.00 TO STA. 24+00.00

F.A.S. RTE. 535	SECTION 08-00115-01-RS	COUNTY PIATT	TOTAL SHEETS 53	SHEET NO. 33
CONTRACT NO. 91421				
FED. ROAD DIST. NO. ILLINOIS FED. AID PROJECT				