


DATE: _____
BY: _____
SURVEYED: _____
FINAL SURVEY: _____
NOTE BOOK: _____
NO. _____
TEMPLATE: _____
AREAS CHECKED: _____

DATE: _____
BY: _____
SURVEYED: _____
ORIGINAL SURVEY: _____
NOTE BOOK: _____
NO. _____
TEMPLATE: _____
AREAS CHECKED: _____

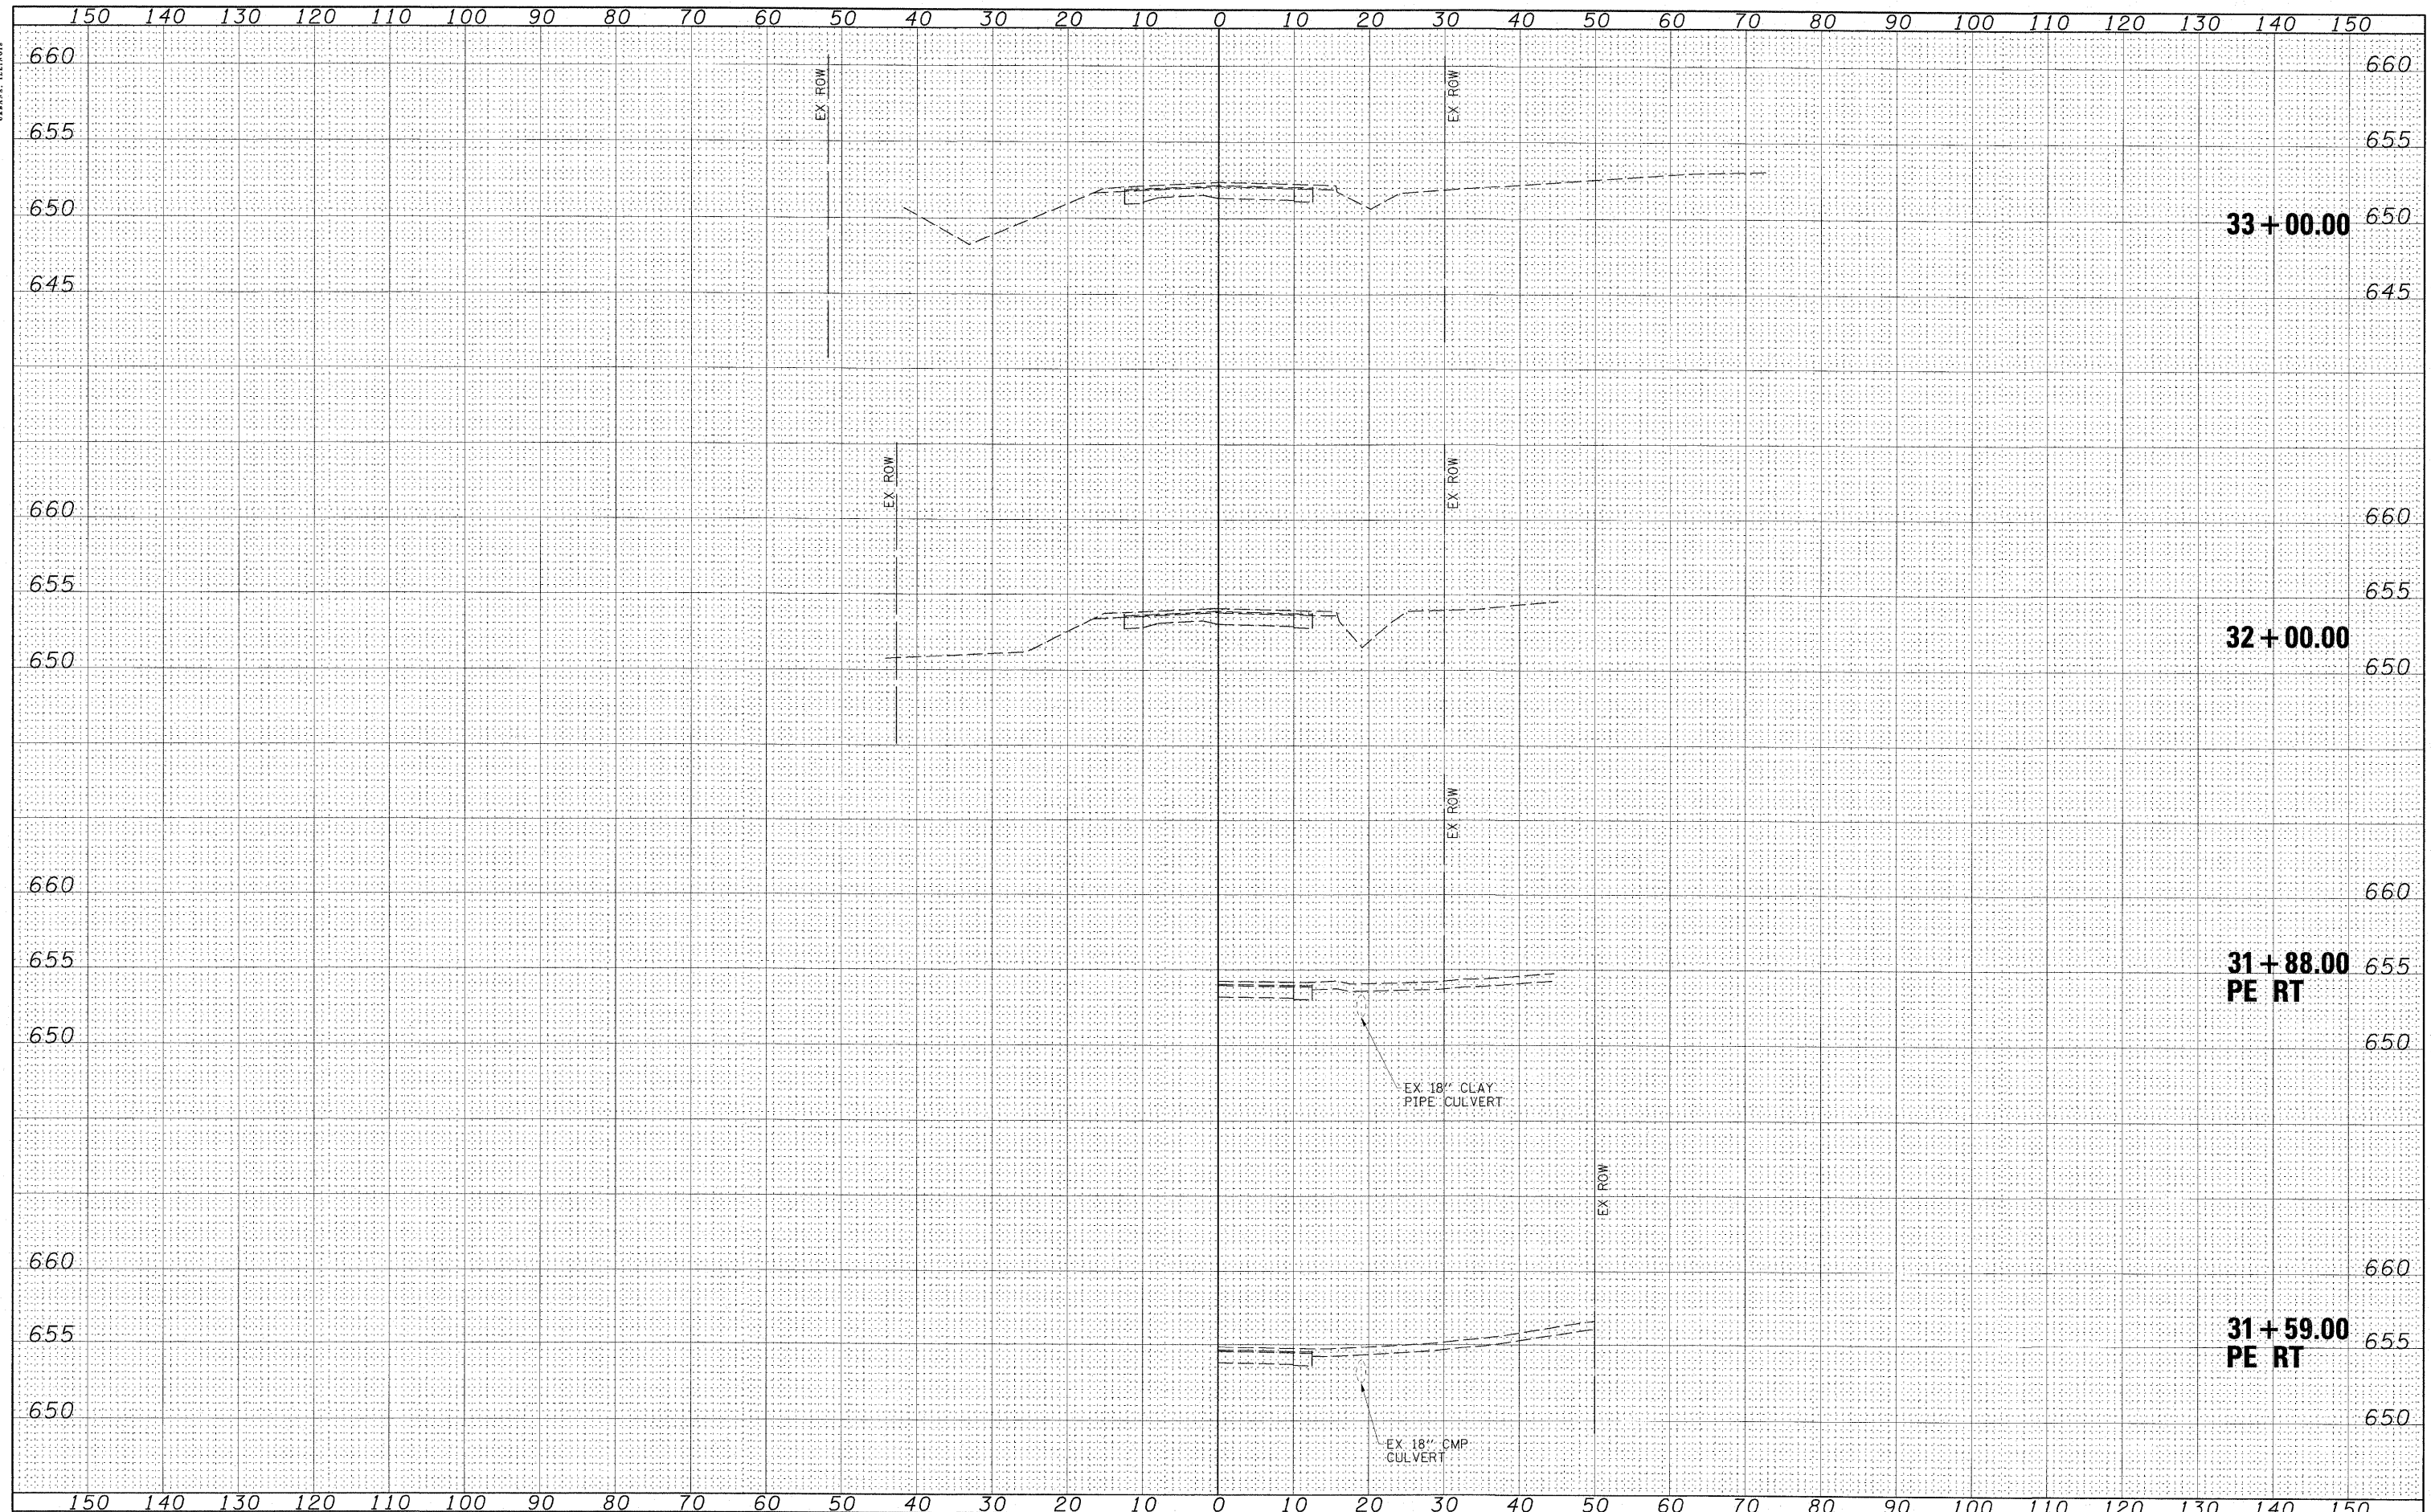

FILE NAME = Z4402X01.dgn
SCALE: (HORIZ) 1"=10' (VERT) 1"=5'

USER NAME = HAS	DESIGNED - ELH	REVISED -
PLOT SCALE = 10.0733' / IN.	DRAWN - RJT	REVISED -
PLOT DATE = 7/13/2009 2:31:12 PM	CHECKED - ELH	REVISED -
	DATE - 04/03/09	REVISED -

**STATE OF ILLINOIS
DEPARTMENT OF TRANSPORTATION**

SHADY REST ROAD CROSS SECTIONS

SCALE: AS SHOWN SHEET NO. 12 OF 27 SHEETS STA. 31+59.00 TO STA. 33+00.00

F.A.S. RTE. 535	SECTION 08-00115-01-RS	COUNTY PIATT	TOTAL SHEETS 53	SHEET NO. 38
CONTRACT NO. 91421				
FED. ROAD DIST. NO. # ILLINOIS FED. AID PROJECT				