


FINAL SURVEY	SURVEYED	DATE
NOTE BOOK	TEMP. DATE	
NO.	AREAS CHECKED	

OPTIONAL SURVEY	SURVEYED	DATE
NOTE BOOK	TEMP. DATE	
NO.	AREAS CHECKED	

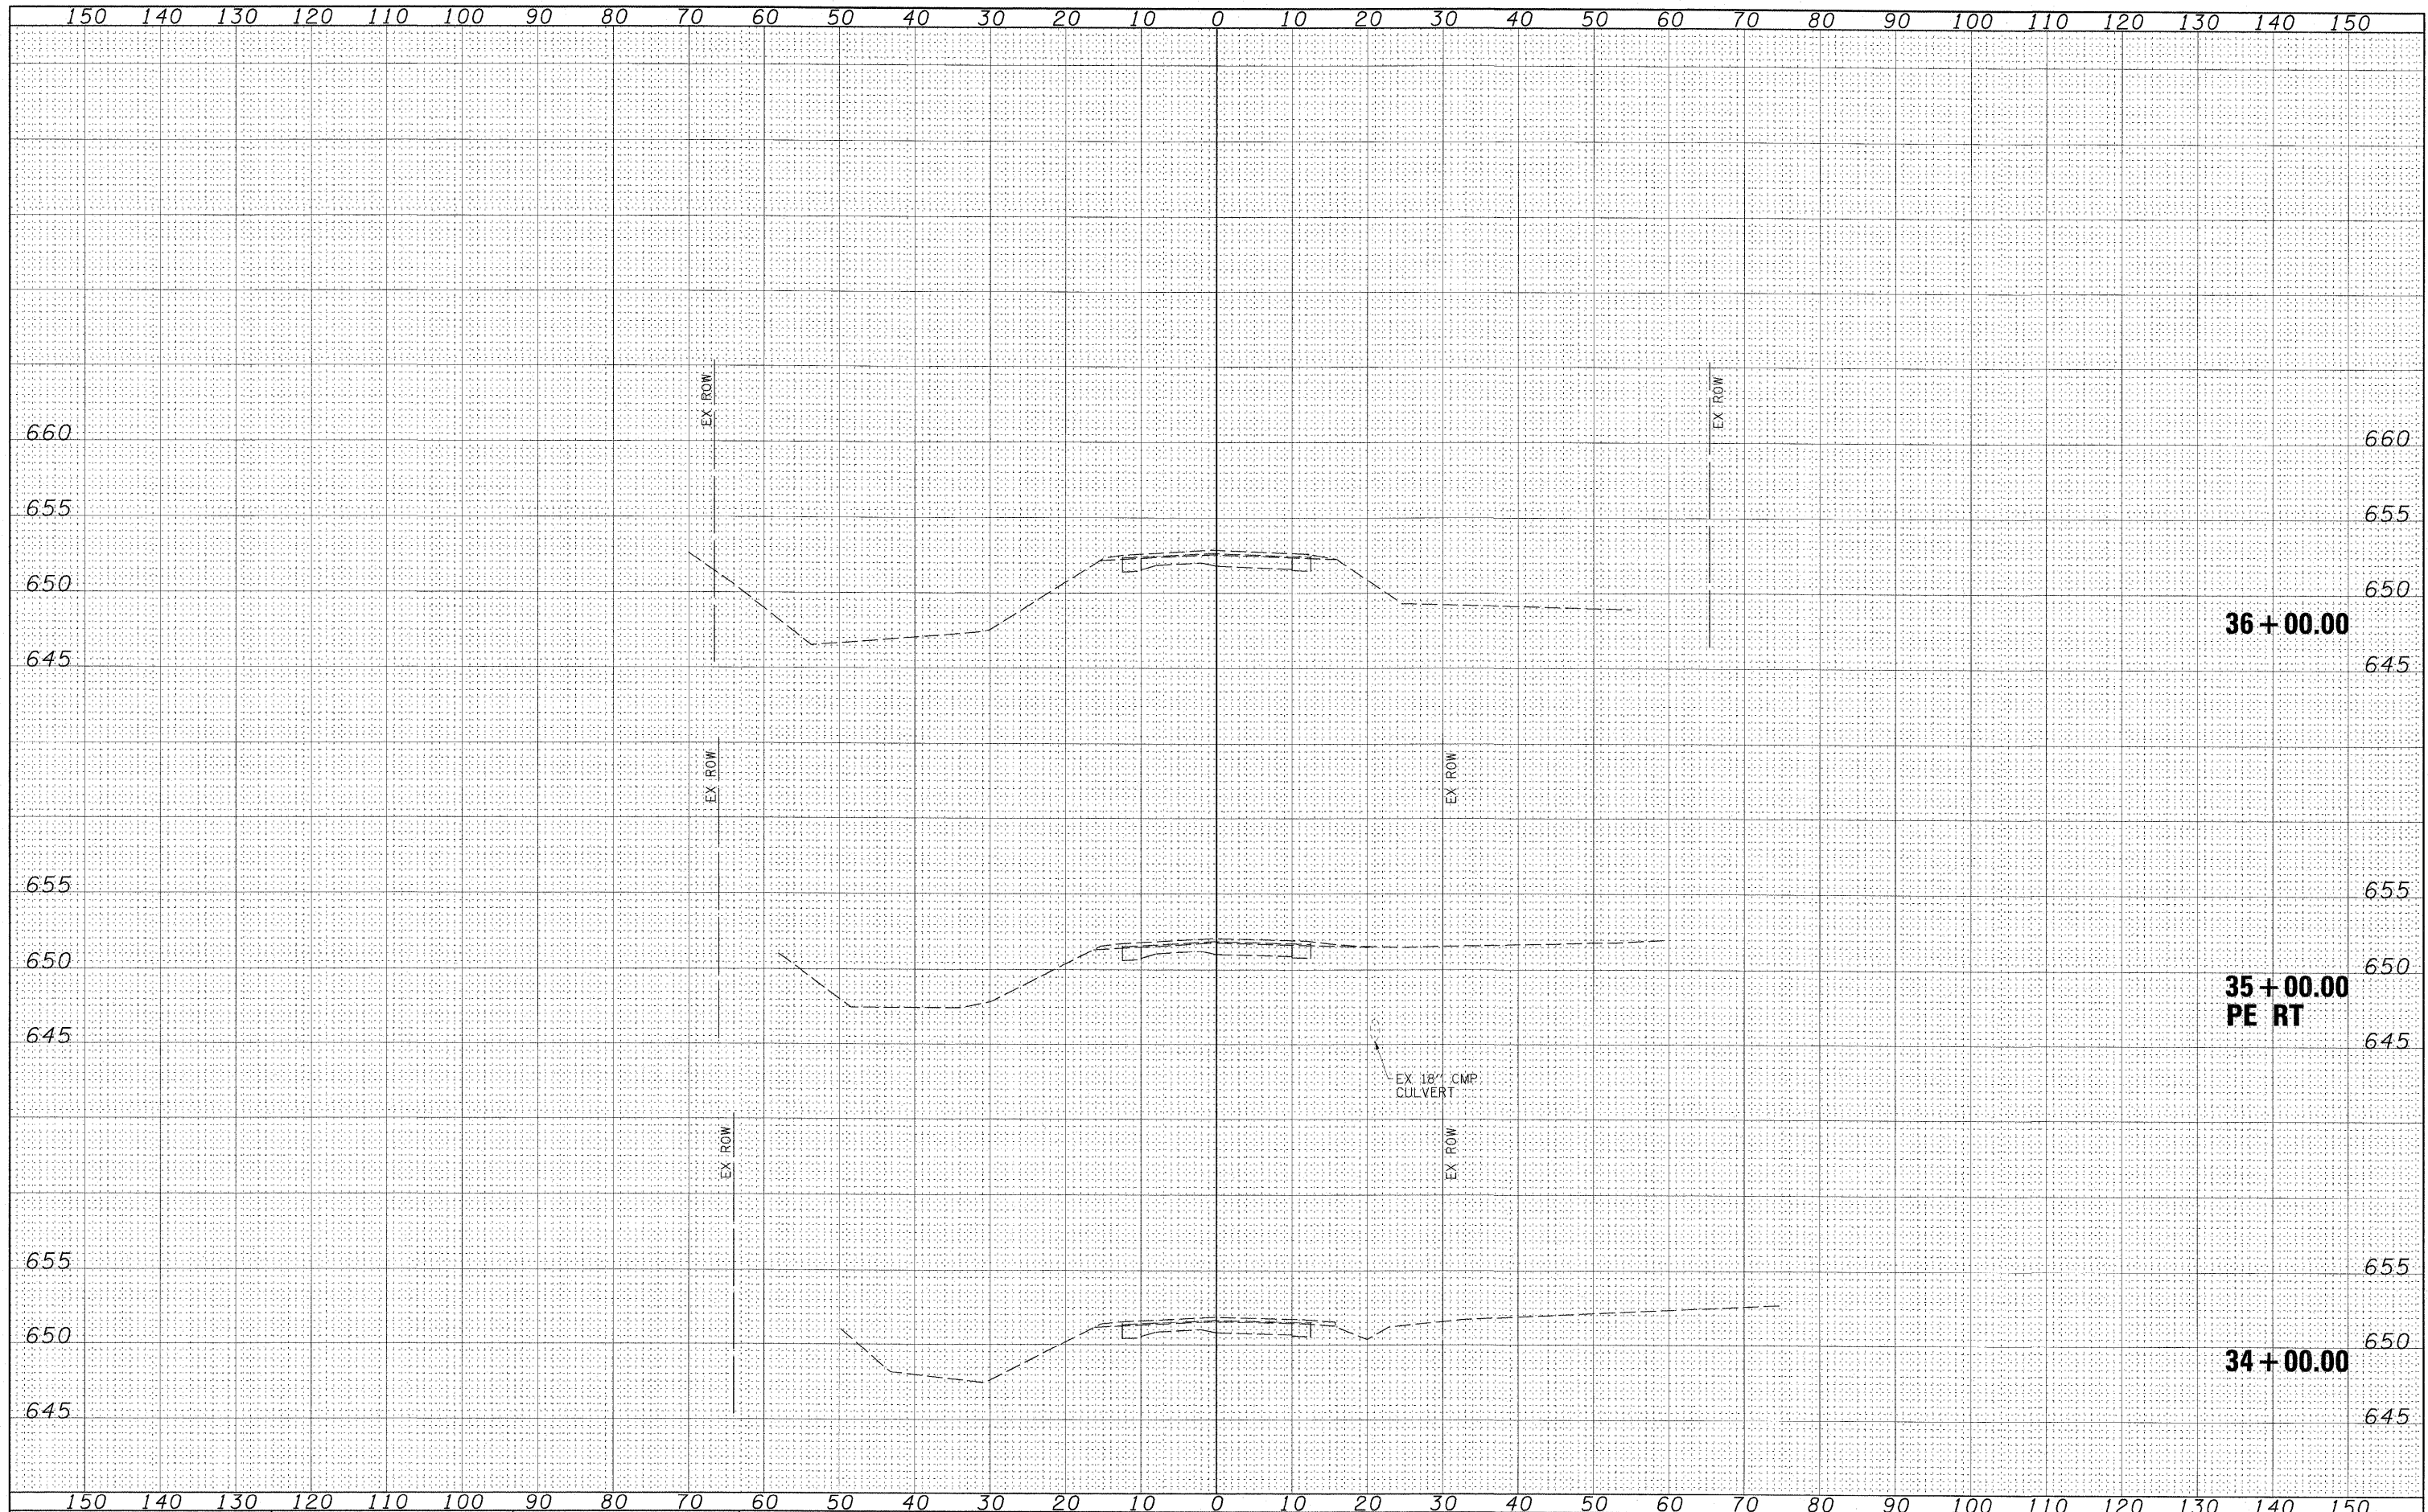

FILE NAME = Z4402X01.dgn
 SCALES: (HORIZ) 1"=10' (VERT) 1"=5'

USER NAME = HAS	DESIGNED - ELH	REVISED -
PLOT SCALE = 10.0733' / IN.	DRAWN - HAS	REVISED -
PLOT DATE = 7/13/2009 2:31:25 PM	CHECKED - ELH	REVISED -
DATE - 04/03/09	REVISED -	REVISED -

**STATE OF ILLINOIS
DEPARTMENT OF TRANSPORTATION**

SHADY REST ROAD CROSS SECTIONS

SCALE: AS SHOWN SHEET NO. 13 OF 27 SHEETS STA. 34+00.00 TO STA. 36+00.00

F.A.S. RTE. 535	SECTION 08-00115-01-RS	COUNTY PIATT	TOTAL SHEETS 53	SHEET NO. 39
CONTRACT NO. 91421				
FED. ROAD DIST. NO. # ILLINOIS FED. AID PROJECT				