


FINAL SURVEY	SURVEYED	DATE
NOTE BOOK	TEMPLATE	
AREAS CHECKED		

ORIGINAL SURVEY	SURVEYED	DATE
NOTE BOOK	TEMPLATE	
AREAS CHECKED		

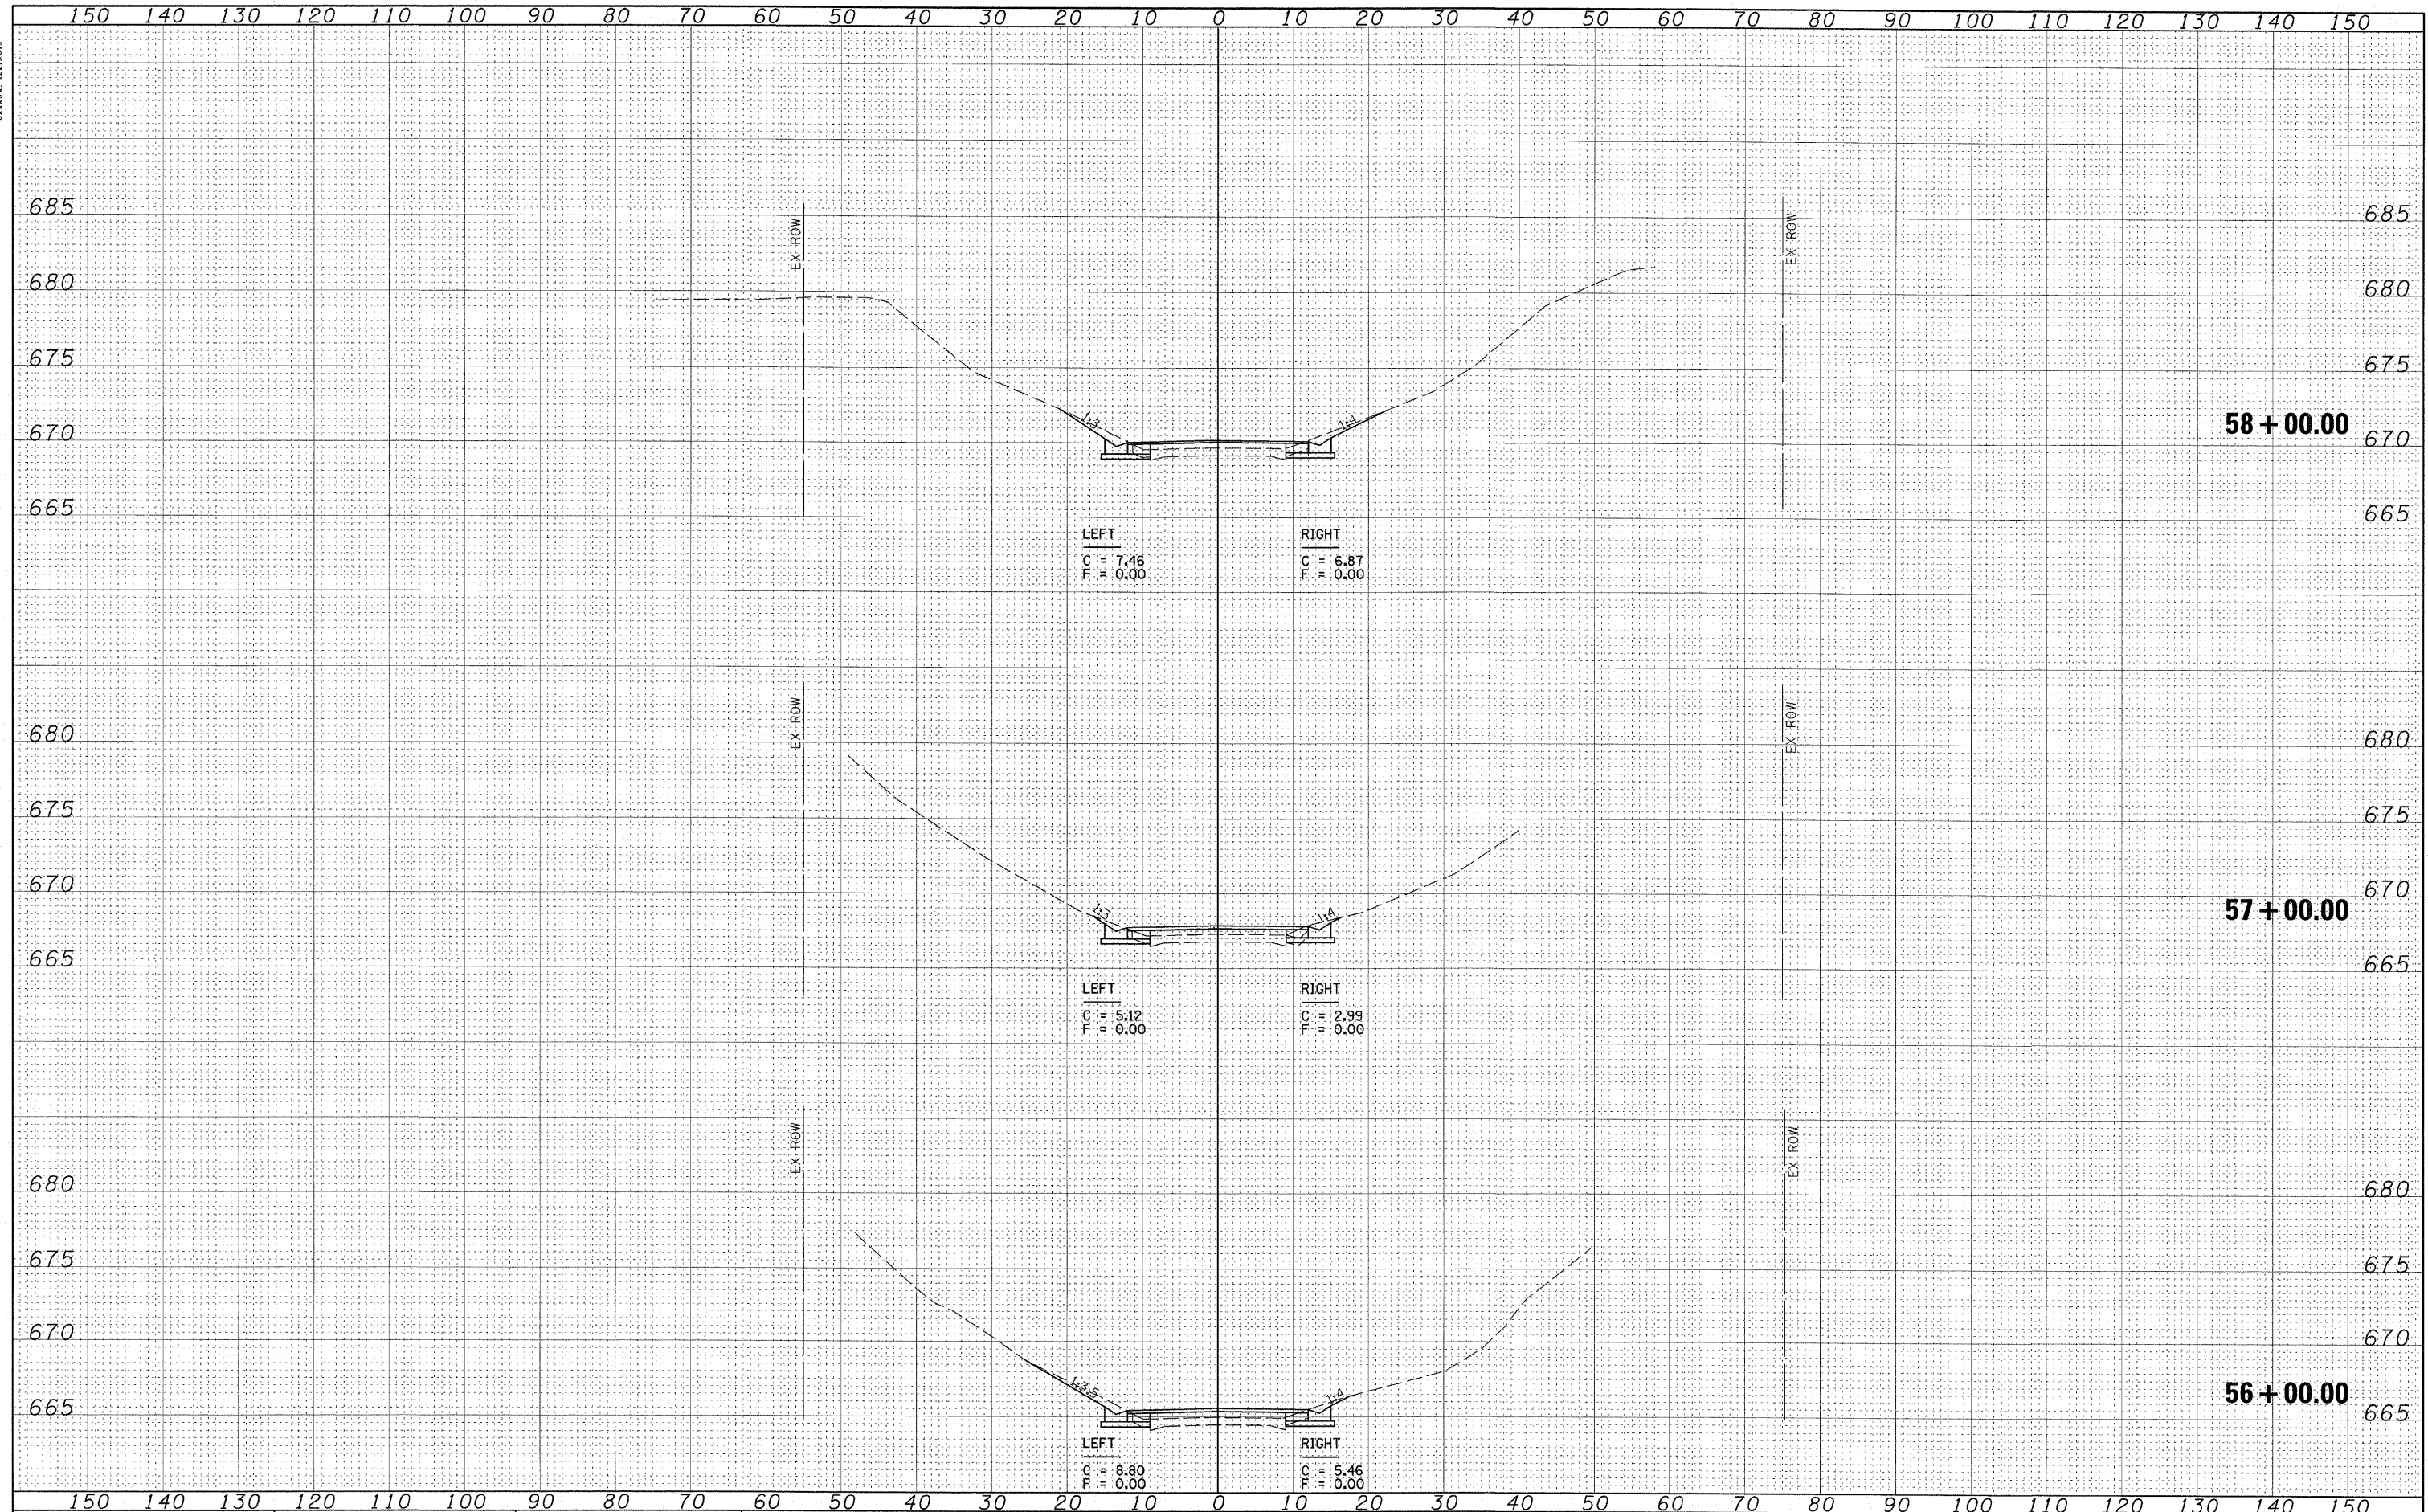

FILE NAME = Z4402X01.dgn
 USER NAME = HAS
 DESIGNED - ELH
 DRAWN - RJT
 CHECKED - ELH
 PLOT DATE = 7/13/2009 2:32:25 PM
 DATE - 04/03/09

DESIGNED - ELH
 DRAWN - RJT
 CHECKED - ELH
 DATE - 04/03/09

STATE OF ILLINOIS
DEPARTMENT OF TRANSPORTATION

SHADY REST ROAD CROSS SECTIONS
 SCALE: AS SHOWN
 SHEET NO. 17 OF 27 SHEETS
 STA. 56+00.00 TO STA. 58+00.00

F.A.S. RTE. 535	SECTION 08-00115-01-RS	COUNTY PIATT	TOTAL SHEETS 53	SHEET NO. 43
CONTRACT NO. 91421				

SCALE: (HORIZ) 1"=10' (VERT) 1"=5'