


DATE: _____ BY: _____
 SURVEYED: _____
 CHECKED: _____
 FINAL SURVEY: _____
 NOTE BOOK: _____
 NO. _____

DATE: _____ BY: _____
 SURVEYED: _____
 CHECKED: _____
 ORIGINAL SURVEY: _____
 NOTE BOOK: _____
 NO. _____

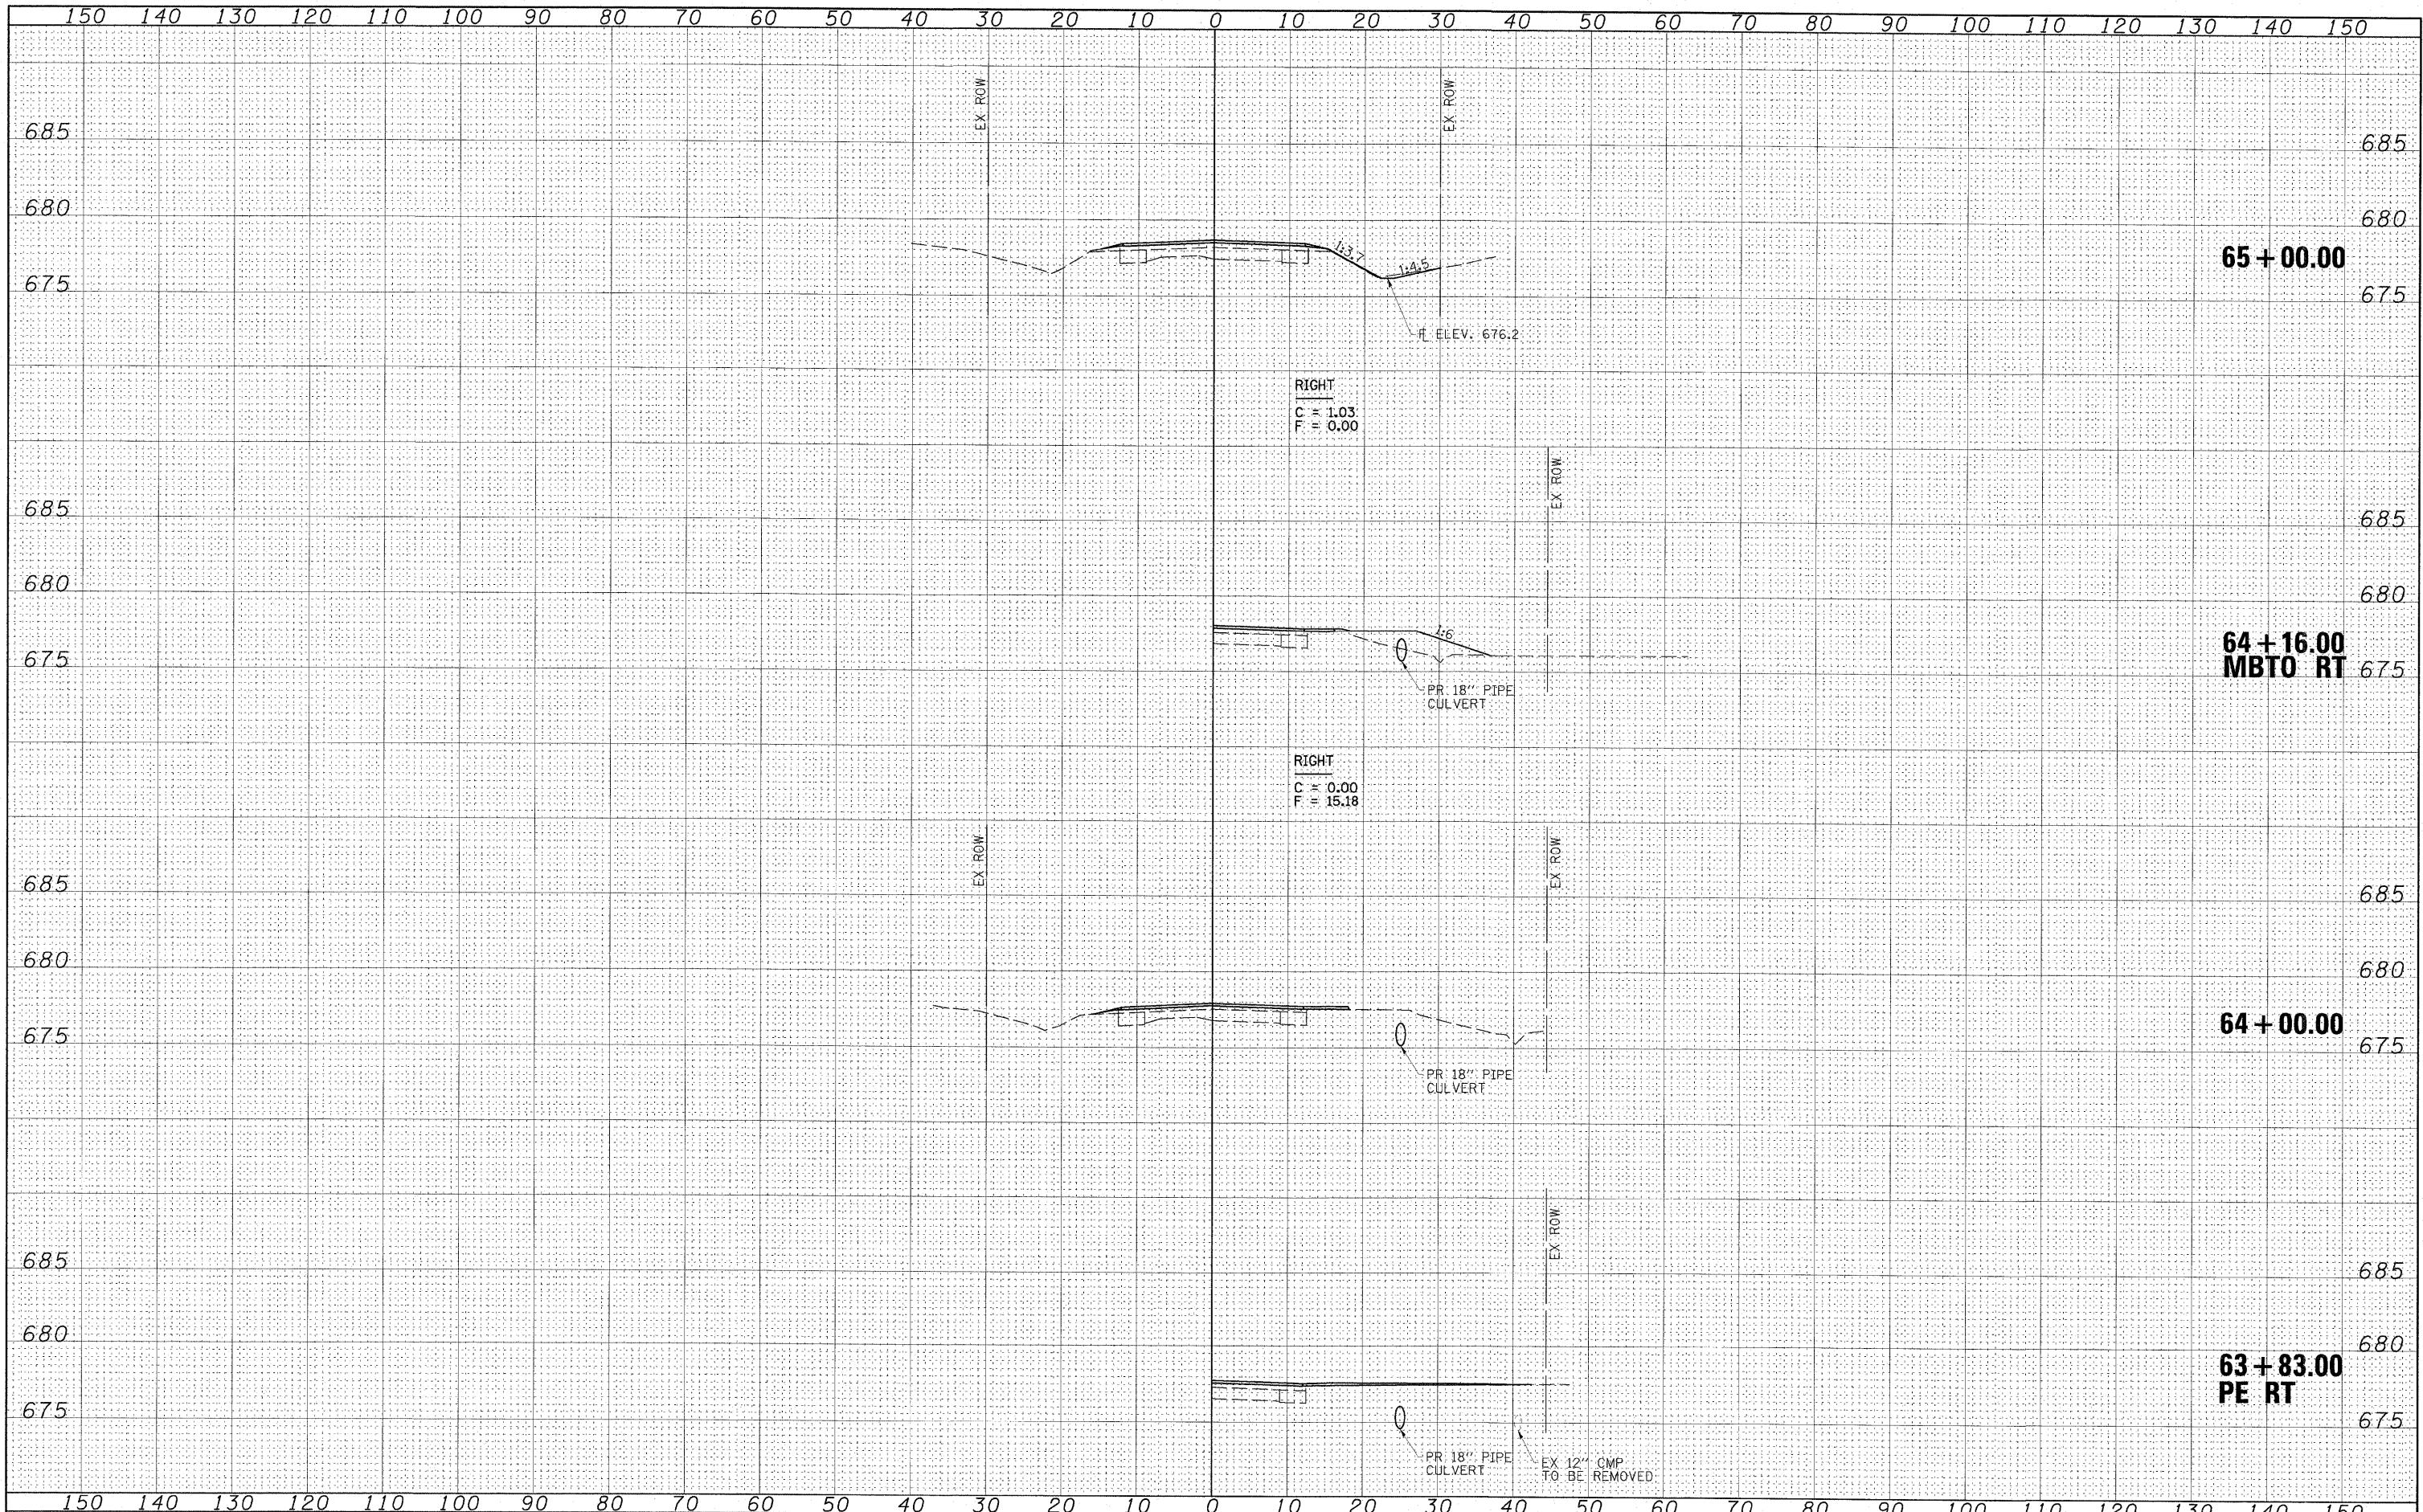

FILE NAME = 24402X01.dgn
 USER NAME = HAS
 PLOT SCALE = 10.8733' / IN.
 PLOT DATE = 7/13/2009 2:33:11 PM

DESIGNED - ELH
 DRAWN - RJT
 CHECKED - ELH
 DATE - 04/03/09

REVISED -
 REVISED -
 REVISED -
 REVISED -

**STATE OF ILLINOIS
 DEPARTMENT OF TRANSPORTATION**

SHADY REST ROAD CROSS SECTIONS
 SCALE: AS SHOWN SHEET NO. 20 OF 27 SHEETS STA. 63+83.00 TO STA. 65+00.00

F.A.S. RTE.	SECTION	COUNTY	TOTAL SHEETS	SHEET NO.
535	08-00115-01-RS	PIATT	53	46
CONTRACT NO. 91421			ILLINOIS FED. AID PROJECT	