


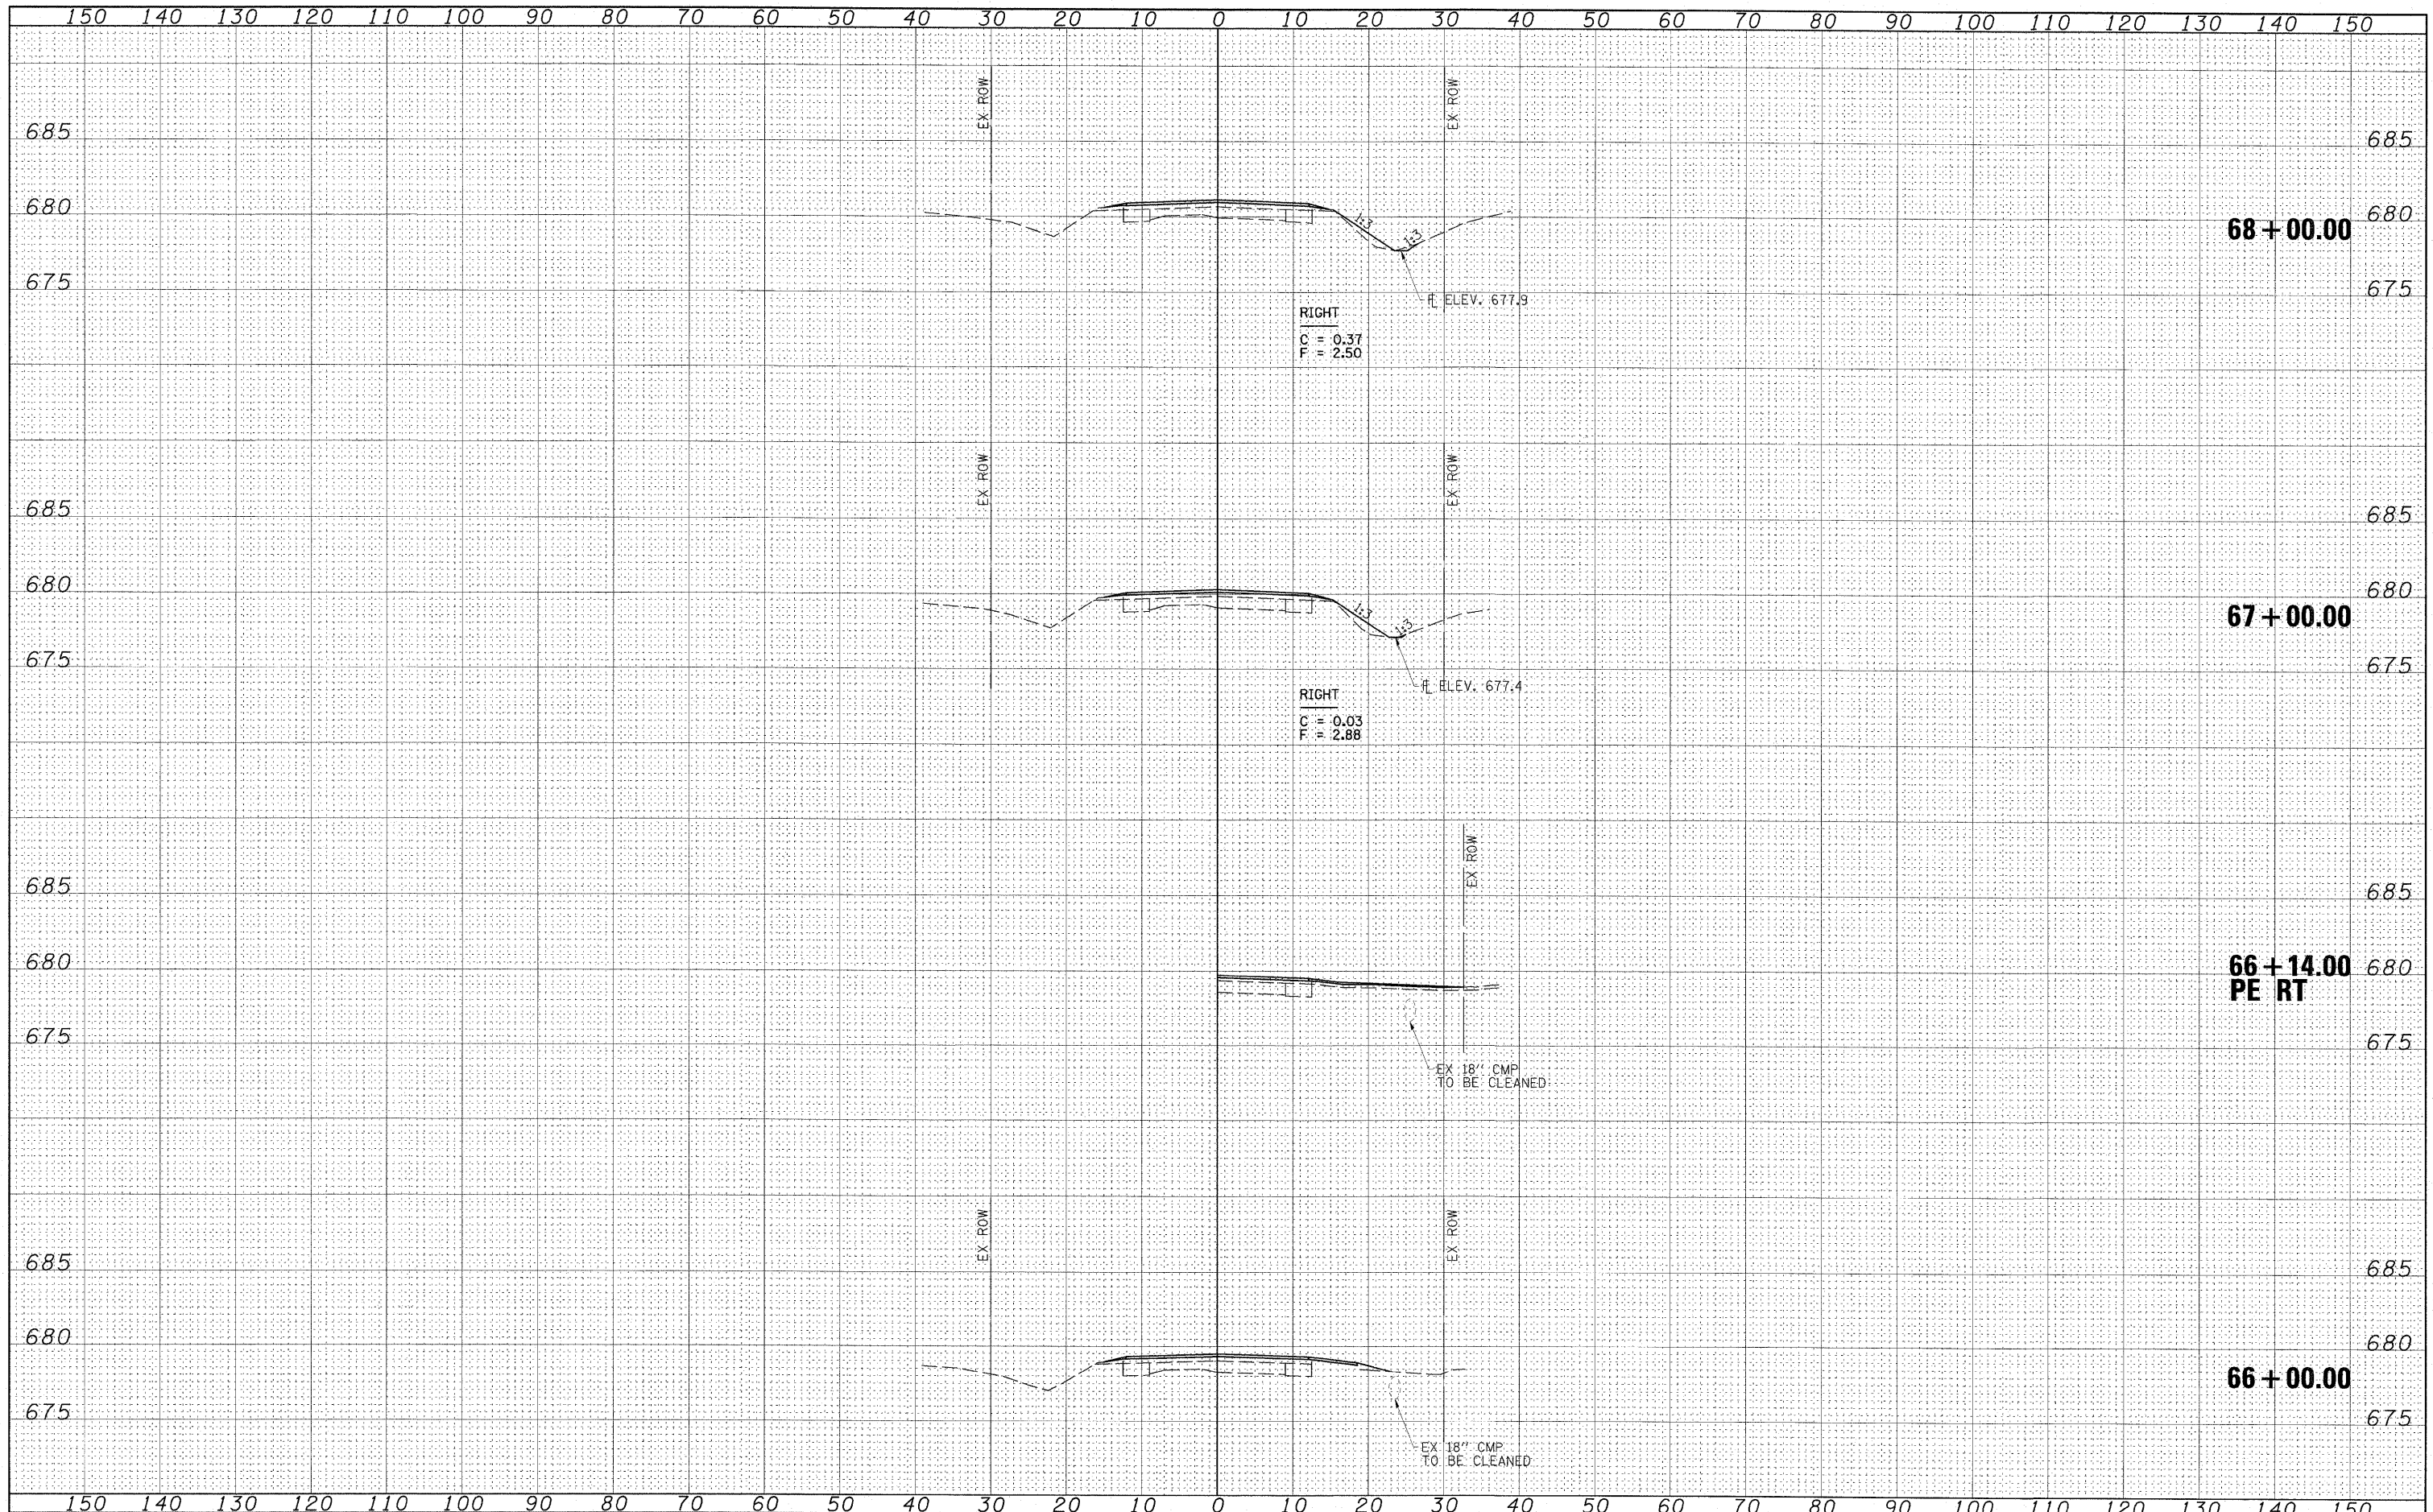

BY	DATE
FINAL SURVEY	SURVEYED
NOTE BOOK	FIELD BOOK
NO.	NO.
AREAS CHECKED	AREAS CHECKED

BY	DATE
ORIGINAL SURVEY	SURVEYED
NOTE BOOK	FIELD BOOK
NO.	NO.
AREAS CHECKED	AREAS CHECKED



FILE NAME = 24402X01.dgn	USER NAME = HAS	DESIGNED - ELH	REVISED -	STATE OF ILLINOIS DEPARTMENT OF TRANSPORTATION	SHADY REST ROAD CROSS SECTIONS			F.A.S. RTE. 535	SECTION 08-00115-01-RS	COUNTY PIATT	TOTAL SHEETS 53	SHEET NO. 47
SCALE: (HORIZ) 1"=10' (VERT) 1"=5'	PLOT DATE = 7/13/2009 2:33:28 PM	DRAWN - RJT	REVISED -		SCALE: AS SHOWN	SHEET NO. 21 OF 27 SHEETS	STA. 66+00.00 TO STA. 68+00.00	CONTRACT NO. 91421				
		CHECKED - ELH	REVISED -		FED. ROAD DIST. NO. ILLINOIS FED. AID PROJECT							
		DATE - 04/03/09	REVISED -									