



BY: _____ DATE: _____

FINAL SURVEY SURVEYED _____

NOTE BOOK _____

NO. _____

AREAS CHECKED _____


BY: _____ DATE: _____

ORIGINAL SURVEY SURVEYED _____

NOTE BOOK _____

NO. _____

AREAS CHECKED _____

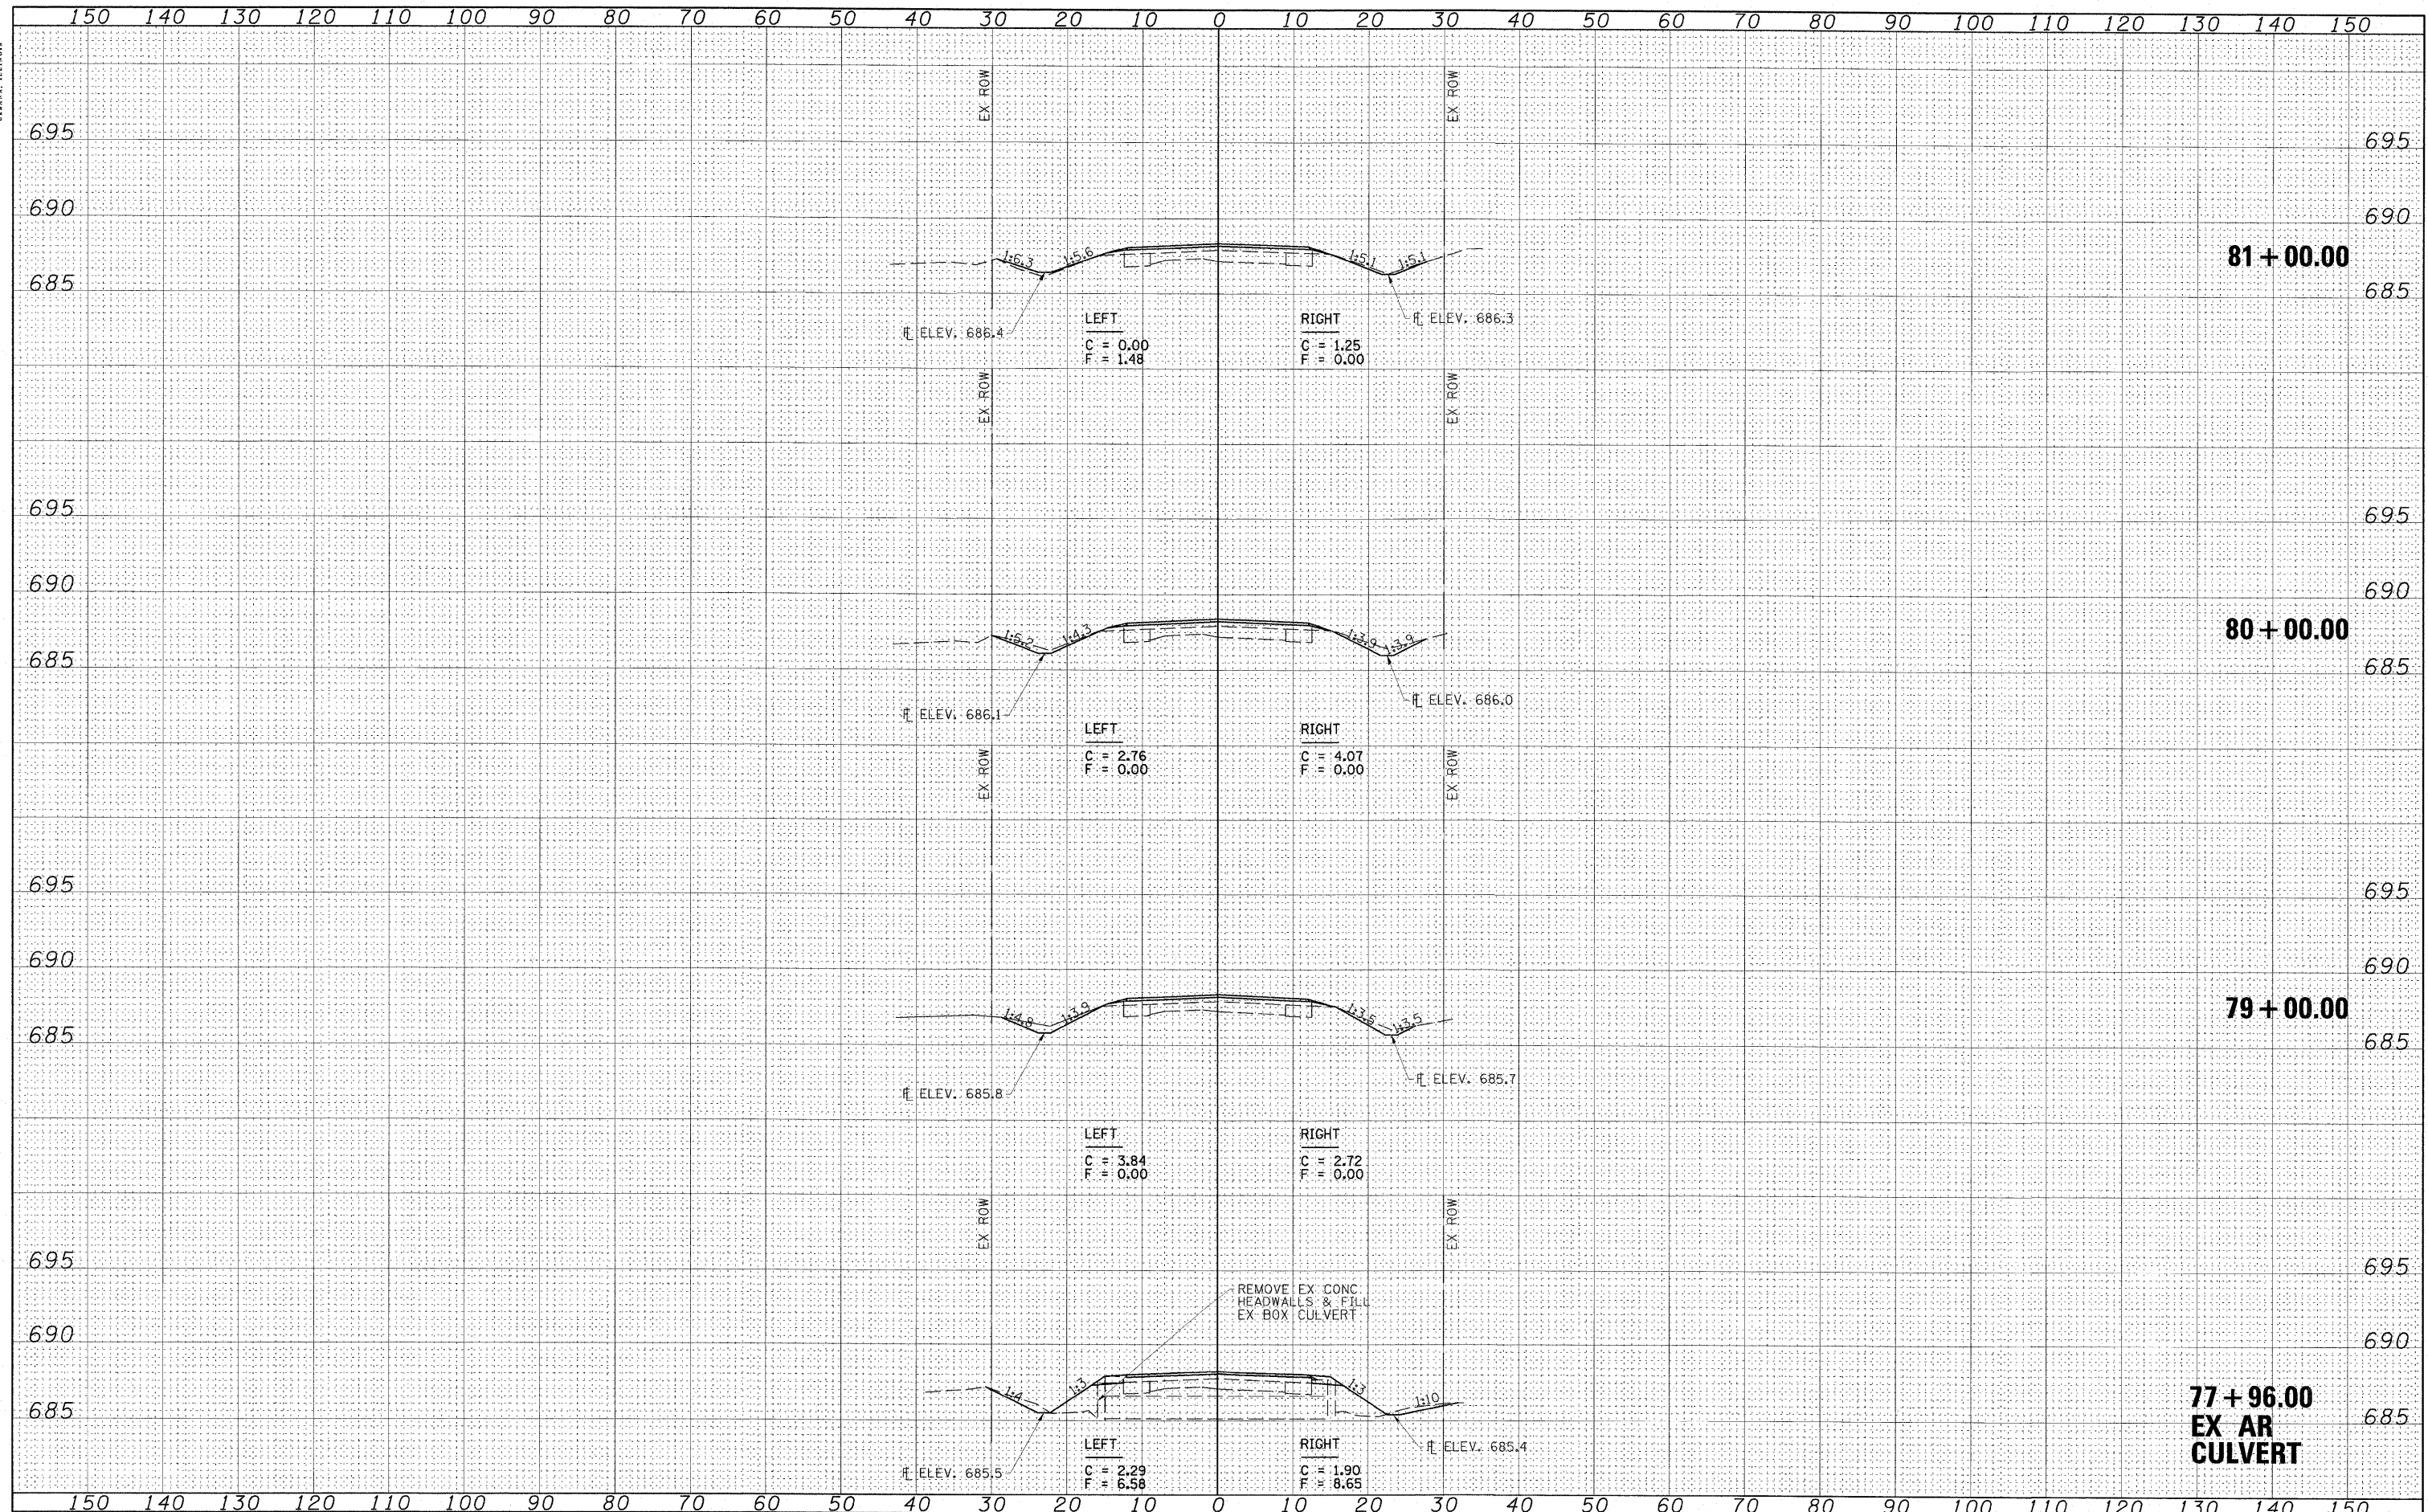

FILE NAME = 24402X01.dgn

USER NAME = HAS

PLOT SCALE = 10.8733' / IN.

PLOT DATE = 7/13/2009 2:34:47 PM

DESIGNED - ELH

DRAWN - RJT

CHECKED - ELH

DATE - 04/03/09

REVISED -

REVISED -

REVISED -

REVISED -

**STATE OF ILLINOIS
DEPARTMENT OF TRANSPORTATION**

SHADY REST ROAD CROSS SECTIONS

SCALE: AS SHOWN SHEET NO. 25 OF 27 SHEETS STA. 77+96.00 TO STA. 81+00.00

F.A.S. RTE. 535	SECTION 08-00115-01-RS	COUNTY PIATT	TOTAL SHEETS 53	SHEET NO. 51
CONTRACT NO. 91421				
FED. ROAD DIST. NO. ILLINOIS FED. AID PROJECT				