



STATE OF ILLINOIS
DEPARTMENT OF TRANSPORTATION

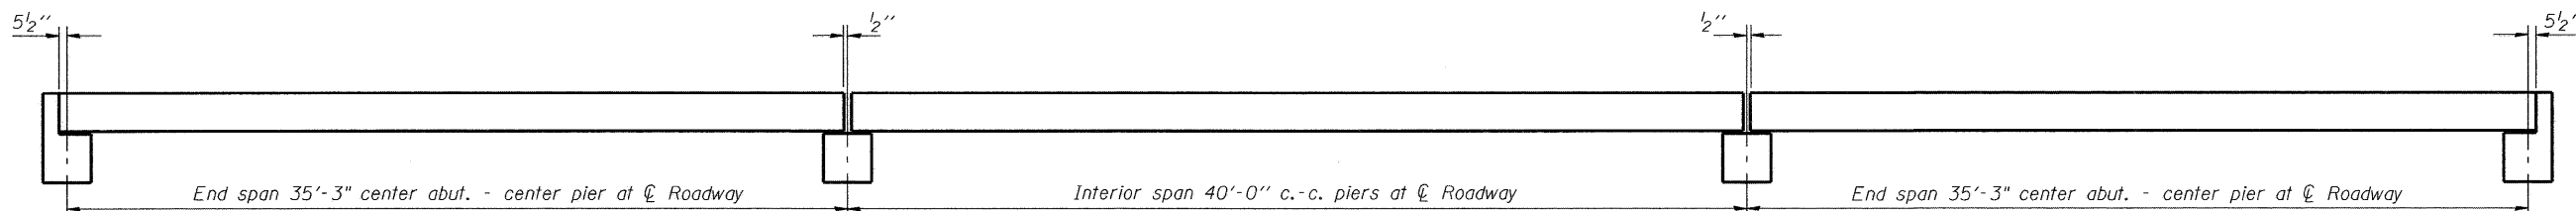

ELEVATION

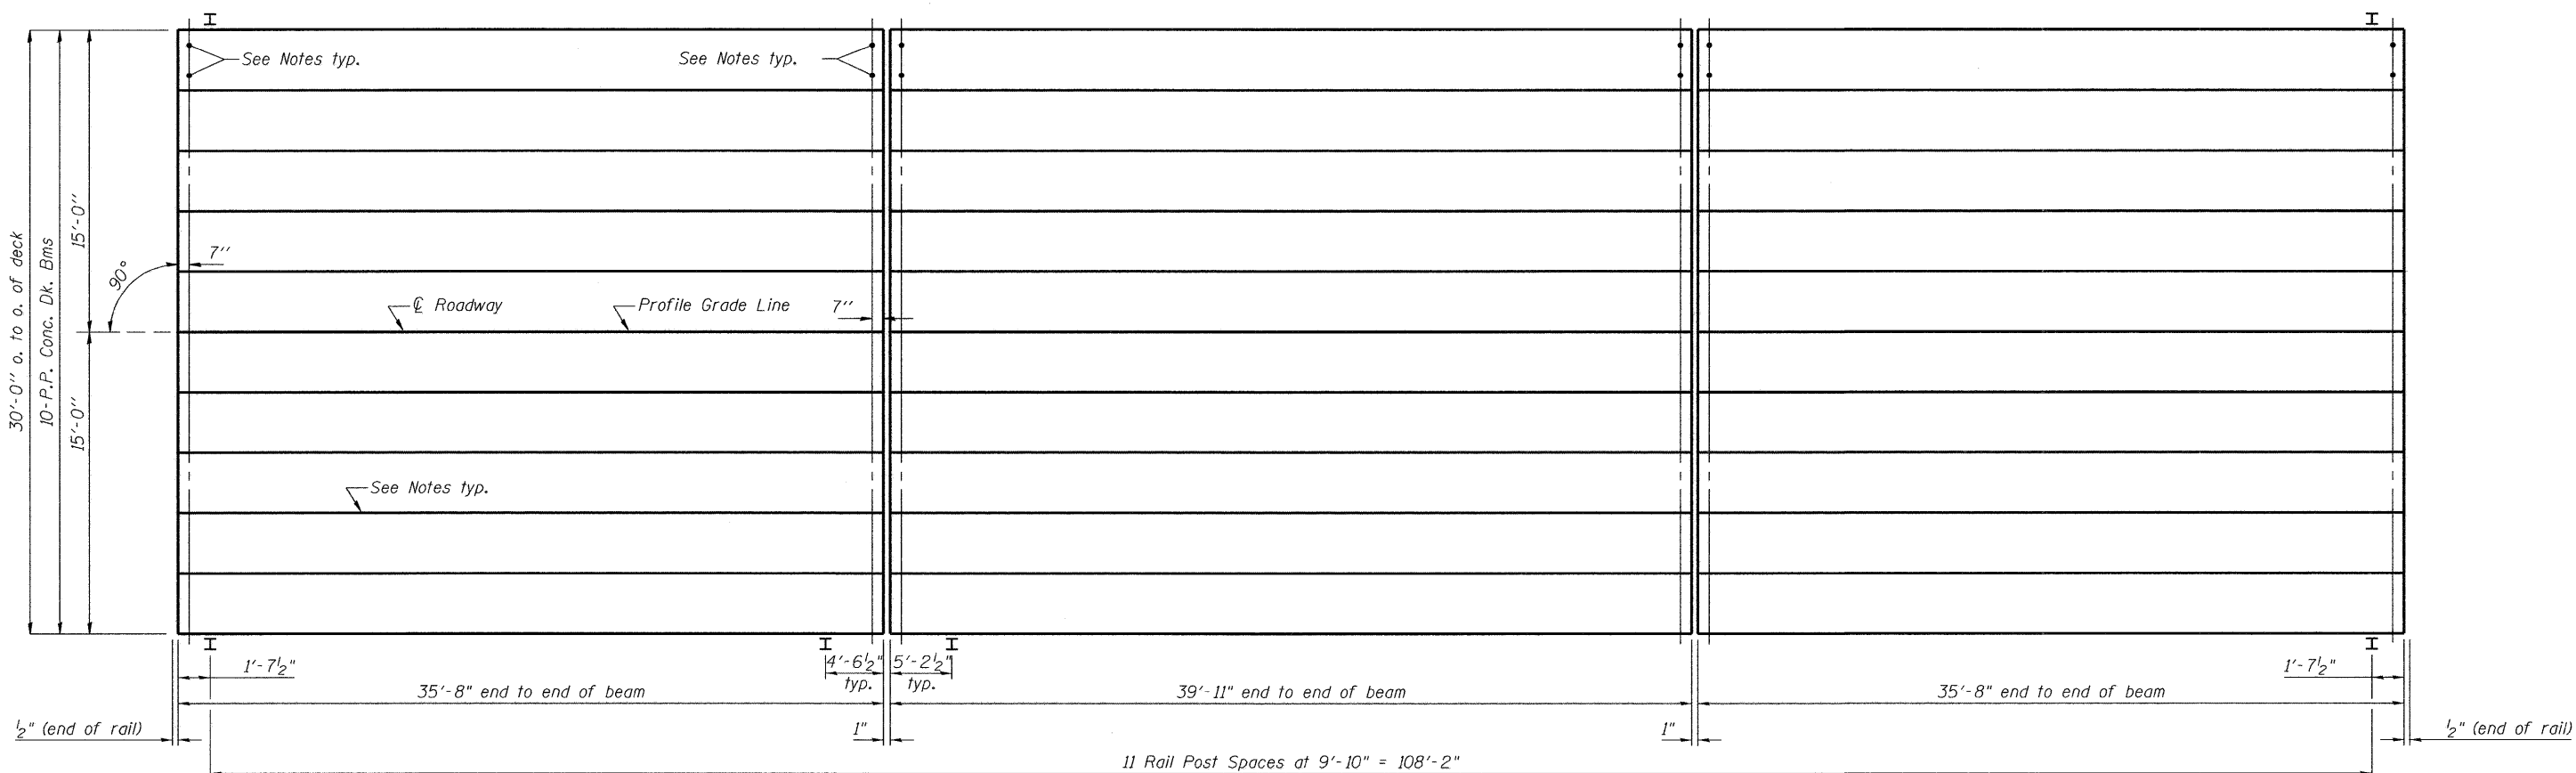

PLAN

Notes:
After beams have been erected, holes shall be drilled into substructure and anchor dowels placed. Dowel holes shall be filled with non-shrink grout to top of beam and allowed to cure min. 24 hrs. prior to grouting the shear keys.
Nominal 1" joint at C Pier shall be filled with non-shrink grout.
Longitudinal keys shall be grouted.
See sheet 6 of 12 for P.P.C. Deck Beam Bill of Material and sheet 7 of 12 for Steel Railing, Type S1 Bill of Material.

DESIGNED	CMF
CHECKED	TMM
DRAWN	RNH
CHECKED	TMM

**PPC DECK BEAM SUPERSTRUCTURE
STRUCTURE NO. 068-3358**



McDonough-Whitlow, P.C.
Consulting Engineers & Land Surveyors
138 East Wood Street
Hillsboro, IL 62049
Phone: 217.532.9233
Fax: 217.532.6300
PROFESSIONAL DESIGN No. 184-002754

SHEET NO. 2
12 SHEETS

F.A.S. RTE.	SECTION	COUNTY	TOTAL SHEETS	SHEET NO.
721	08-00128-00 BR	MONTGOMERY	22	8
CONTRACT NO. 93496				
FED. ROAD DIST. NO. _ ILLINOIS FED. AID PROJECT				