


FINAL SURVEY	DATE
SURVEYED	BY
TEMPLATE	
AREAS CHECKED	
NO.	

ORIGINAL SURVEY	DATE
SURVEYED	BY
TEMPLATE	
AREAS CHECKED	
NO.	

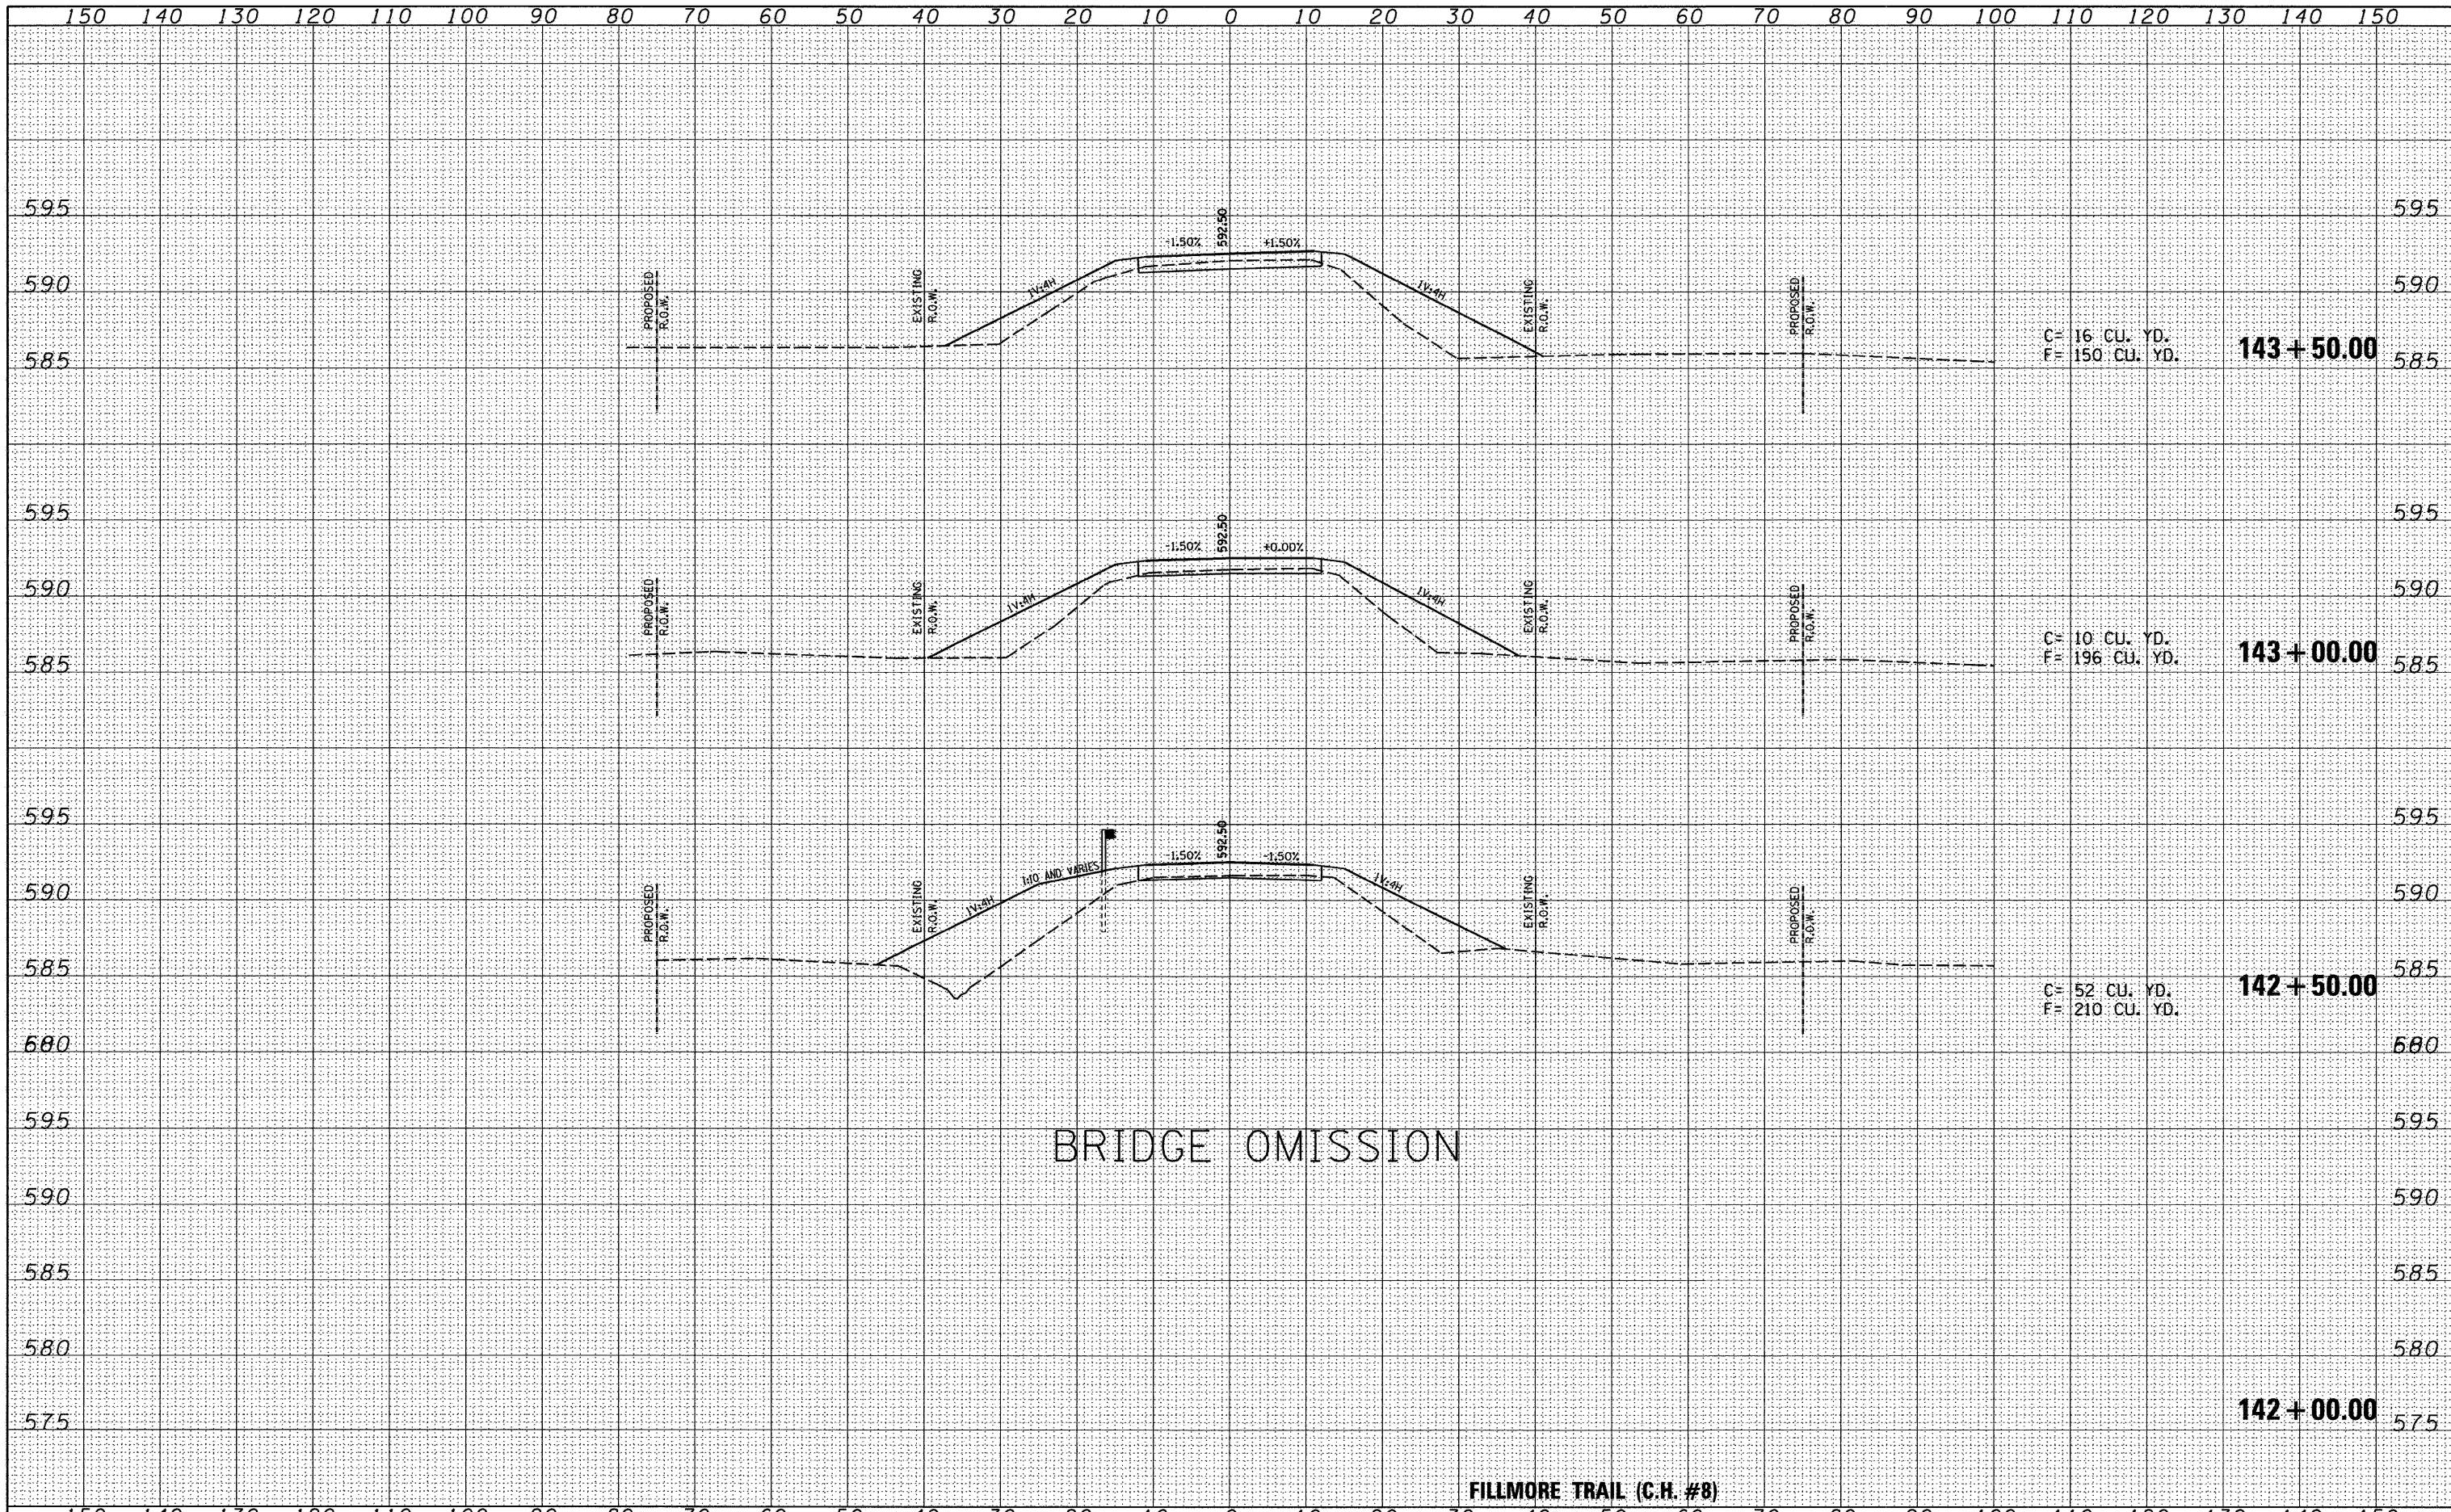

FILE NAME = plan&profile.dgn	USER NAME = EJR	DESIGNED - CMF	REVISED -	McDonough-Whitlow, P.C. Consulting Engineers & Land Surveyors 138 East Wood Street Hillboro, IL 62049 Phone: 217-532-9238 Fax: 217-532-6300 PROFESSIONAL DESIGN NO. 184-002254	CROSS SECTIONS SCALE: H=1"=10' V=1"=5' SHEET NO. ___ OF ___ SHEETS STA. 142+00 TO STA. 143+50		F.A.S. RTE.	SECTION	COUNTY	TOTAL SHEETS	SHEET NO.
	PLOT SCALE = 5/8"	DRAWN - EJR	REVISED -				721	08-00128-00-BR	MONTGOMERY	22	21
	PLOT DATE = 3-12-09	CHECKED - KCM	REVISED -		CONTRACT NO. 3496		ILLINOIS FED. AID PROJECT				
		DATE - 3-12-09	REVISED -								