


FINAL SURVEY	DATE
SURVEYED	BY
PLOTTED	
TEMPLATE	
AREAS	
CHECKED	
NO.	

ORIGINAL SURVEY	DATE
SURVEYED	BY
PLOTTED	
TEMPLATE	
AREAS	
CHECKED	
NO.	

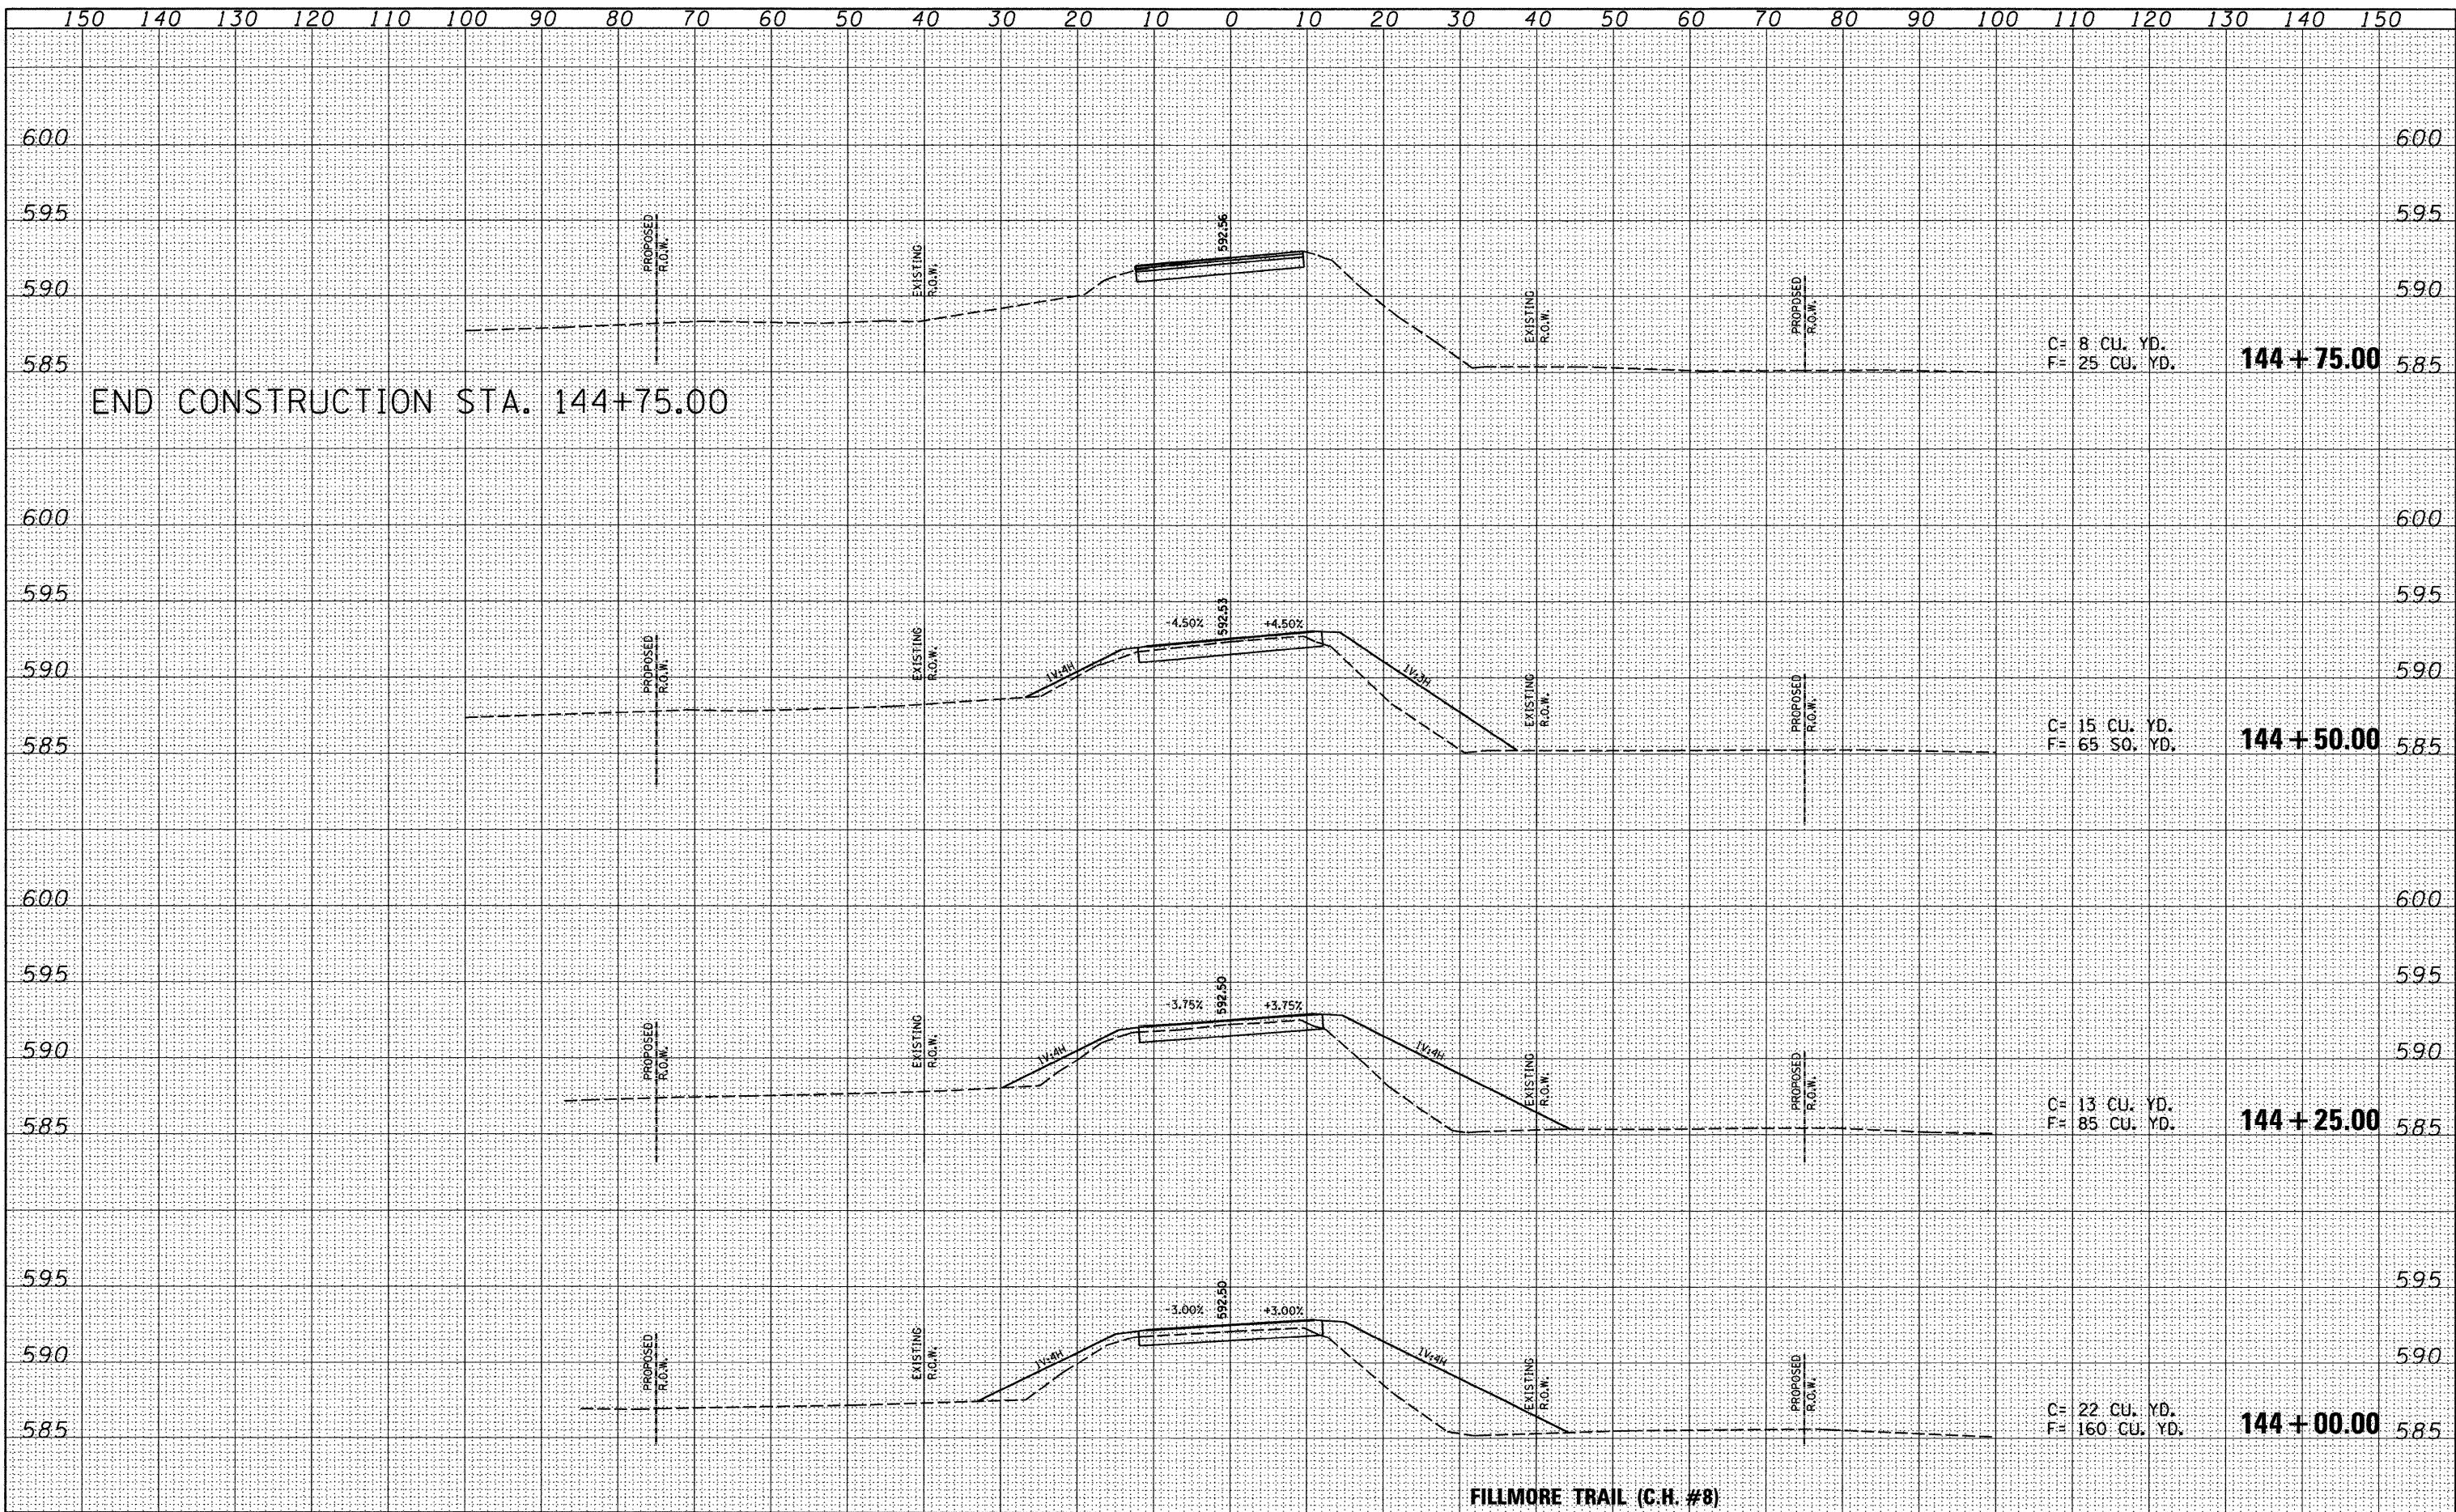

FILE NAME = plan&profile.dgn

USER NAME = EJR	DESIGNED - CMF	REVISED -
PLOT SCALE = 50	DRAWN - EJR	REVISED -
PLOT DATE = 3-12-09	CHECKED - KCM	REVISED -
	DATE - 3-12-09	REVISED -

McDonough-Whitlow, P.C.
 Consulting Engineers & Land Surveyors
 138 East Wood Street
 Hillboro, IL 62449
 Phone: 217-532-9233
 Fax: 217-532-6500
 PROFESSIONAL DESIGN NO. 184-002754

CROSS SECTIONS
 SCALE: H=1"=10' V=1"=5'
 SHEET NO. ___ OF ___ SHEETS
 STA. 144+00 TO STA. 144+75

F.A.S. RTE.	SECTION	COUNTY	TOTAL SHEETS	SHEET NO.
721	08-00128-00-BR	MONTGOMERY	22	22
CONTRACT NO. 93496			ILLINOIS FED. AID PROJECT	