


FINAL SURVEY	SURVEYED	DATE
NOTE BOOK	PLOTTED	BY
NO.	TEMPLATE	
	AREAS CHECKED	

ORIGINAL SURVEY	SURVEYED	DATE
NOTE BOOK	PLOTTED	BY
NO.	TEMPLATE	
	AREAS CHECKED	

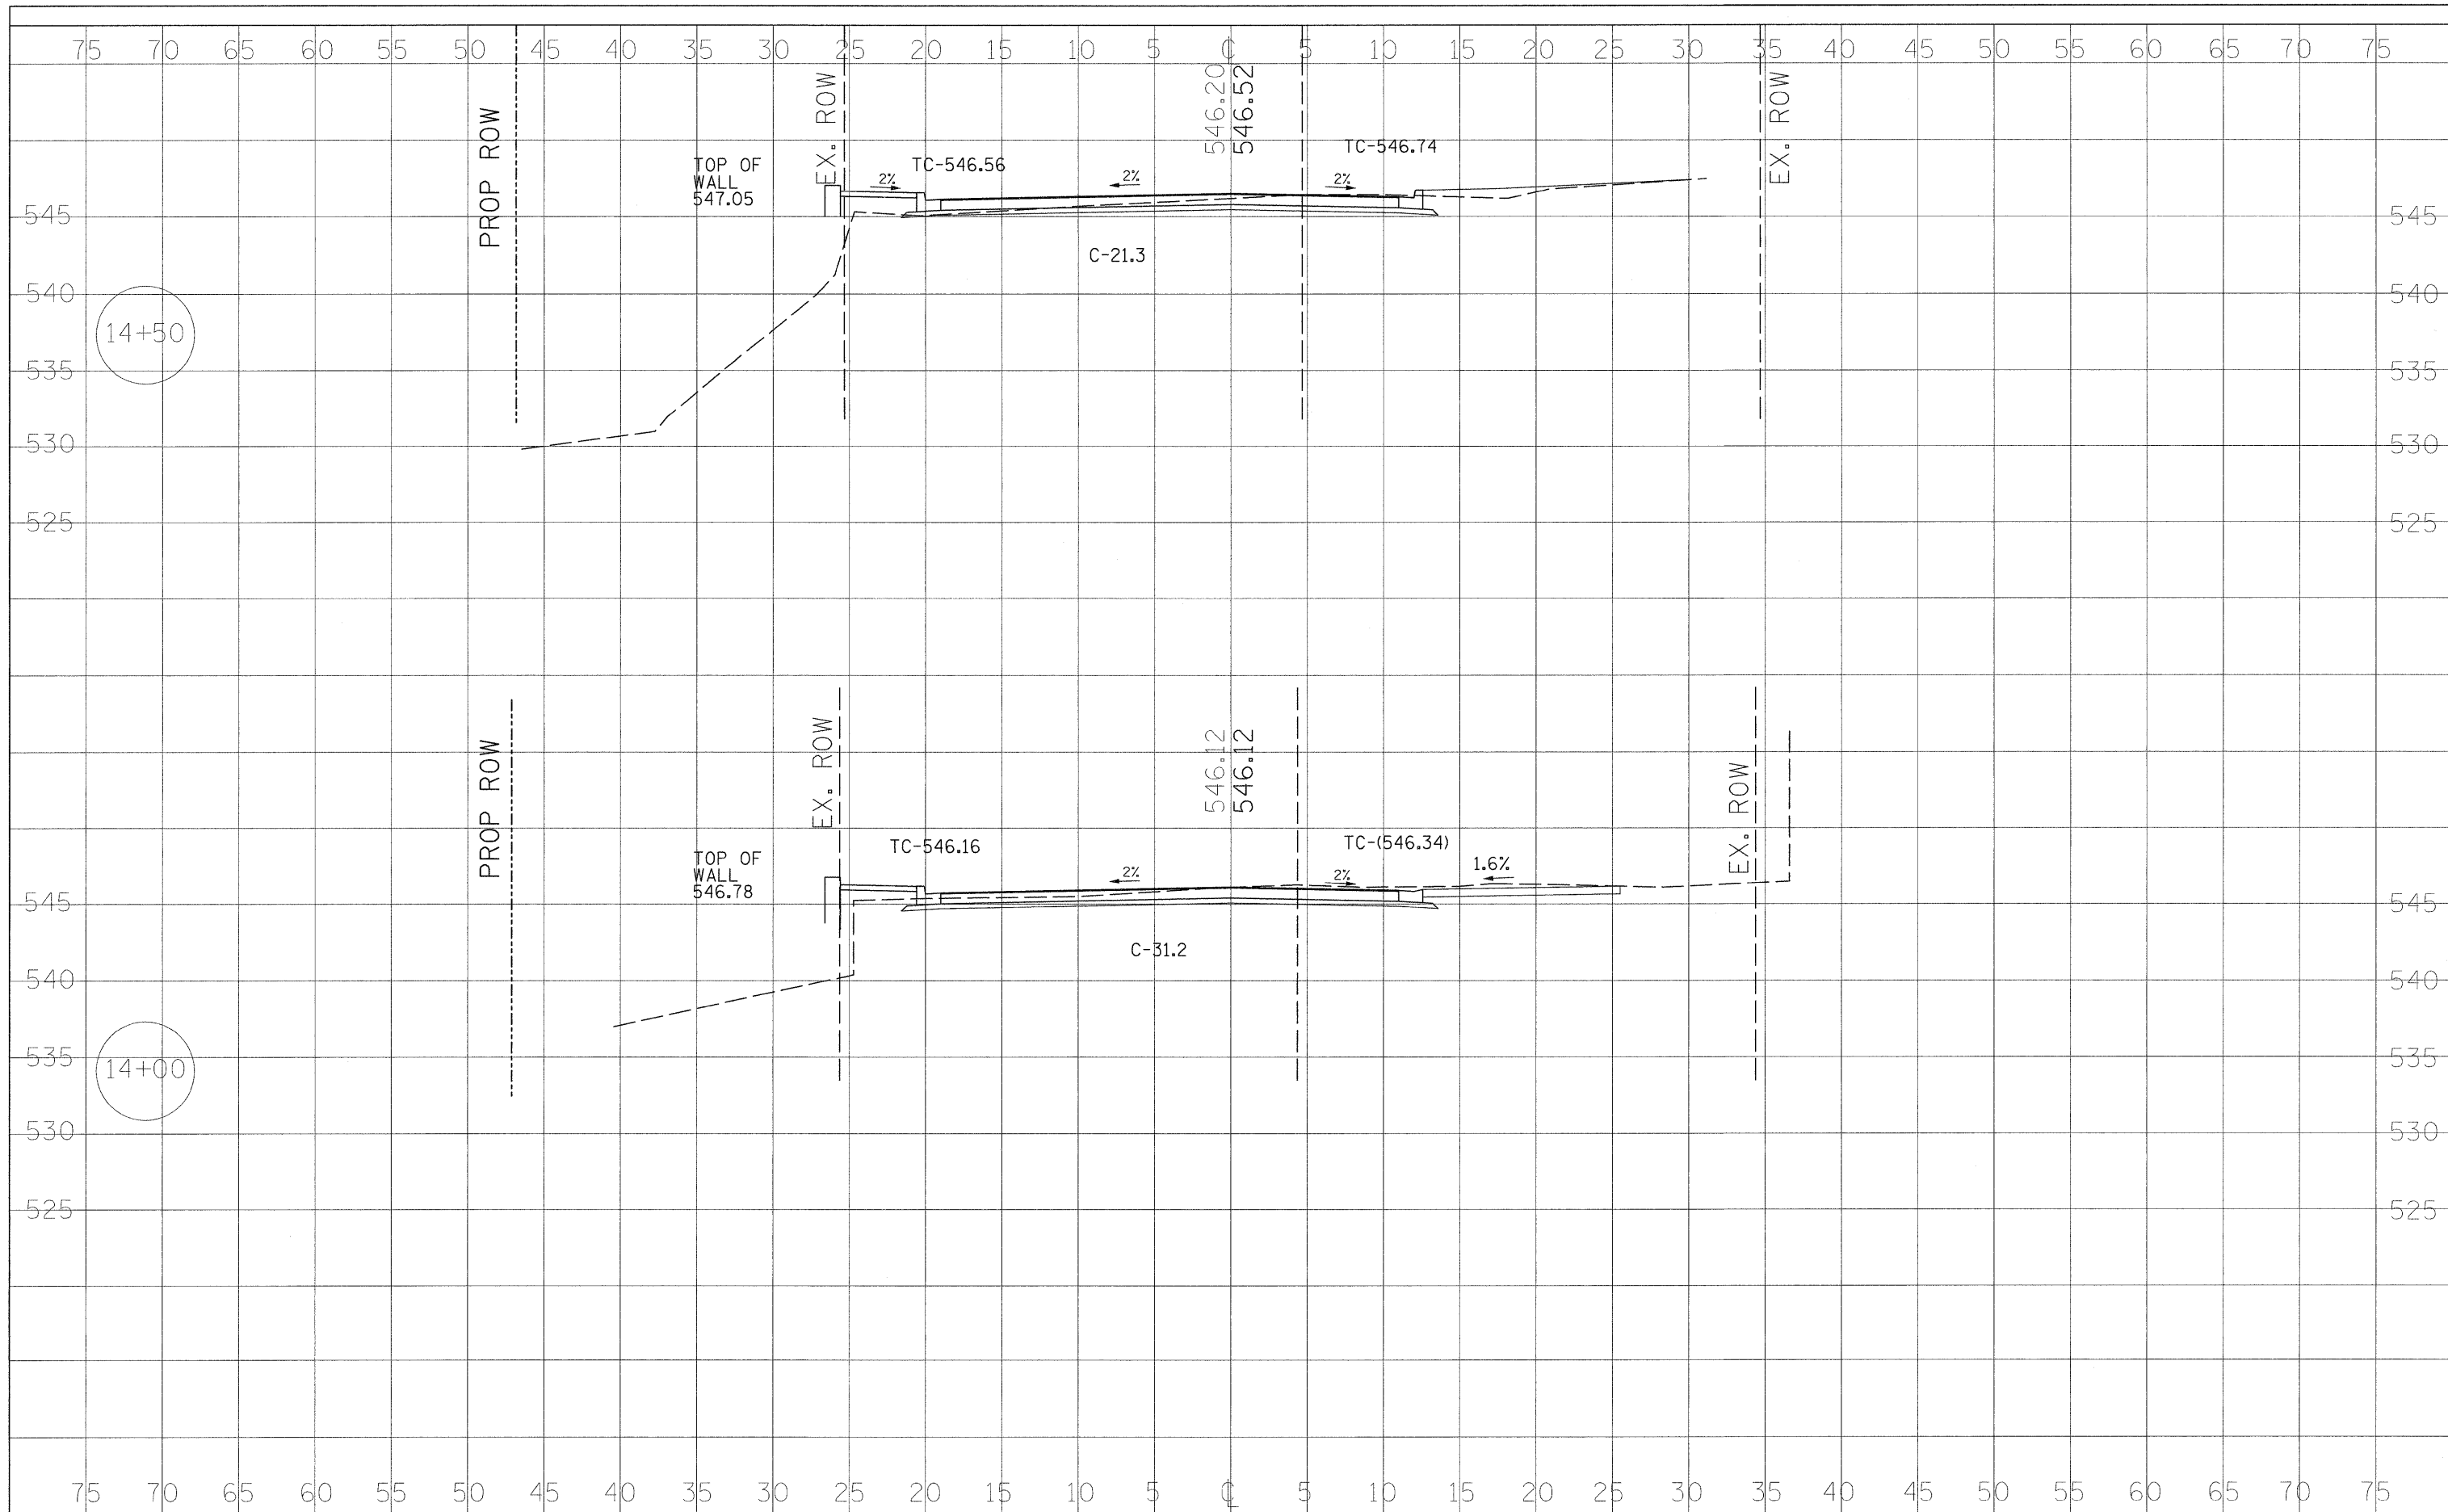

DESIGNED -	REVISED -
DRAWN - DJK	REVISED -
CHECKED -	REVISED -
DATE -	REVISED -

**STATE OF ILLINOIS
DEPARTMENT OF TRANSPORTATION**

DALLAS CITY CULVERT
CROSS SECTIONS

RTE.	SECTION	COUNTY	TOTAL SHEETS	SHEET NO.
	05-00014-00-BR	HANCOCK	20	10
	SN 034-6028		CONTRACT NO 93497	
FED. ROAD DIST. NO.	ILLINOIS FED. AID PROJECT			