


DATE	
BY	
DESIGNED	
DRAWN	
CHECKED	
DATE	
REVISIONS	
NO.	

DATE	
BY	
DESIGNED	
DRAWN	
CHECKED	
DATE	
REVISIONS	
NO.	

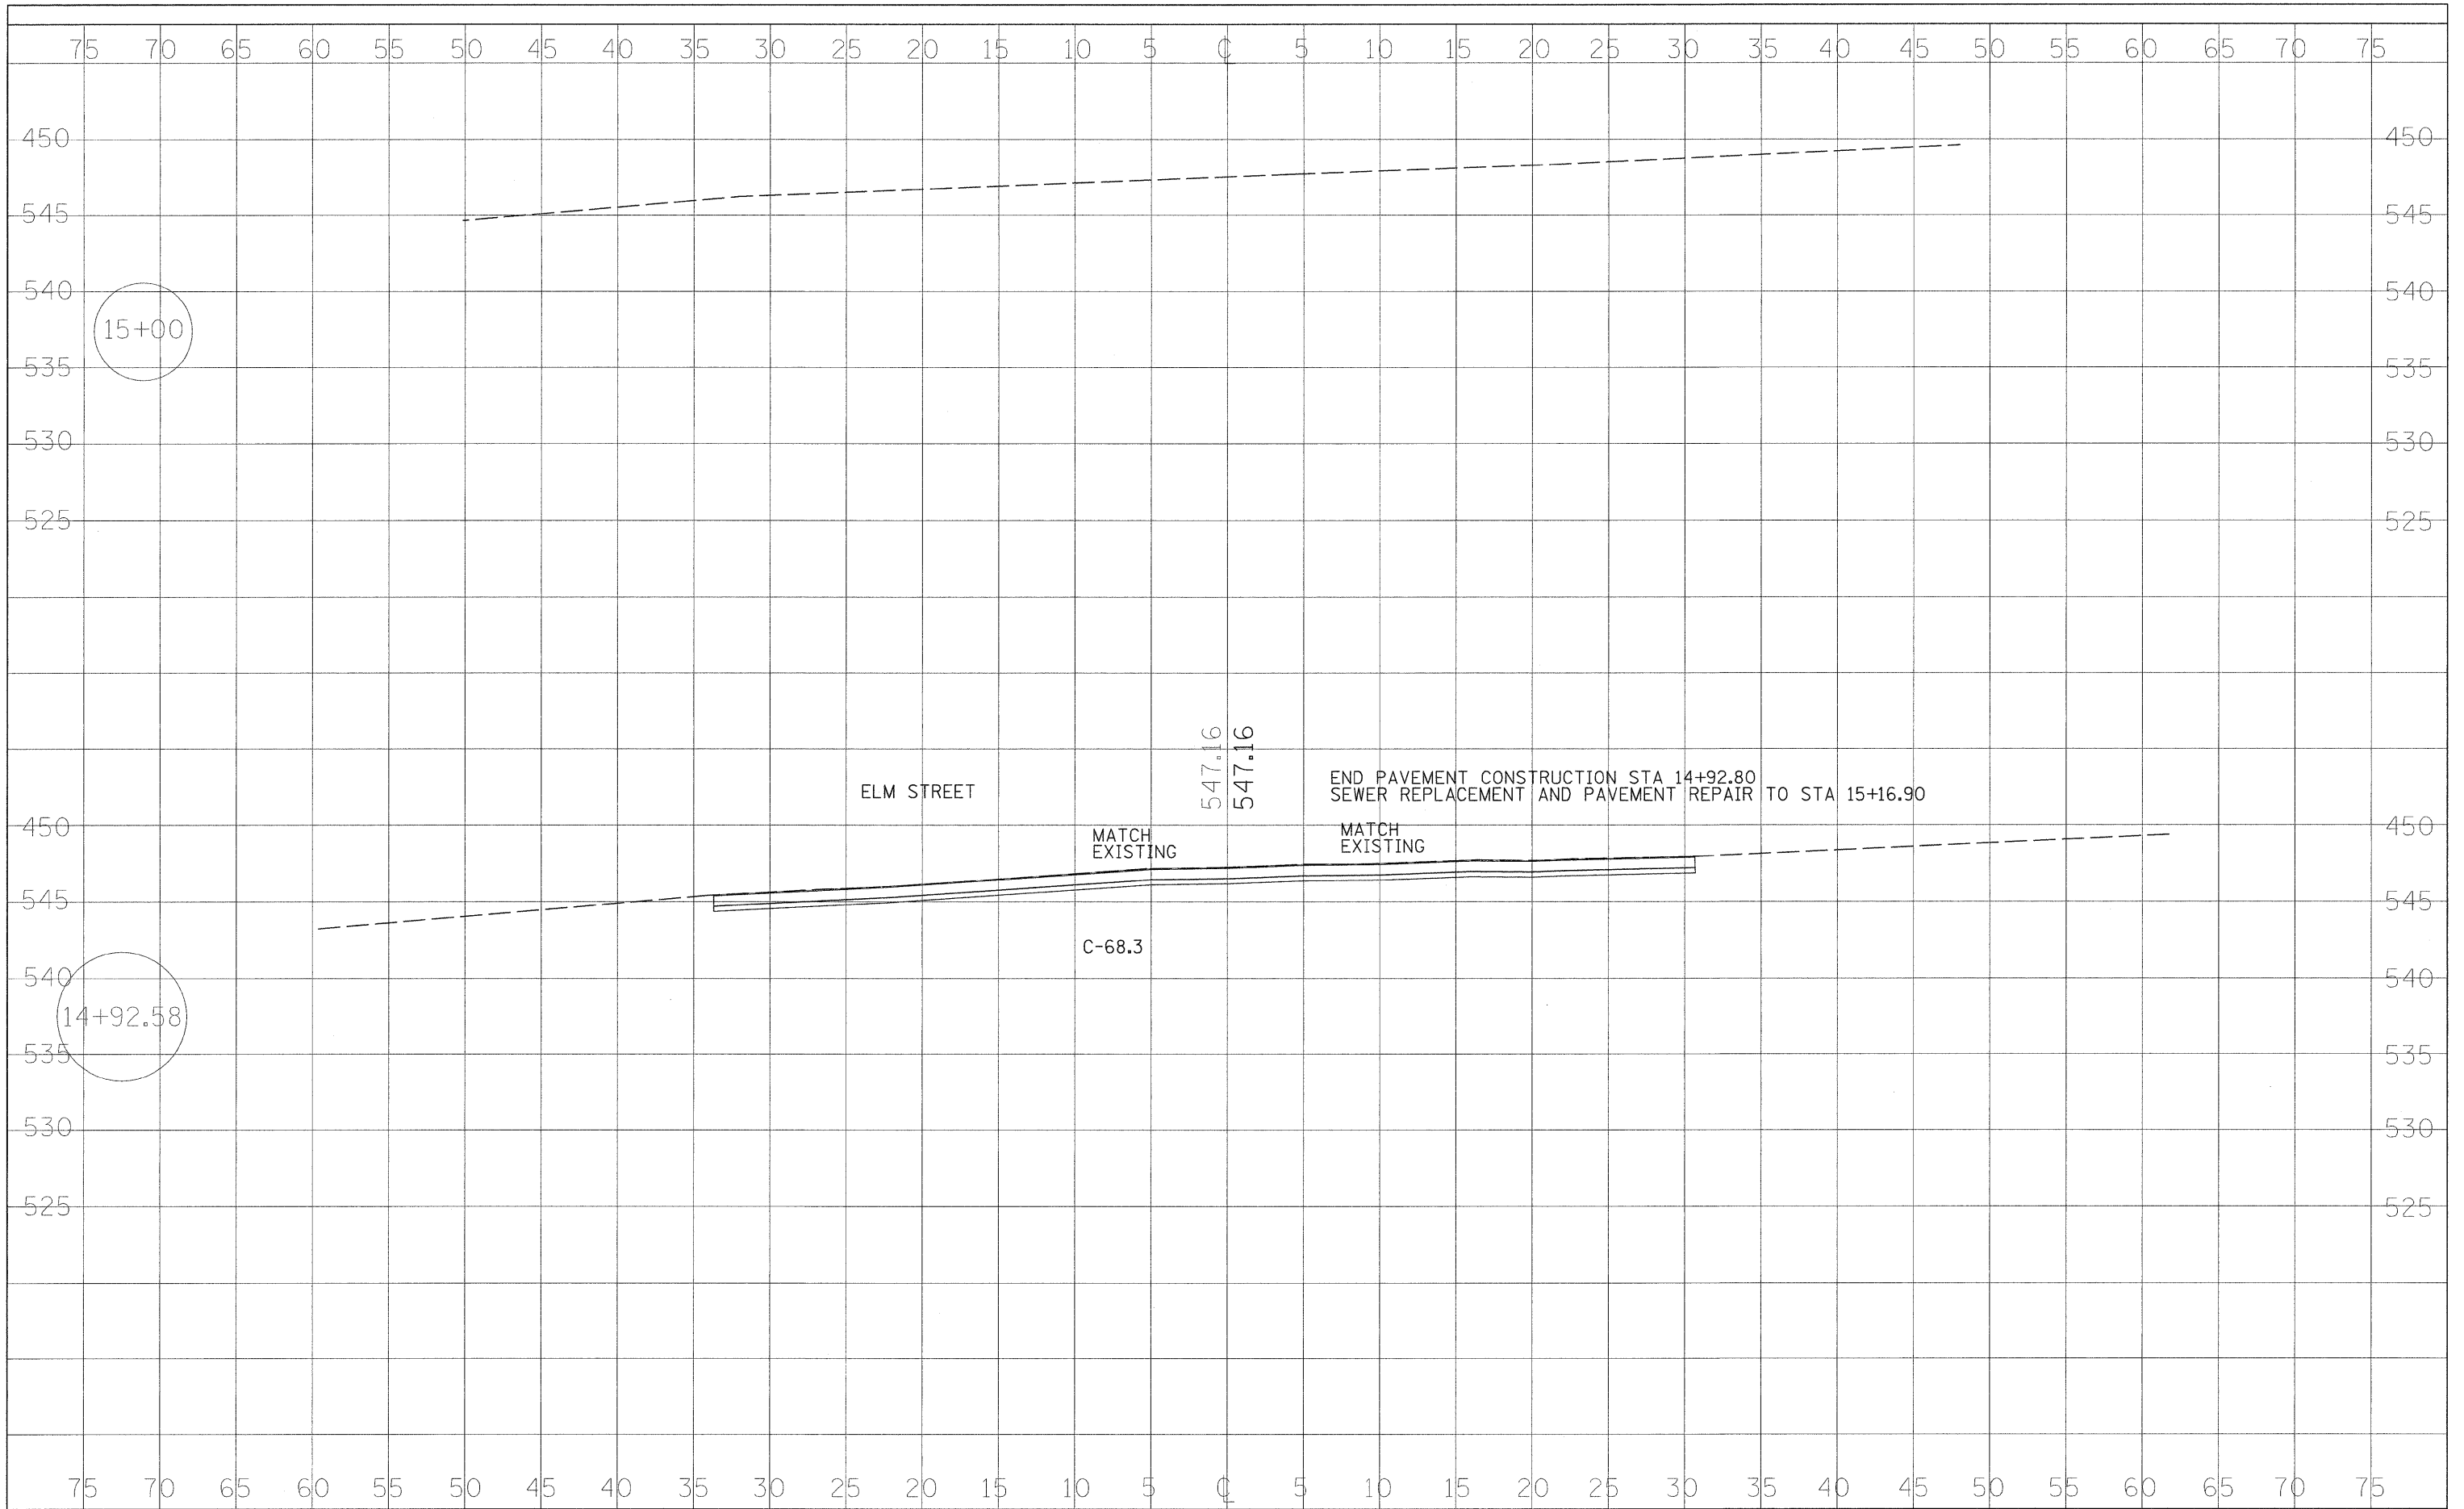

DESIGNED -	REVISIONS	<b>STATE OF ILLINOIS DEPARTMENT OF TRANSPORTATION</b>	<b>DALLAS CITY CULVERT CROSS SECTIONS</b>	RTE.	SECTION	COUNTY	TOTAL SHEETS	SHEET NO.
DRAWN -	REVISIONS			05-00014-00-BR	HANCOCK	20	11	
CHECKED -	REVISIONS			SN 034-6028	CONTRACT NO <b>93497</b>			
DATE -	REVISIONS			FED. ROAD DIST. NO.	ILLINOIS FED. AID PROJECT			