


DATE	BY
DESIGNED	BY
PLOTTED	BY
TEMPLATE	BY
AREAS	BY
CHECKED	BY
NO.	

DATE	BY
DESIGNED	BY
PLOTTED	BY
TEMPLATE	BY
AREAS	BY
CHECKED	BY
NO.	

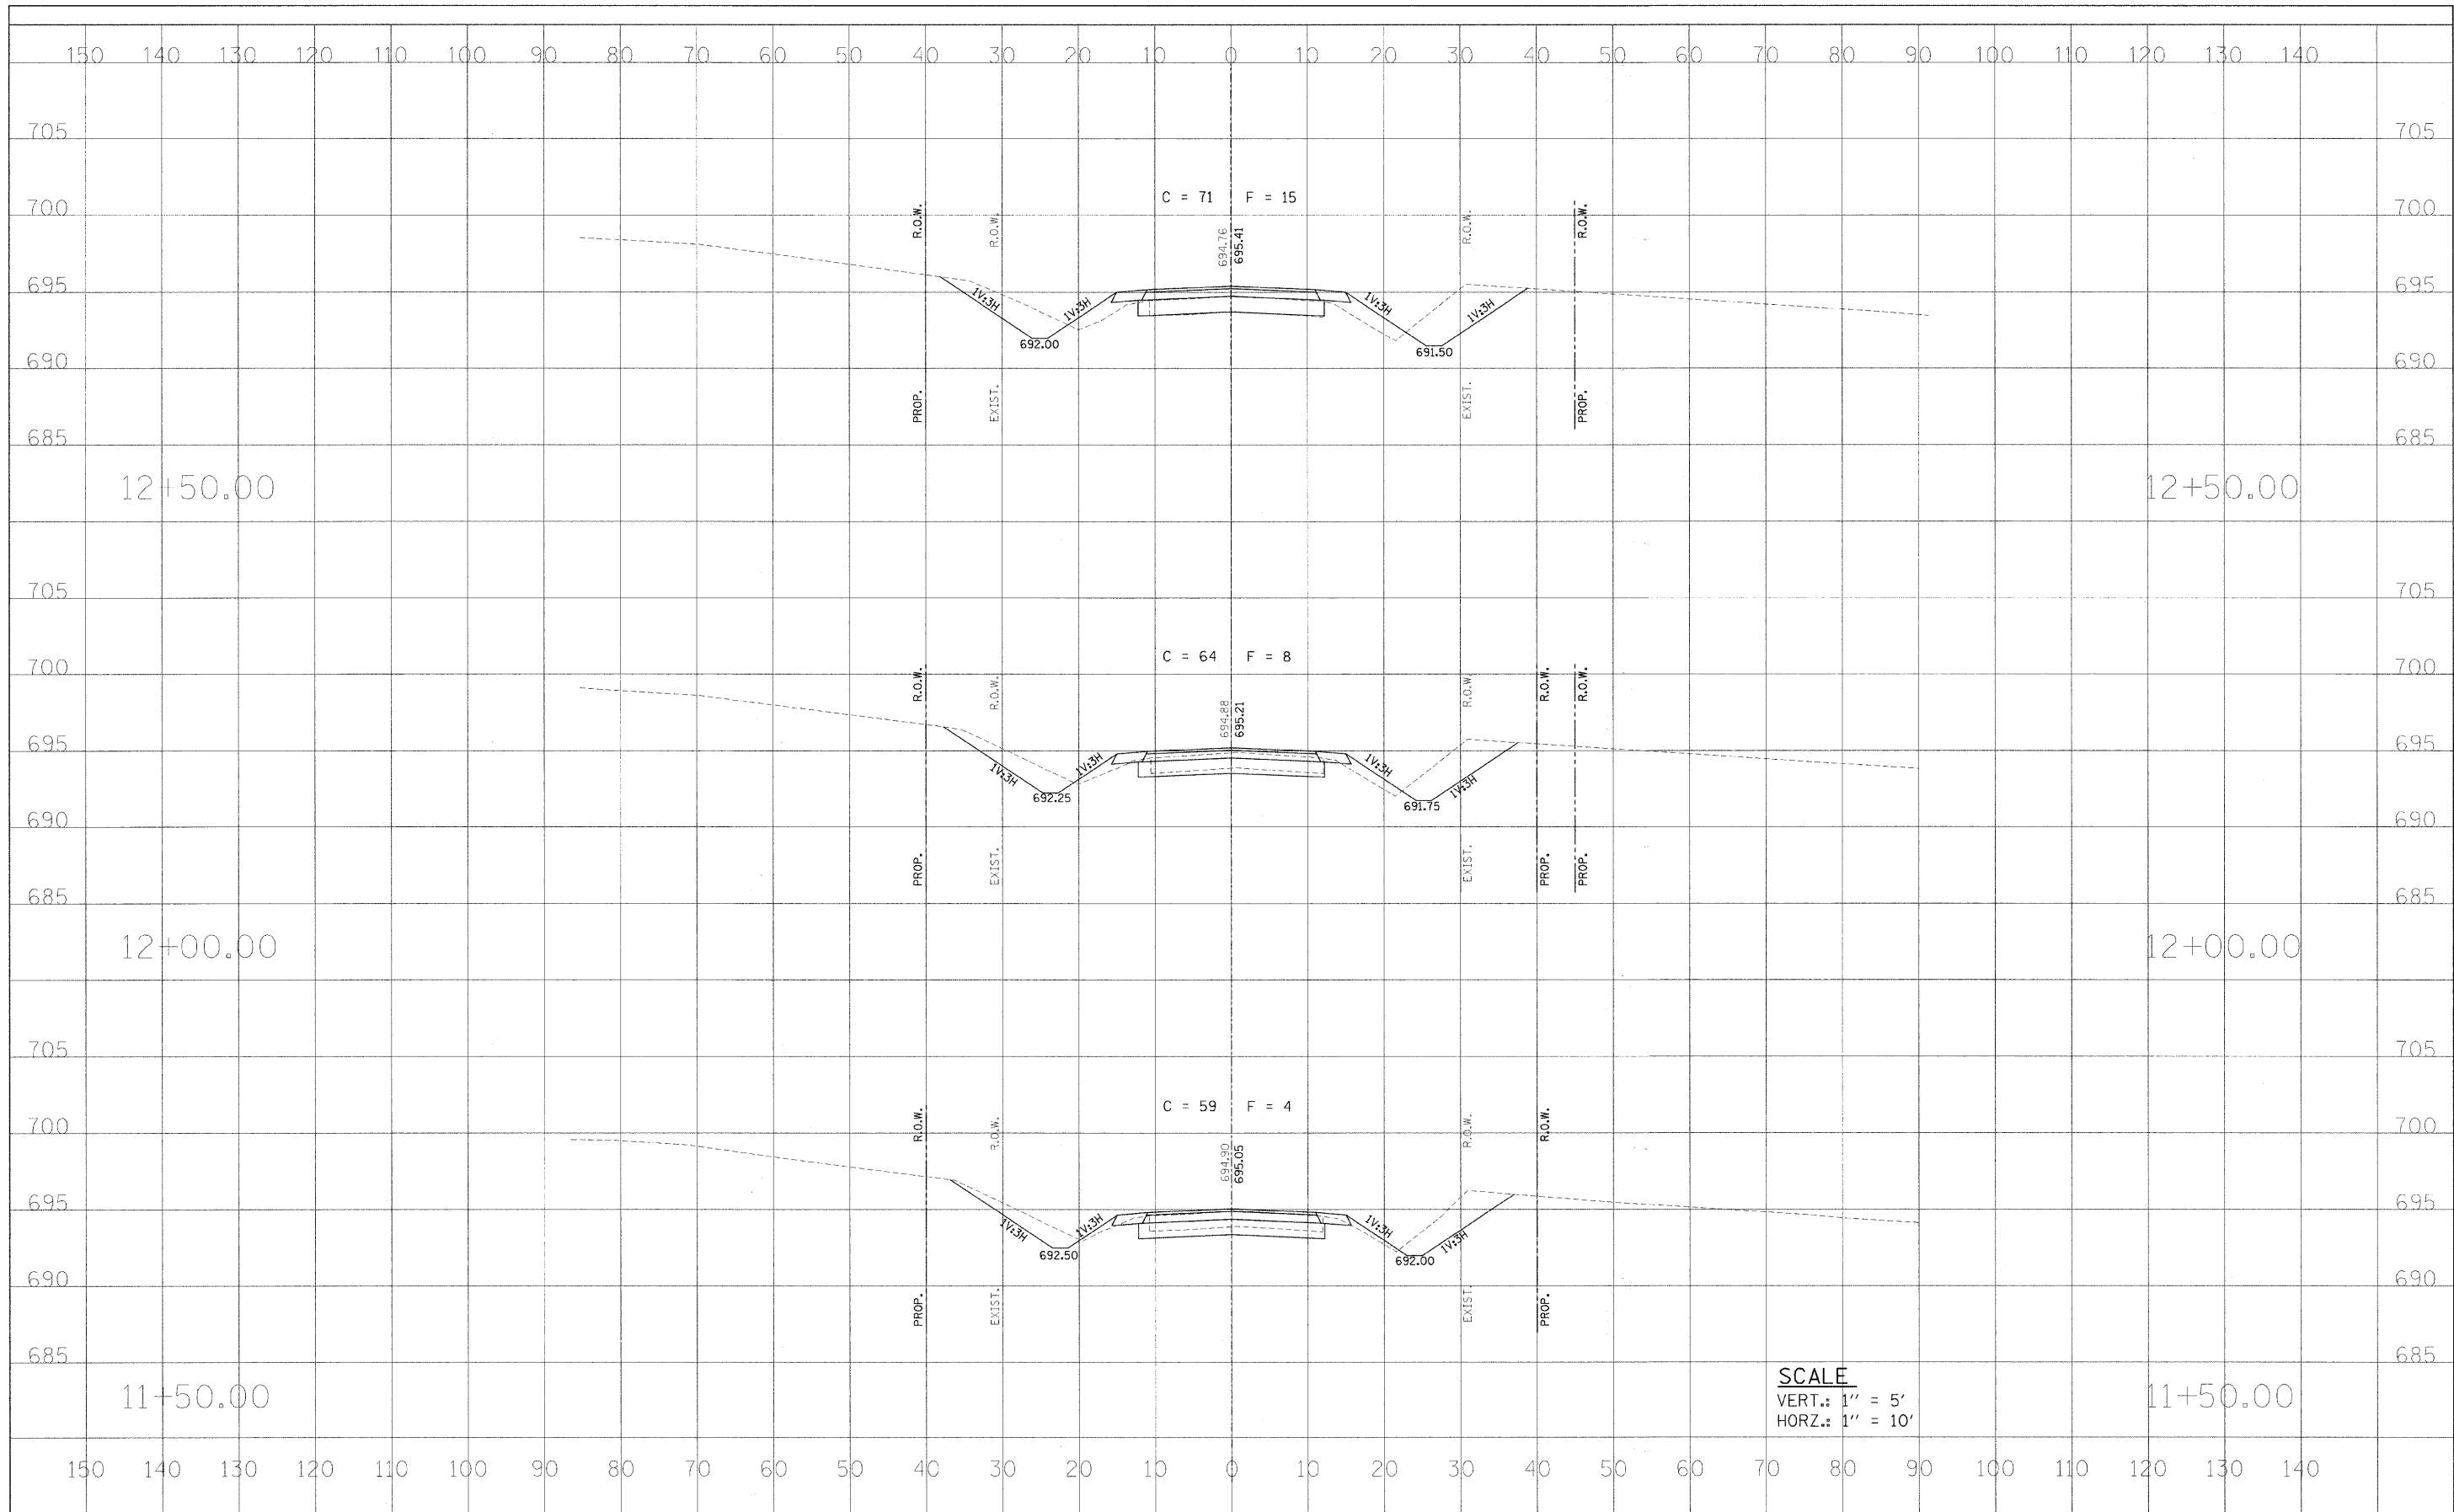

SCALE
 VERT.: 1" = 5'
 HORZ.: 1" = 10'

FILE NAME =	USER NAME = #USER#	DESIGNED - MJP	REVISED -	STATE OF ILLINOIS	CROSS SECTIONS		RTE.	SECTION	COUNTY	TOTAL SHEETS	SHEET NO.
#FILE#		DRAWN - BKN	REVISED -	DEPARTMENT OF TRANSPORTATION			FAS 54B	05-00:96-00-BR	MACON	17	6
	PLOT SCALE = #SCALE#	CHECKED - KWB	REVISED -		SCALE: AS SHOWN SHEET NO. 2 OF 6 SHEETS STA. 11+50.00 TO STA. 12+50.00		CONTRACT NO. 95599				
	PLOT DATE = #DATE#	DATE -	REVISED -		FED. ROAD DIST. NO. [ILLINOIS] FED. AID PROJECTS ARA-0548(103)						