


FINAL SURVEY	DATE
SURVEYED	BY
NOTE BOOK	NO.
TEMPLATE	
AREAS	
CHECKED	

ORIGINAL SURVEY	DATE
SURVEYED	BY
NOTE BOOK	NO.
TEMPLATE	
AREAS	
CHECKED	

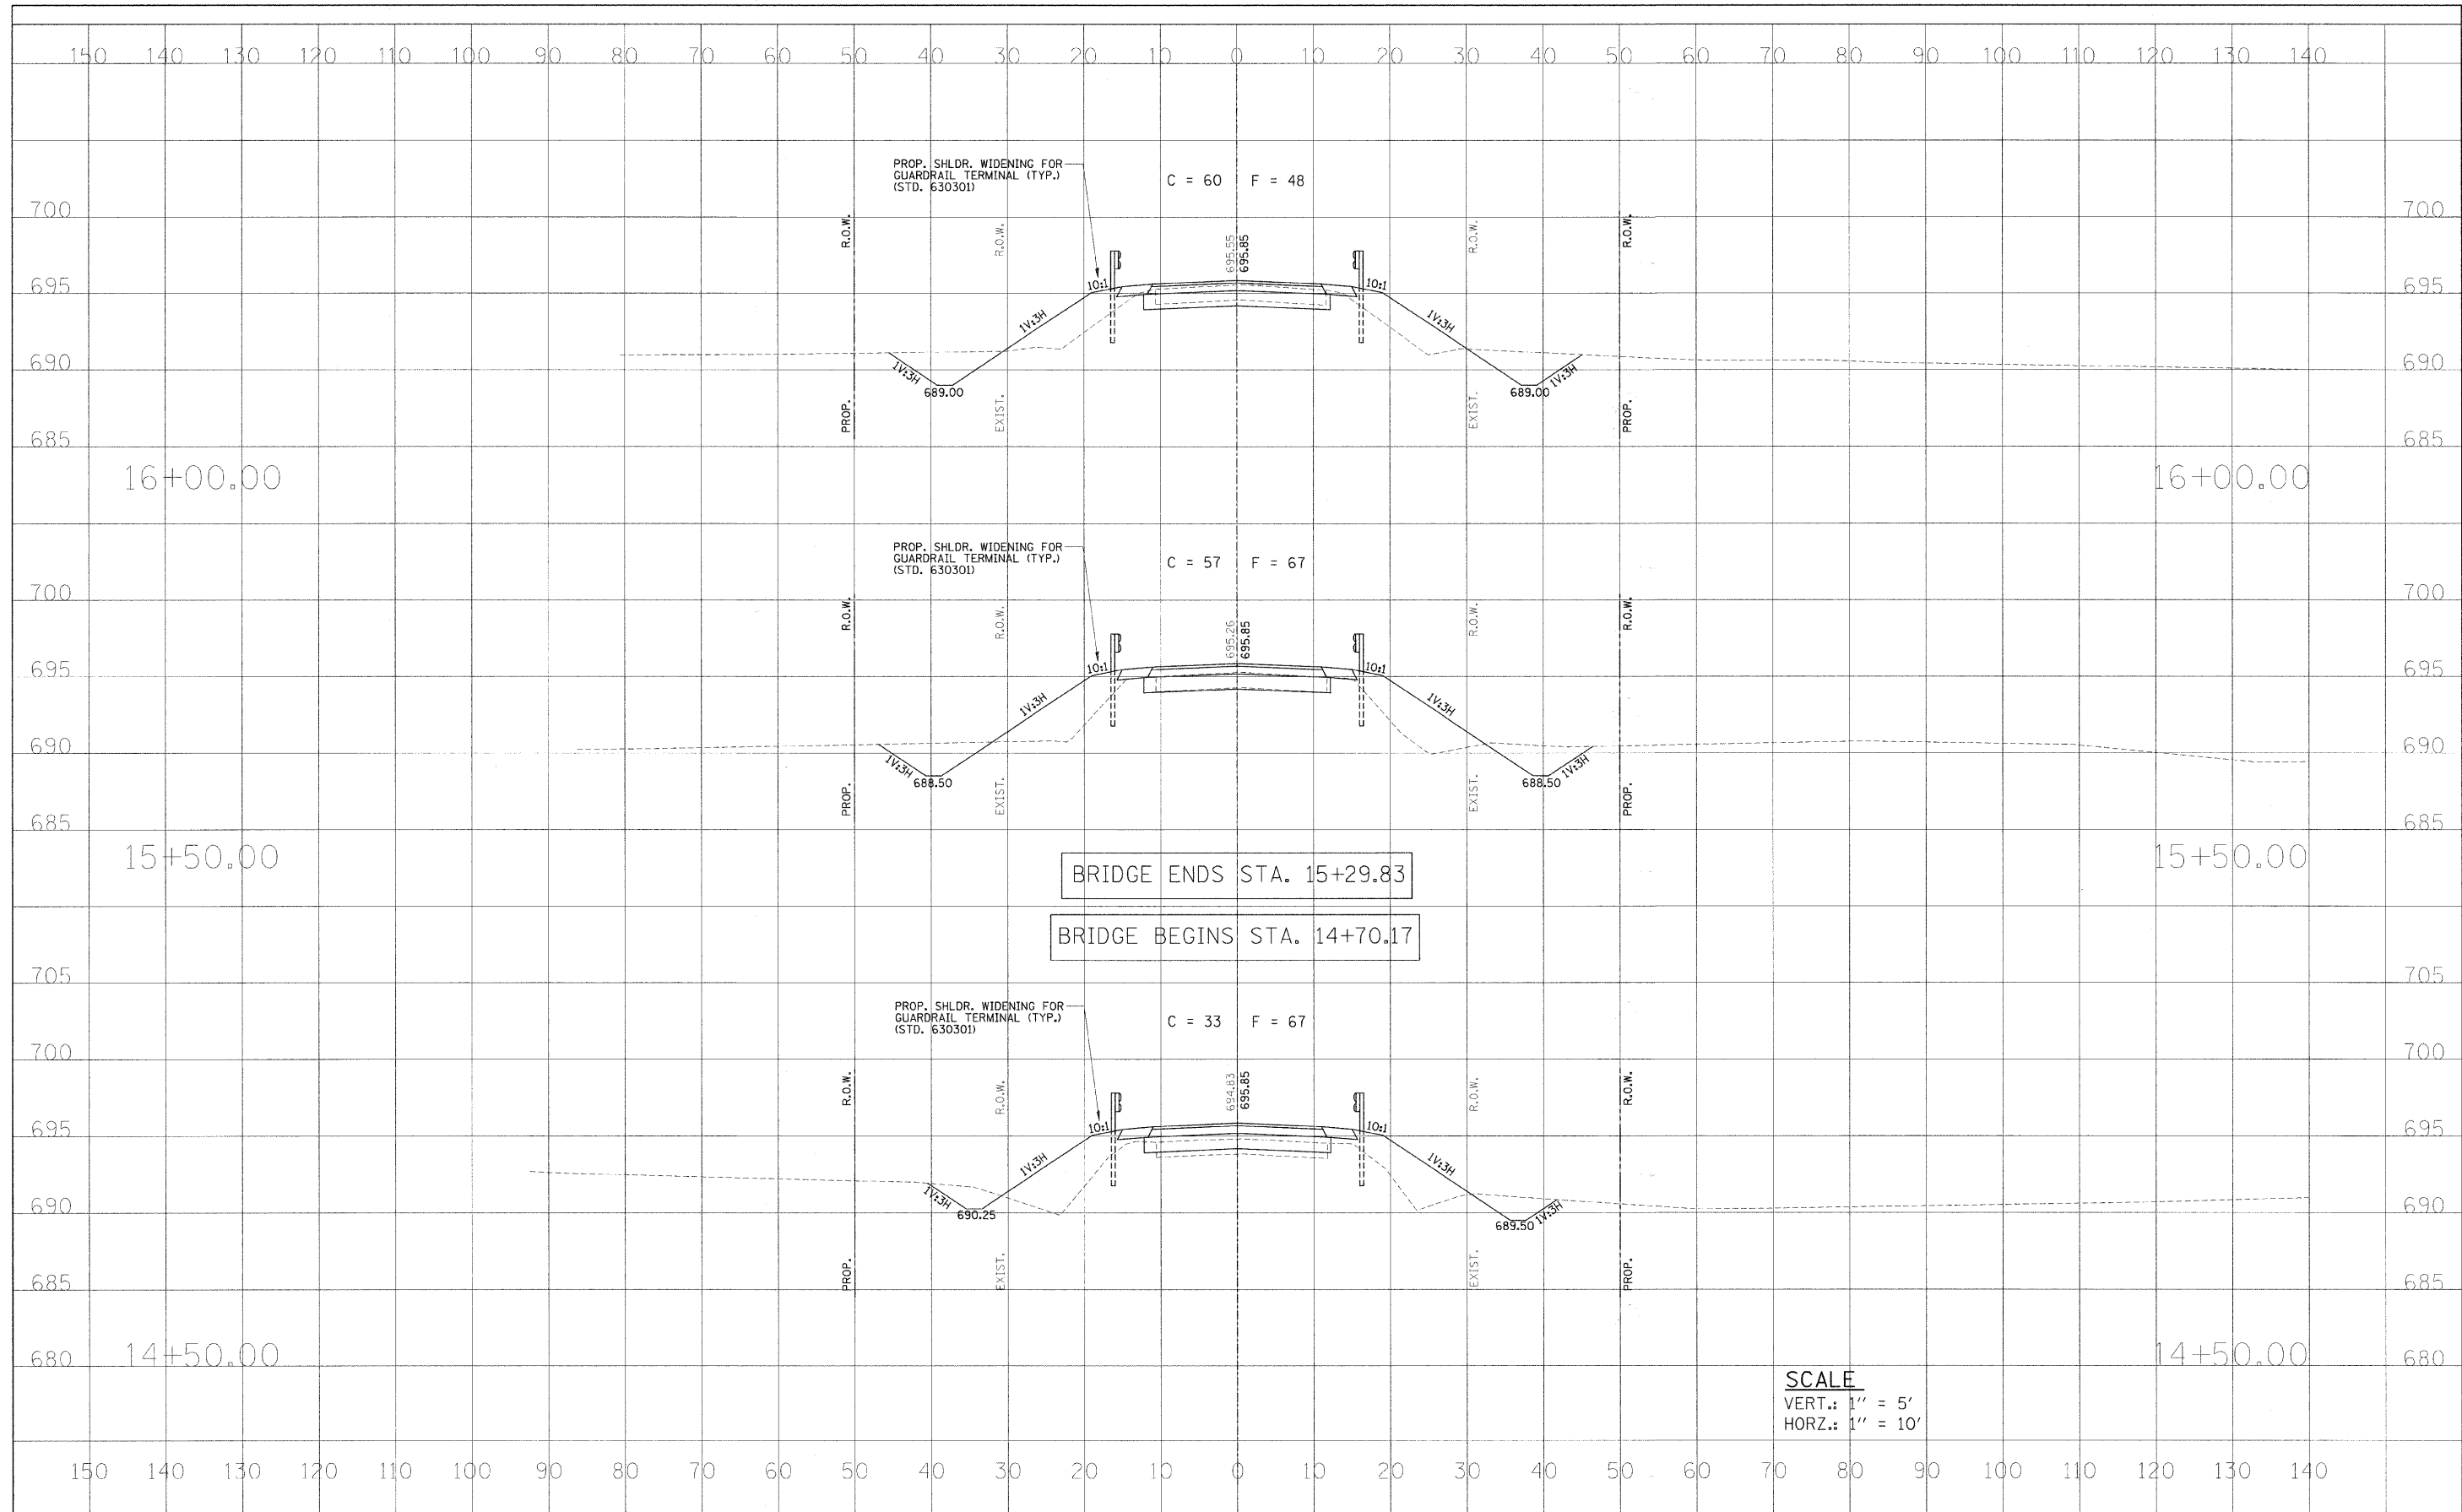

SCALE
 VERT.: 1" = 5'
 HORZ.: 1" = 10'

FILE NAME =	USER NAME = #USER#	DESIGNED - MJP	REVISED -	STATE OF ILLINOIS DEPARTMENT OF TRANSPORTATION	CROSS SECTIONS			RTE.	SECTION	COUNTY	TOTAL SHEETS	SHEET NO.
#FILEL#		DRAWN - BKN	REVISED -		SCALE: AS SHOWN	SHEET NO. 4 OF 6 SHEETS	STA. 14+50.00 TO STA. 16+00.00	FAS 548	05-00196-00-BR	MACON	17	8
		CHECKED - KWB	REVISED -		CONTRACT NO. 95599							
		DATE -	REVISED -		FED. ROAD DIST. NO. ILLINOIS FED. AID PROJECT# ARA-0548(103)							