


FINAL SURVEY	DATE
NO. _____	BY _____
NOTE BOOK	DESIGNED
NO. _____	DRAWN
AREAS CHECKED	CHECKED
NO. _____	DATE

ORIGINAL SURVEY	DATE
NO. _____	BY _____
NOTE BOOK	DESIGNED
NO. _____	DRAWN
AREAS CHECKED	CHECKED
NO. _____	DATE

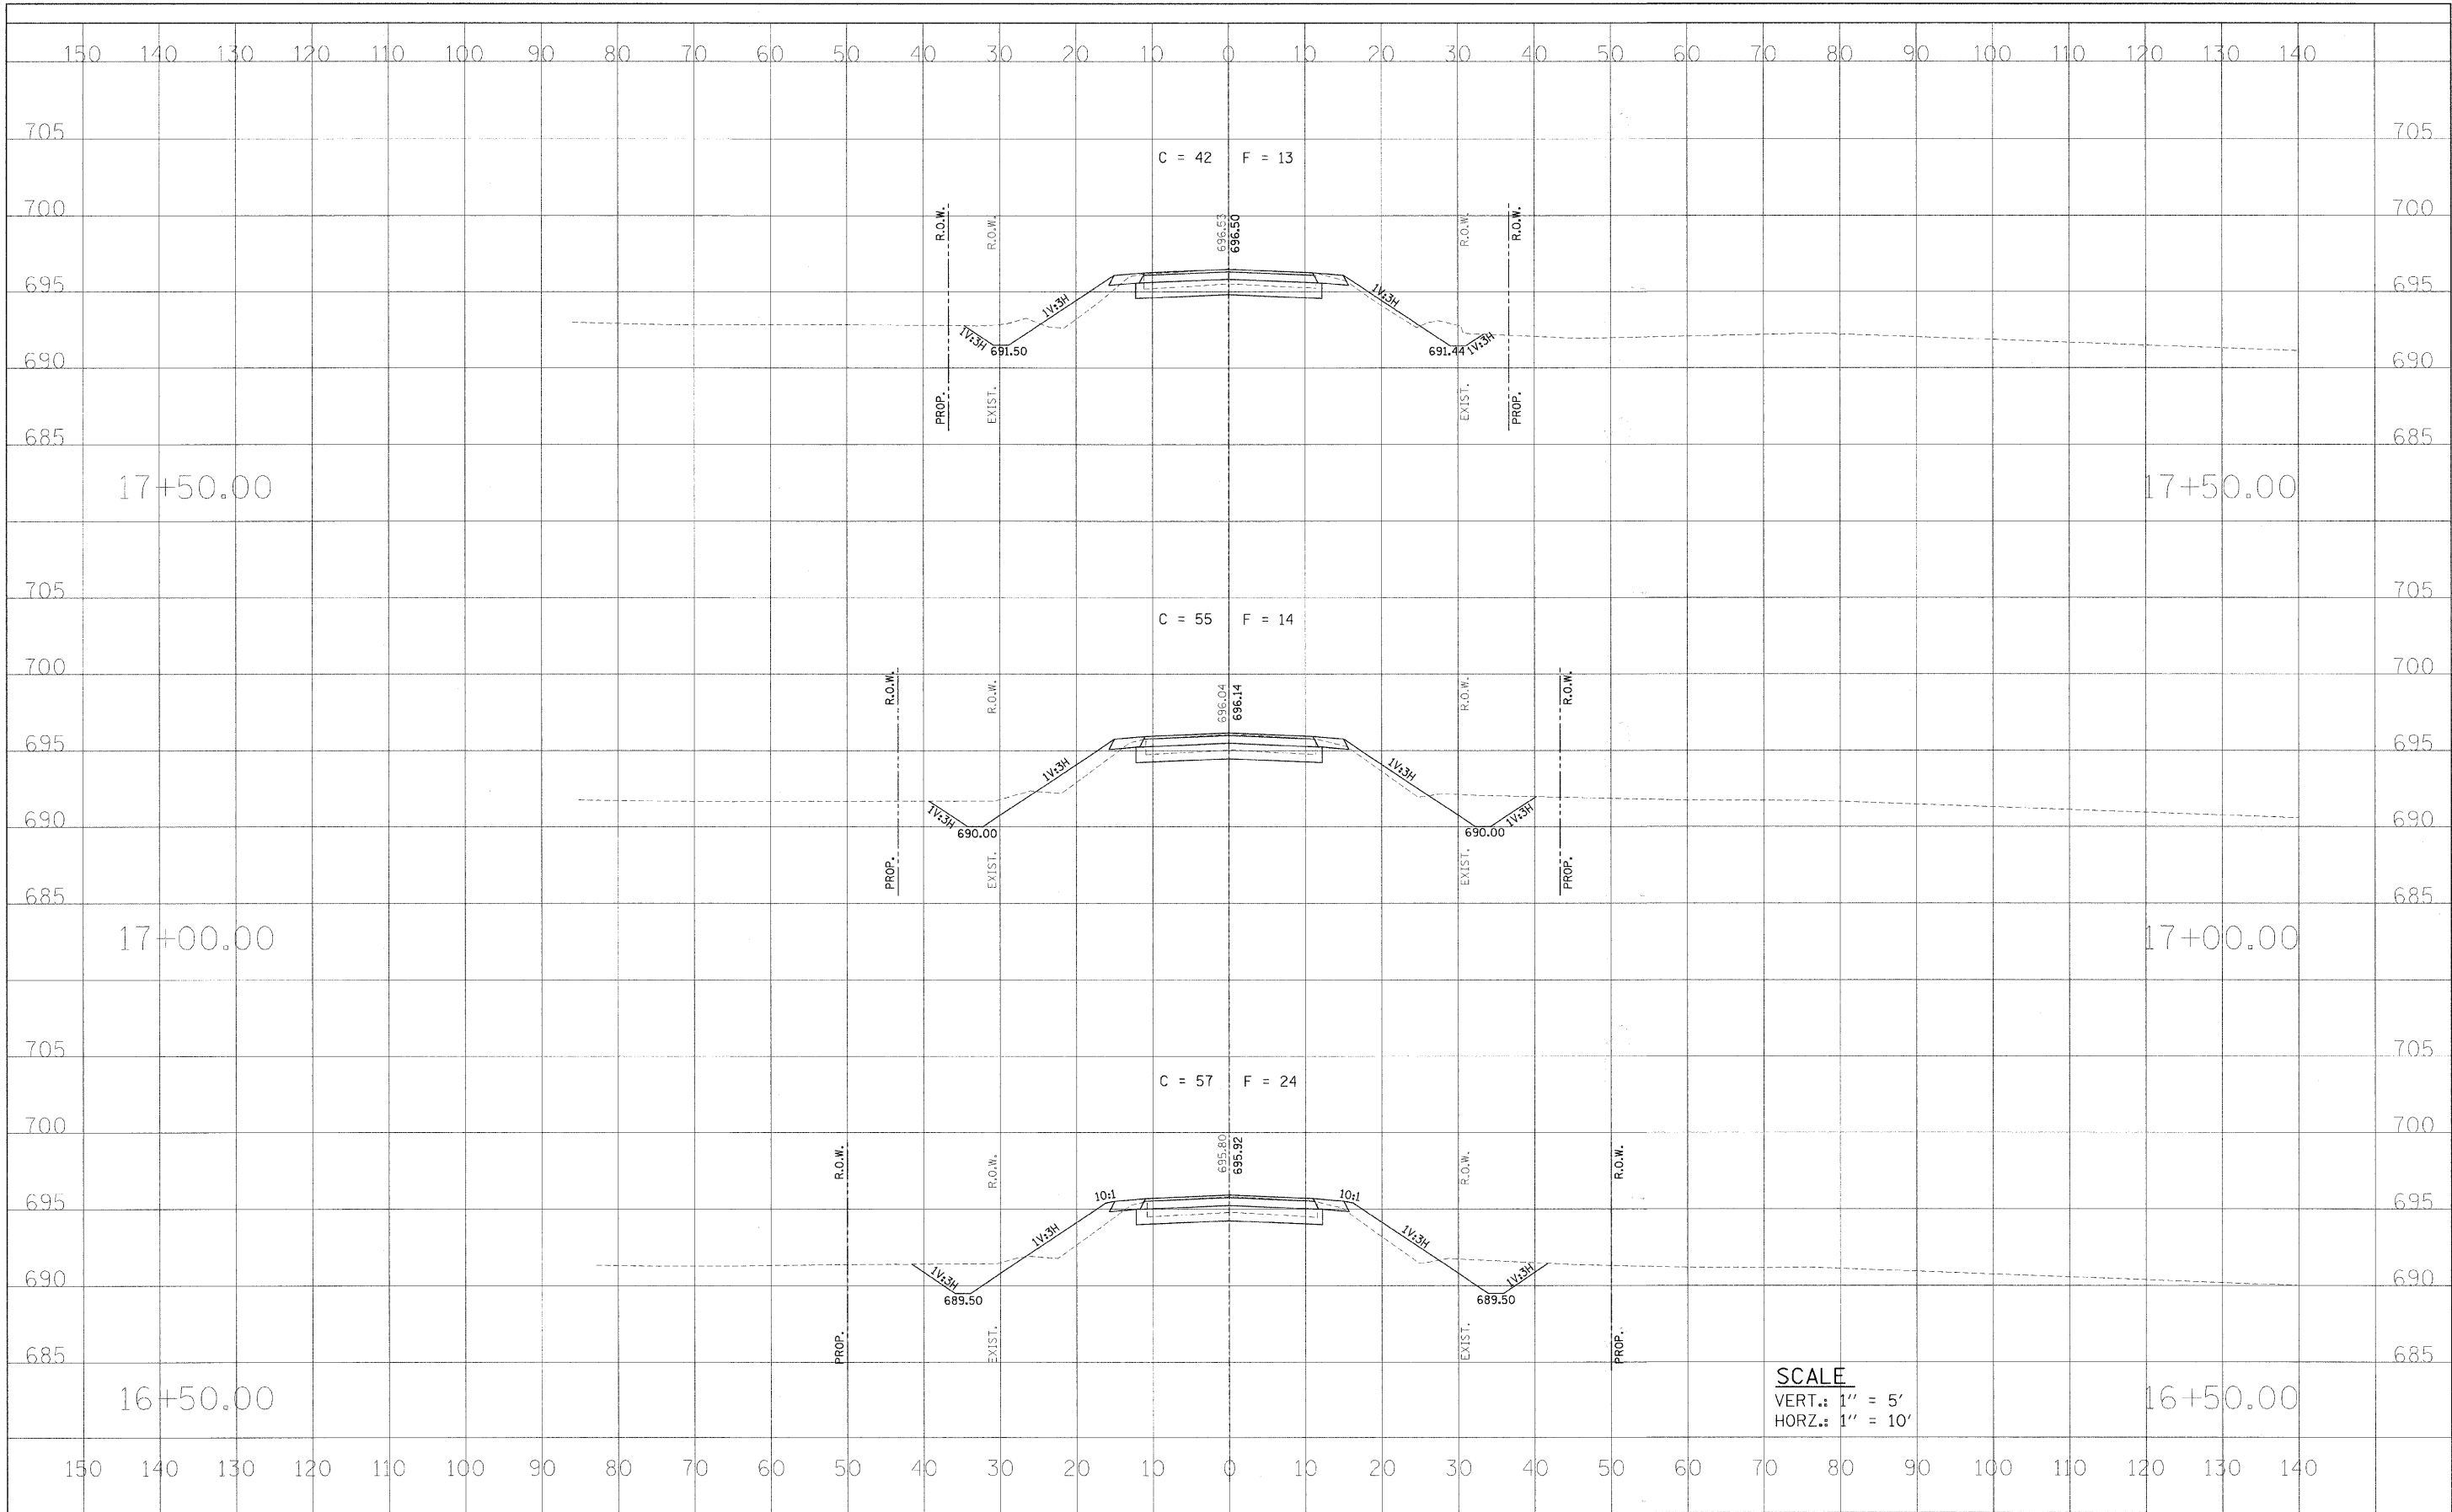

SCALE
 VERT.: 1" = 5'
 HORZ.: 1" = 10'

FILE NAME =	USER NAME = #USER#	DESIGNED - MJP	REVISED -	STATE OF ILLINOIS DEPARTMENT OF TRANSPORTATION	CROSS SECTIONS			RTE.	SECTION	COUNTY	TOTAL SHEETS	SHEET NO.
#FILE#		DRAWN - BKN	REVISED -		SCALE: AS SHOWN	SHEET NO. 5 OF 6 SHEETS	STA. 16+50.00 TO STA. 17+50.00	FAS 5/8	05-00196-00-BR	MACON	17	9
		CHECKED - KWB	REVISED -		CONTRACT NO. 95599							
		DATE -	REVISED -		FED. ROAD DIST. NO. - [ILLINOIS] FED. AID PROJECT ARA-0546(103)							