


150 140 130 120 110 100 90 80 70 60 50 40 30 20 10 0 10 20 30 40 50 60 70 80 90 100 110 120 130 140 150

DATE	
BY	
DESIGNED	
DRAWN	
CHECKED	
DATE	
REVISIONS	
NO.	
AREAS CHECKED	

DATE	
BY	
DESIGNED	
DRAWN	
CHECKED	
DATE	
REVISIONS	
NO.	
AREAS CHECKED	

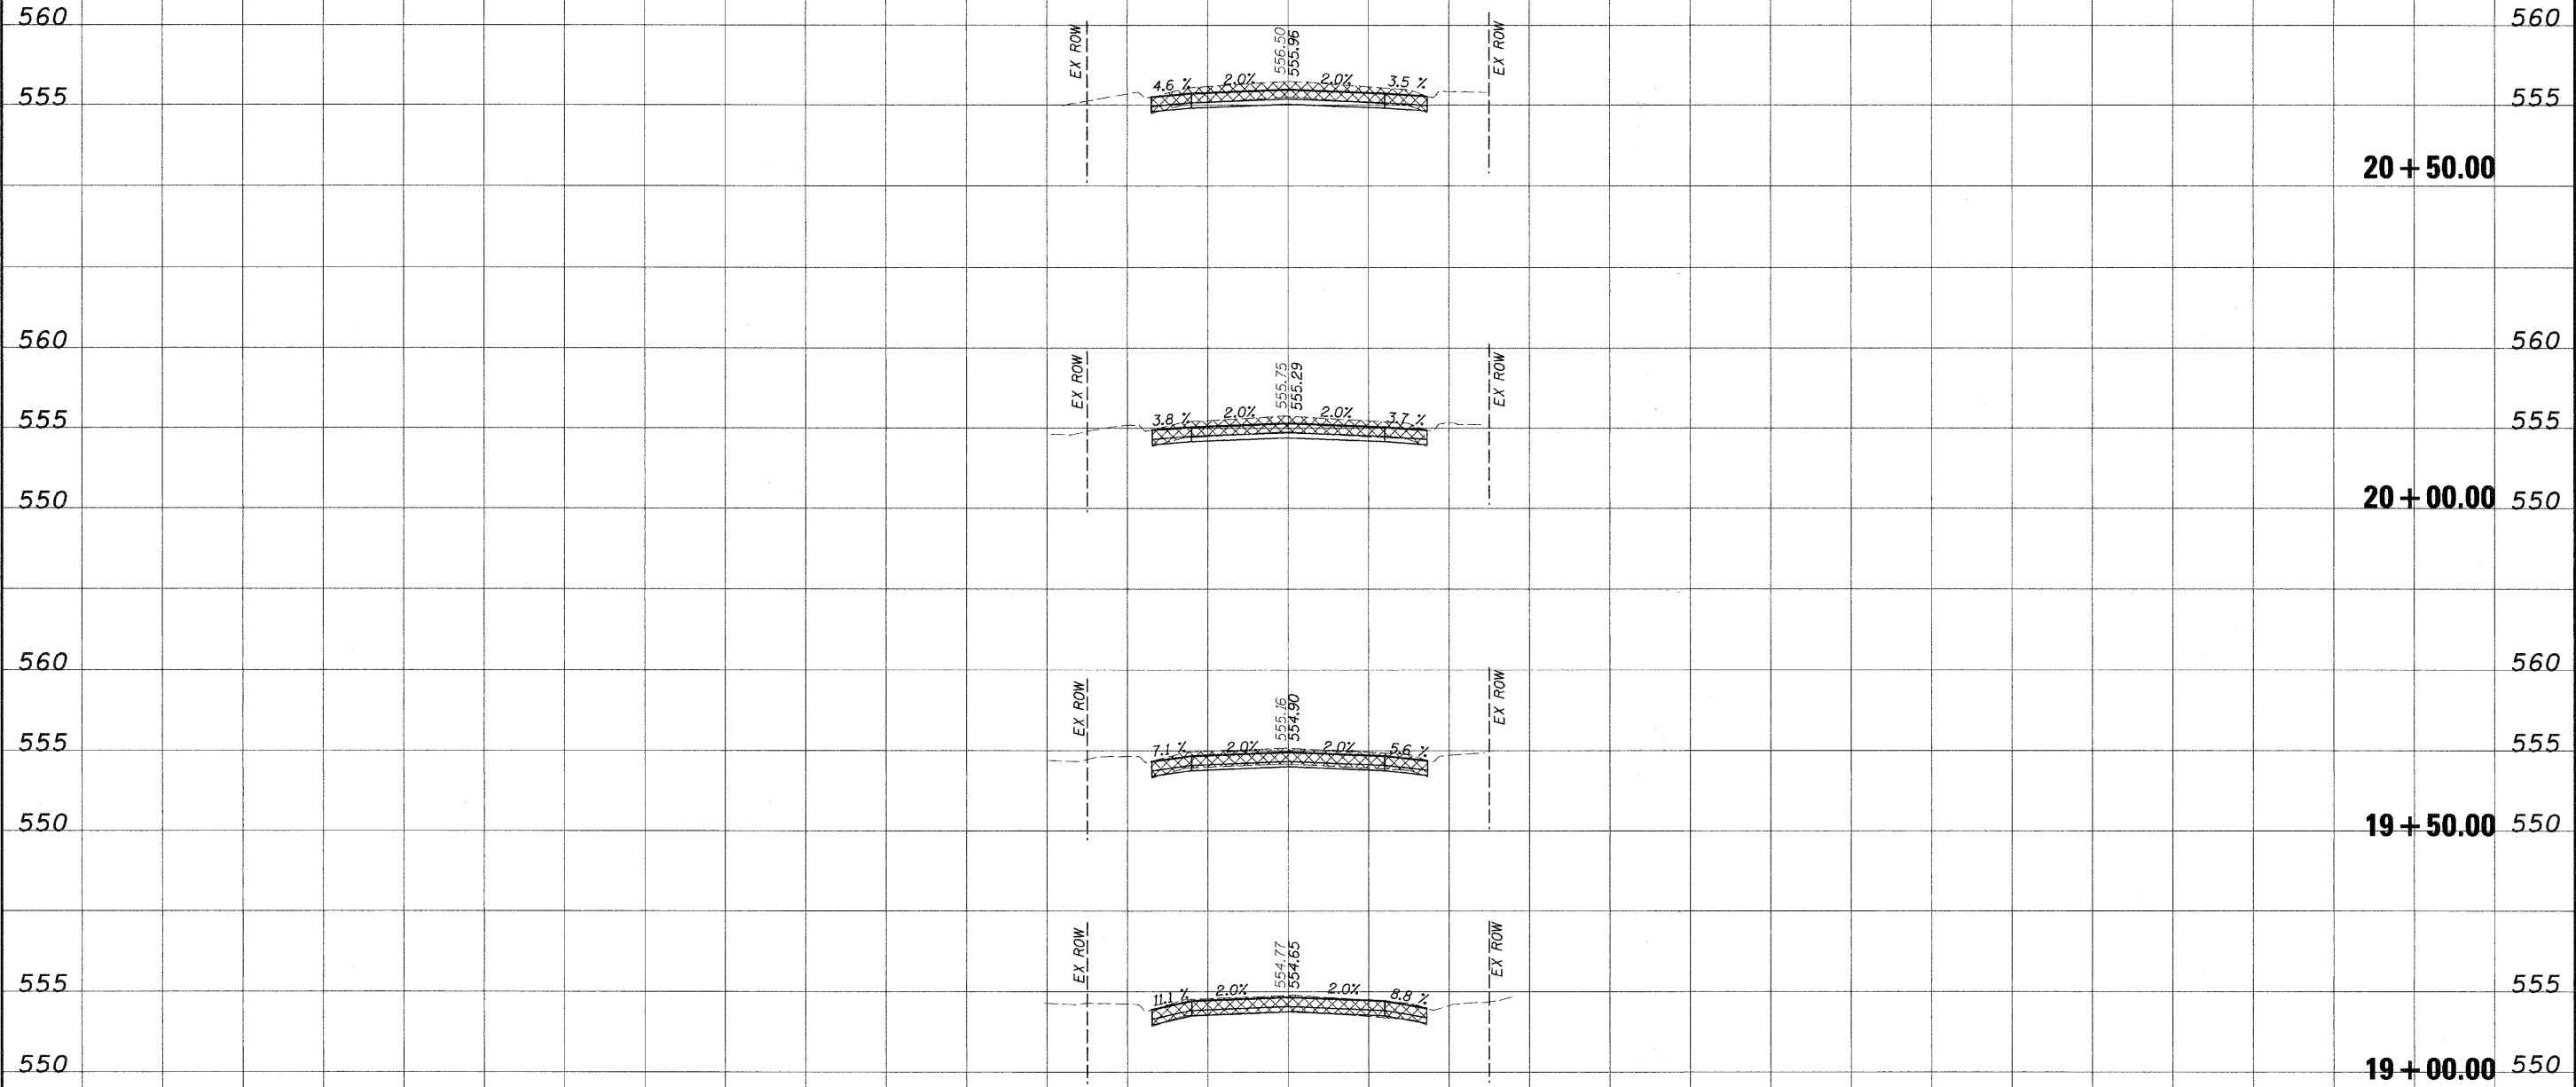

150 140 130 120 110 100 90 80 70 60 50 40 30 20 10 0 10 20 30 40 50 60 70 80 90 100 110 120 130 140 150

FILE NAME =	USER NAME = #USER#	DESIGNED - JJC	REVISED -	STATE OF ILLINOIS DEPARTMENT OF TRANSPORTATION	CROSS SECTIONS COLES STREET, VANDALIA		F.A.U. RTE. 8422	SECTION 09-00062-00-PV	COUNTY FAYETTE	TOTAL SHEETS 13	SHEET NO. 12	
#FILE#	PLOT SCALE = #SCALE#	DRAWN - UJ	REVISED -		SCALE: 1:10/1:5	SHEET NO. 5 OF 6 SHEETS	STA. 19+00.00 TO STA. 20+50.00	ILLINOIS FED. AID PROJECT CONTRACT NO. 95601				
	PLOT DATE = #DATE#	CHECKED - MAR	REVISED -									
		DATE - 08-21-09	REVISED -									

I:\gispak\lscat_230.tbl 8/20/2009 1:38:55 PM