


RTE.	SECTION	COUNTY	TOTAL SHEETS	SHEET NO.
•	00-00220-06-RS	SHELBY	19	14

PROJECT NO. ARA - 0713 (111)

• FAS-713



END PROJECT
STA 53+68

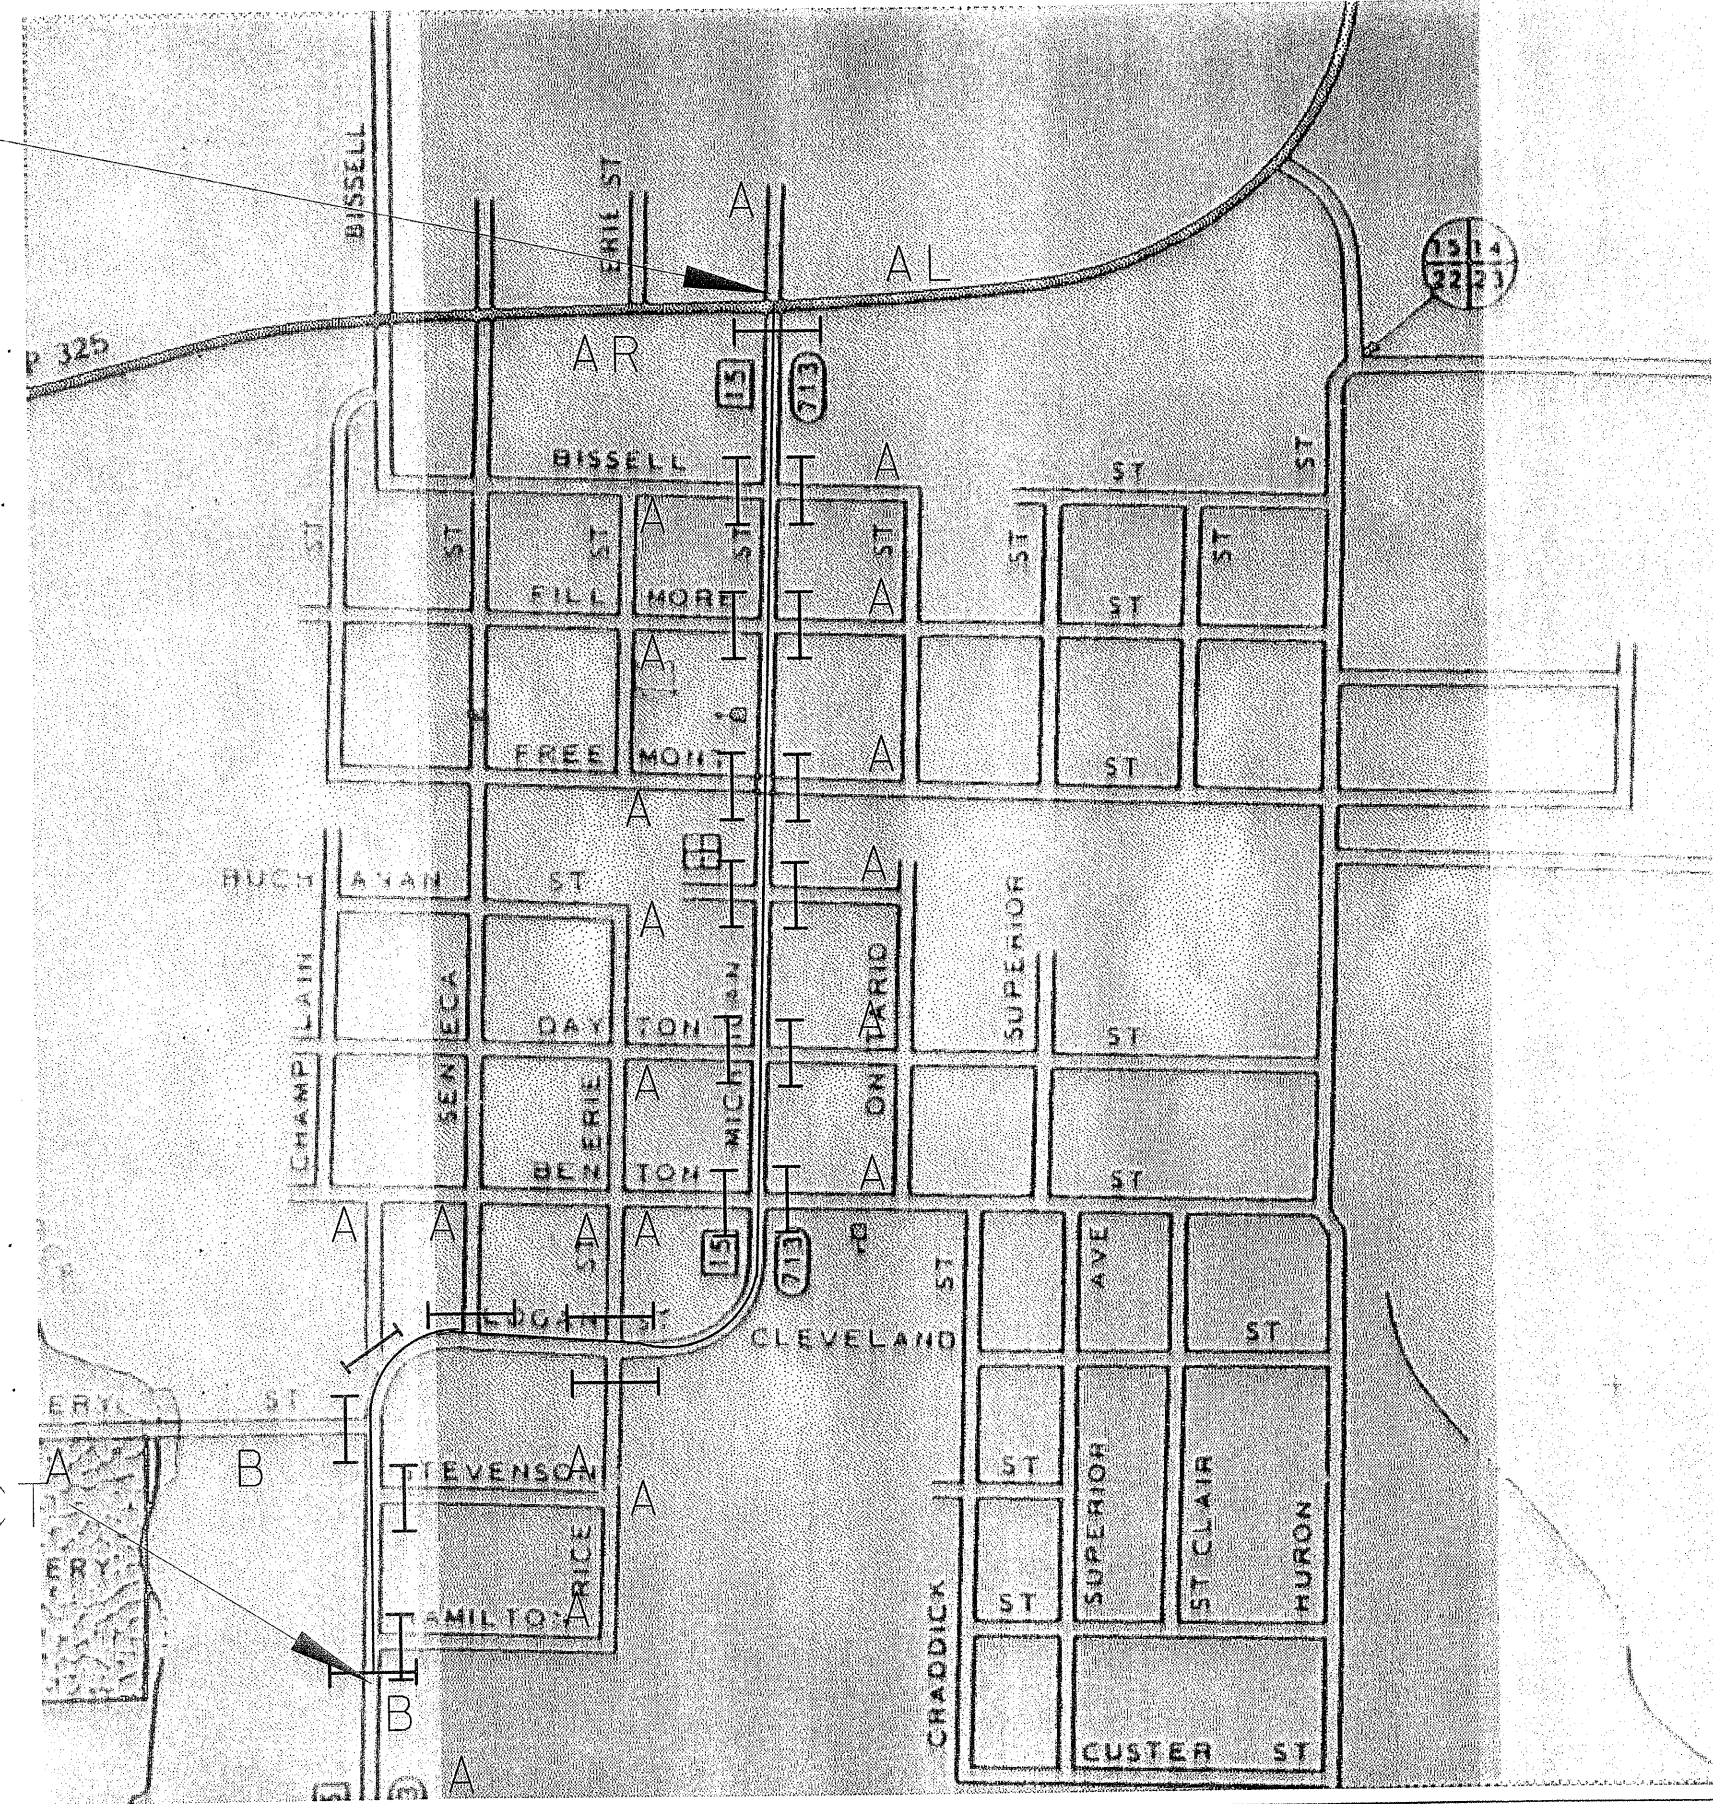

LEGEND

- |— = Type III Barricade
(See Special Provisions)
- A = Road Closed Ahead Sign
- B = Road Closed 500 Sign
- L = Arrow Left
- R = Arrow Right

BEGIN PROJECT
STA 10+00

SHELBY COUNTY
TOWER HILL
00-00220-06-RS
TRAFFIC CONTROL