

ROUTE NO.	SECTION	CITY	TOTAL SHEETS	SHEET NO.
FAU 7467	99-00021-00-RP	MT. ZION	36	13
FED. ROAD DIST. NO.	ILLINOIS		PROJECT	


CONTRACT NUMBER 95603
PROJECT ARA-5169 (043)

REVISIONS	NO.	BY	DATE
	1	MHP	8-21-04


BAINBRIDGE & ASSOCIATES, INC.
 Consulting Engineers
 MILWAUKEE
 10701 TAYLORVILLE ROAD
 DECATUR, ILLINOIS
 Illinois License 184-071285

SCALE
 Hor. 1" = 50'
 Ver. 1" = 2'
 DATE July 2008
 DESIGNED MHP
 DRAWN Les Jenkins
 FIELD BOOK 122
 JOB NO. 08-044

VILLAGE OF MT. ZION, ILLINOIS
 FLETCHER PARK BOULEVARD / BRAVES PARKWAY
 LIBRARY DRIVEWAY PROFILE
 @ STATION 137+00.00
 STATION 286+83.97 TO 300+00.00

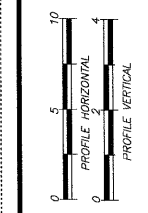

SHEET NO.
13
 OF
36

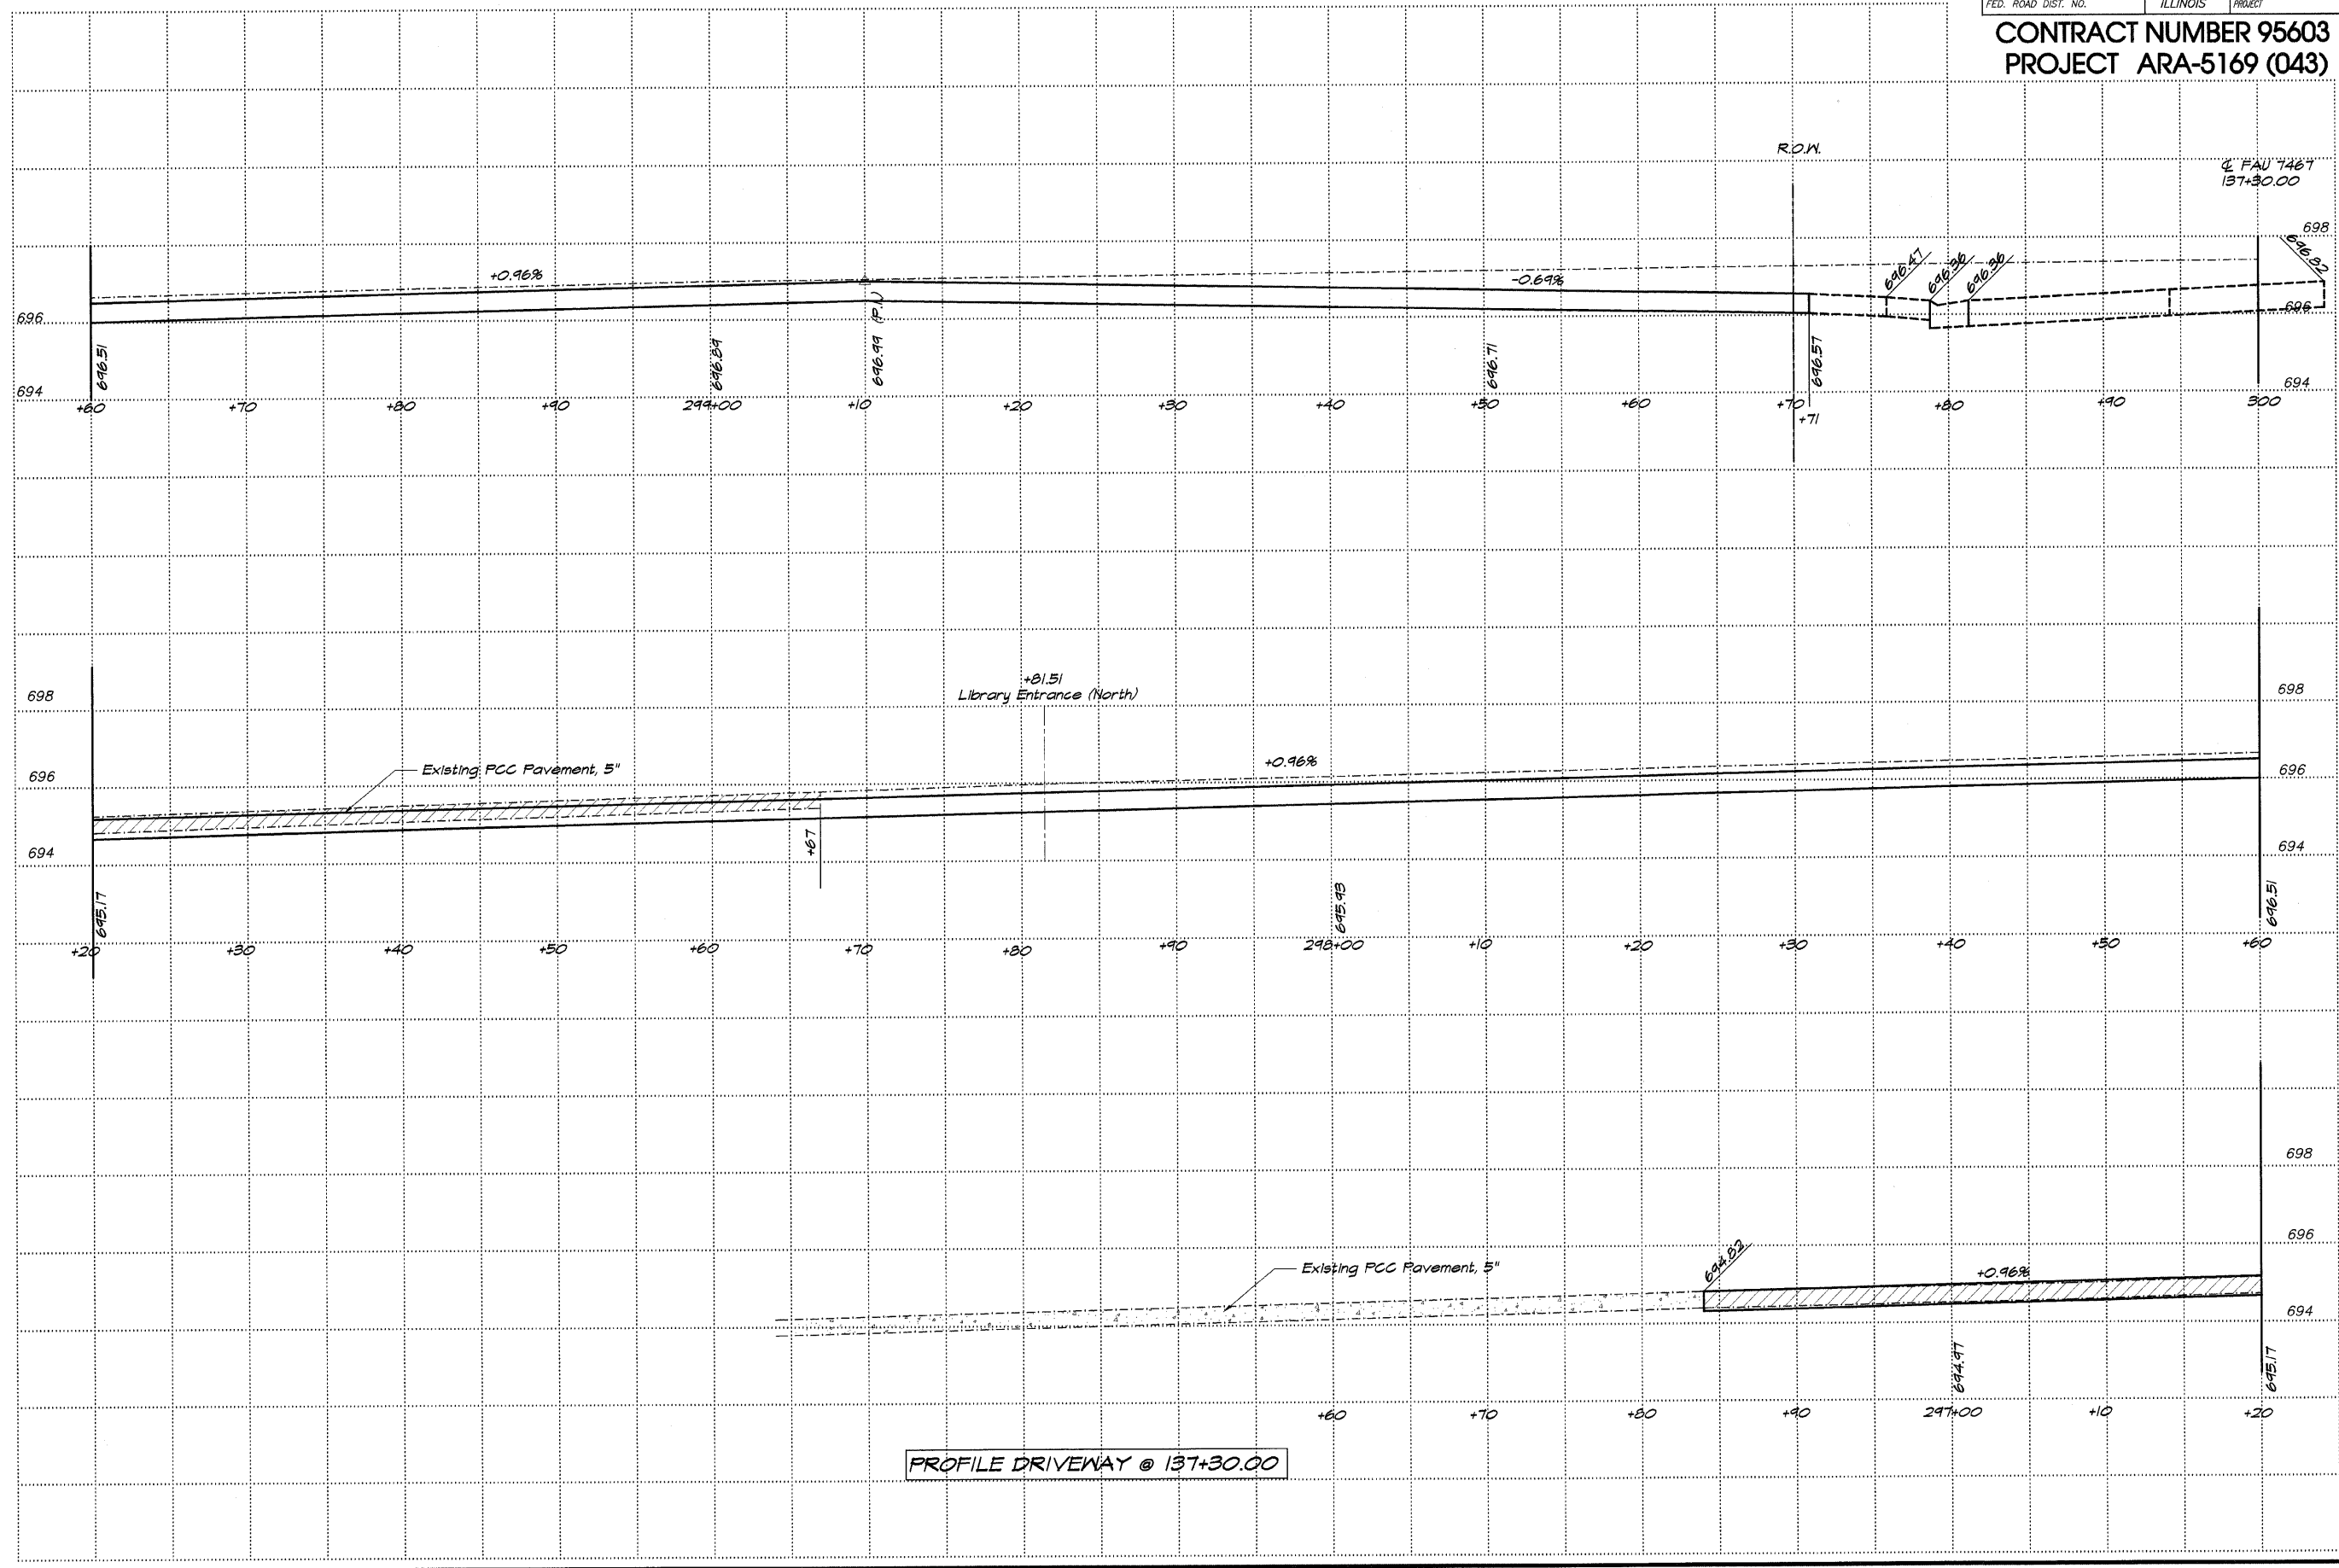

PROFILE DRIVEWAY @ 137+30.00