

ROUTE NO.	SECTION	CITY	TOTAL SHEETS	SHEET NO.
FAU 7467	99-00021-00-RP	MT. ZION	36	17
FED. ROAD DIST. NO.		ILLINOIS	PROJECT	


CONTRACT NUMBER 95603
PROJECT ARA-5169 (043)

REVISIONS	
NO.	DATE
1	5-2-04


BARNBRIDGE & ASSOCIATES, INC.
 Consulting Engineers
MILWAUKEE
 1070 SOUTH TAYLORVILLE ROAD
 DECATUR ILLINOIS
 Illinois License 184-001285

DESIGNED	MHP	SCALE	1" = 30'
DRAWN	Les Jenkns	DATE	July 2008
FIELD BOOK	122	JOB NO.	08-0144

VILLAGE OF MT. ZION, ILLINOIS
 FLETCHER PARK BOULEVARD / BRAVES PARKWAY
 PAVEMENT JOINTING

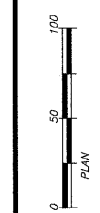

SHEET NO.
17
 OF
36

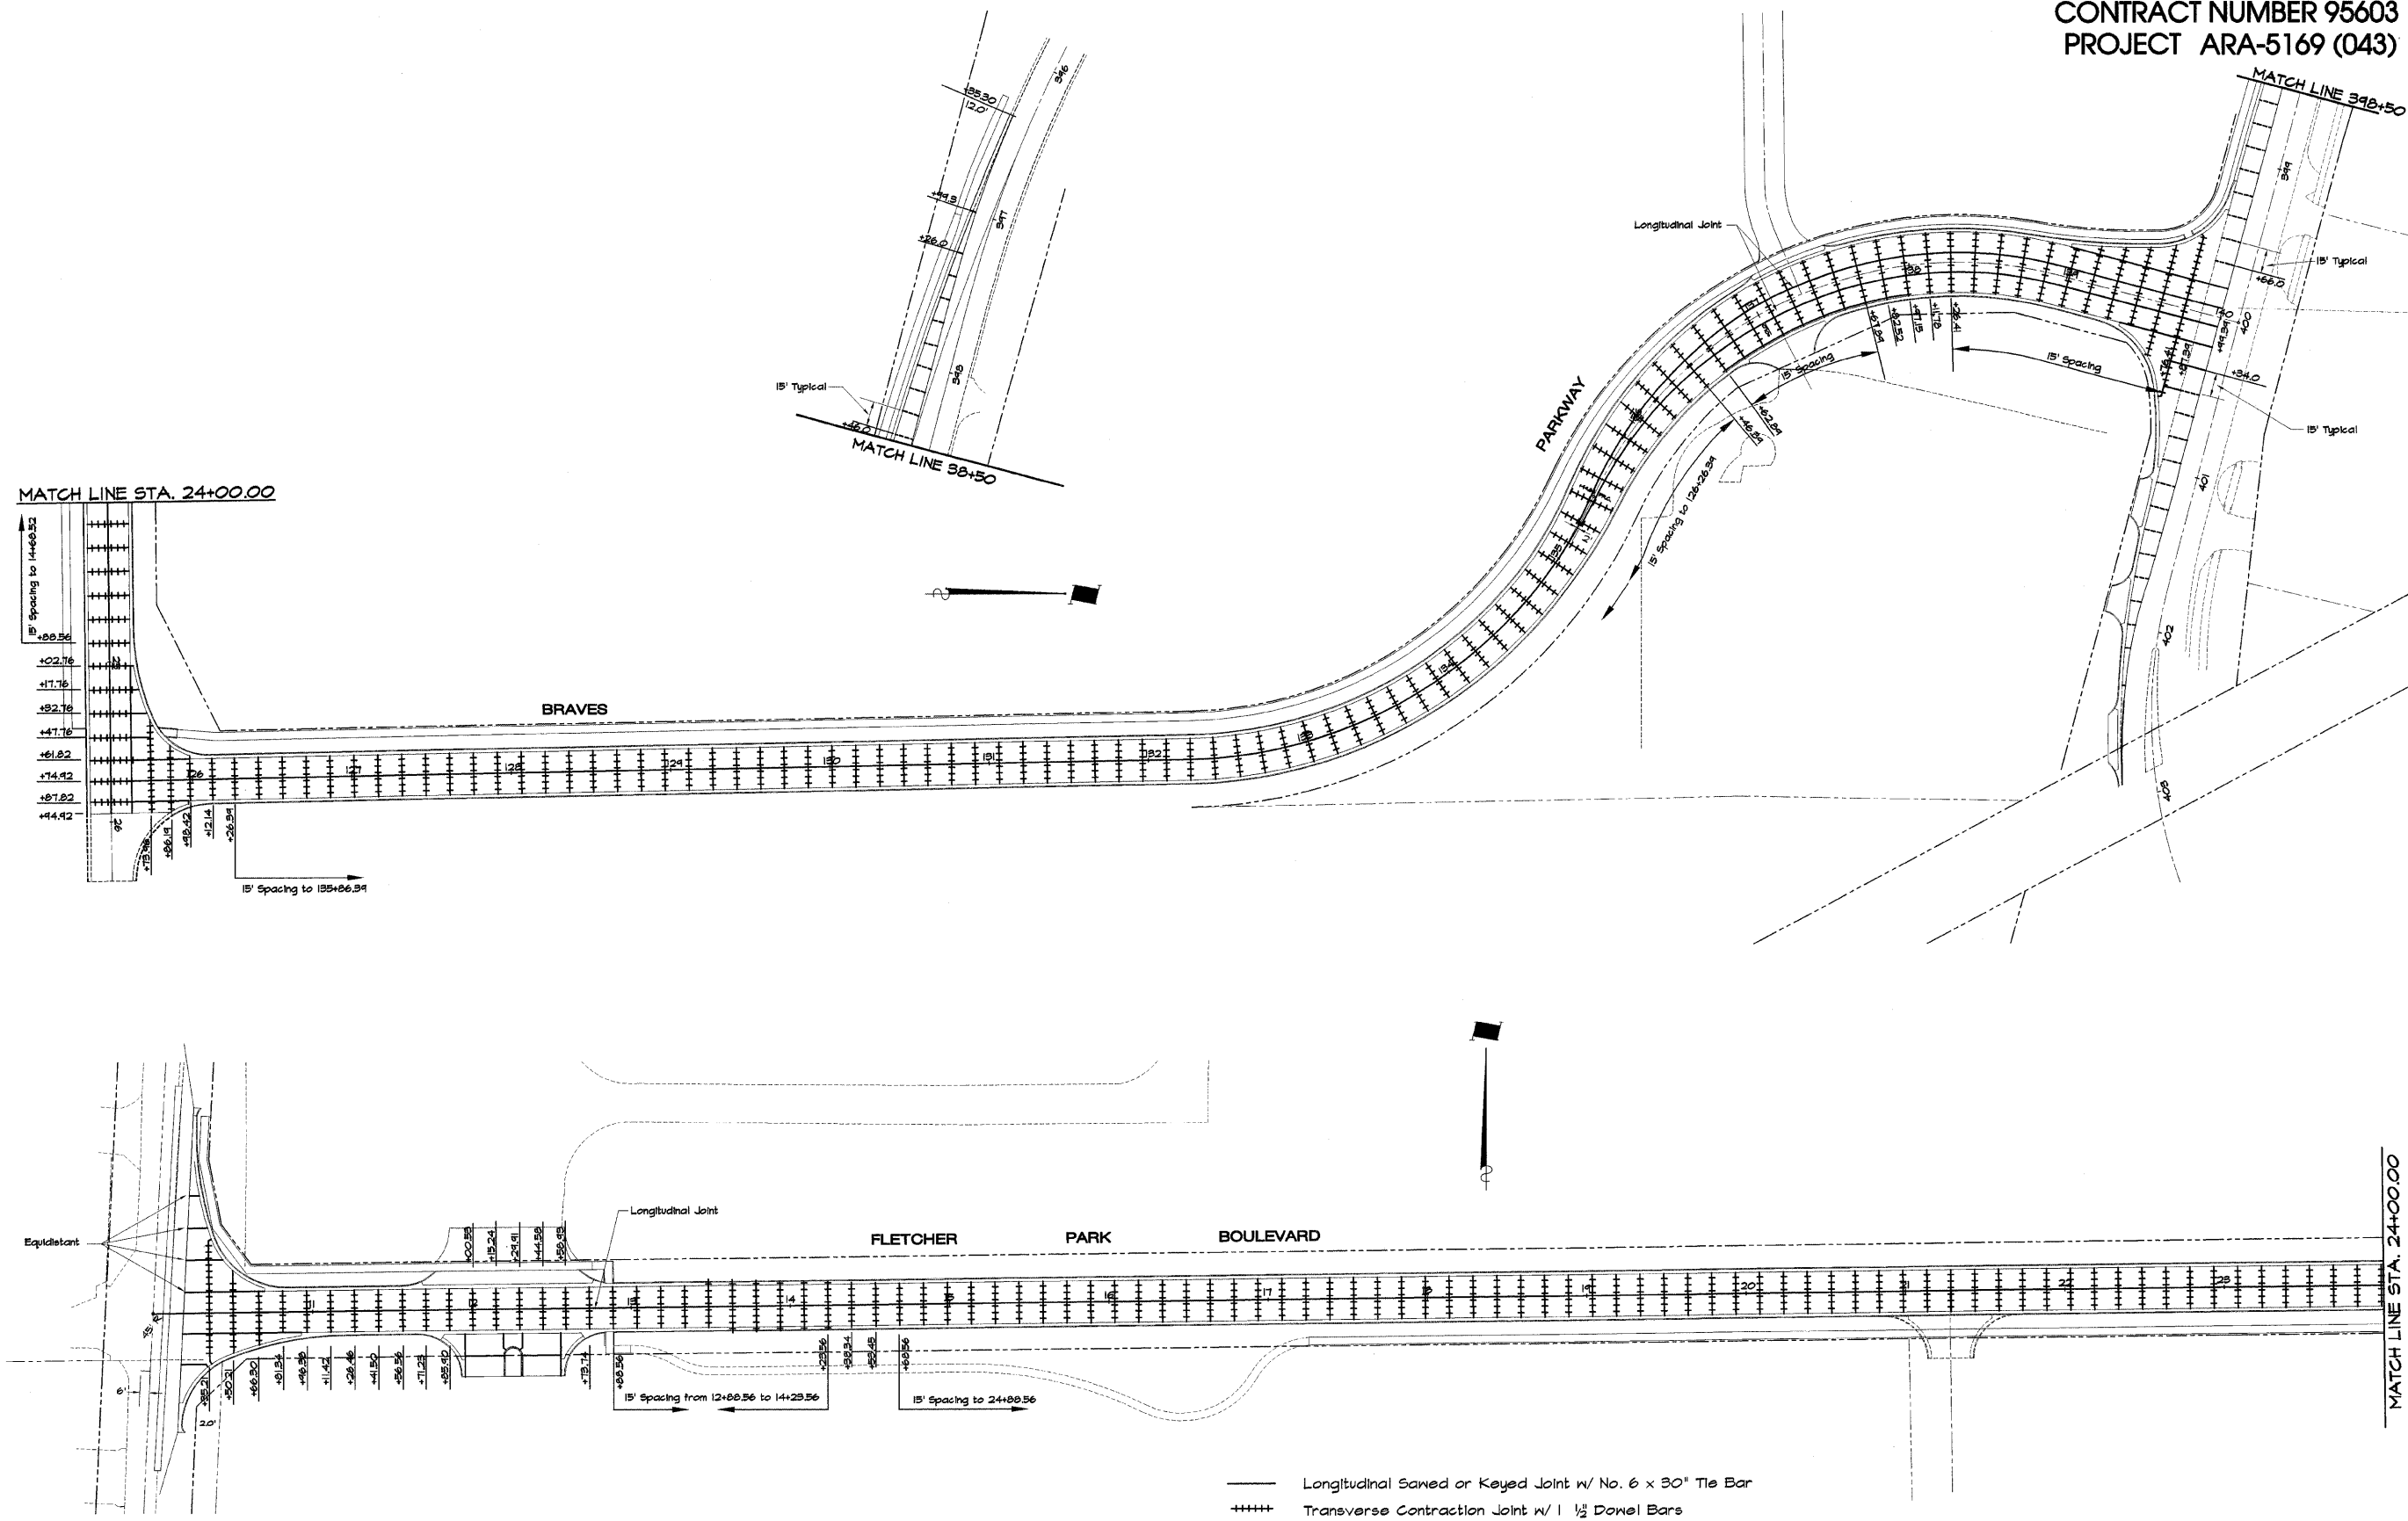

- Longitudinal Sawed or Keyed Joint w/ No. 6 x 30" Tie Bar
- ++++ Transverse Construction Joint w/ 1 1/2" Dowel Bars
- Transverse Construction Joint w/ No. 6 x 30" Tie Bars @ 15" Centers (Art. 353.07)