


PLOT DATE = 8/31/2009
 FILE NAME = p:\02050103 - blohm ave oddend\dwg\1116666666.dwg
 PLOT SCALE = 10.0000 / IN.
 USER NAME = 905676

ORIGINAL SURVEY
 SURVEY PLOTTED
 AREAS CHECKED

FINAL SURVEY
 SURVEY PLOTTED
 AREAS CHECKED

BY _____ DATE _____

BY _____ DATE _____

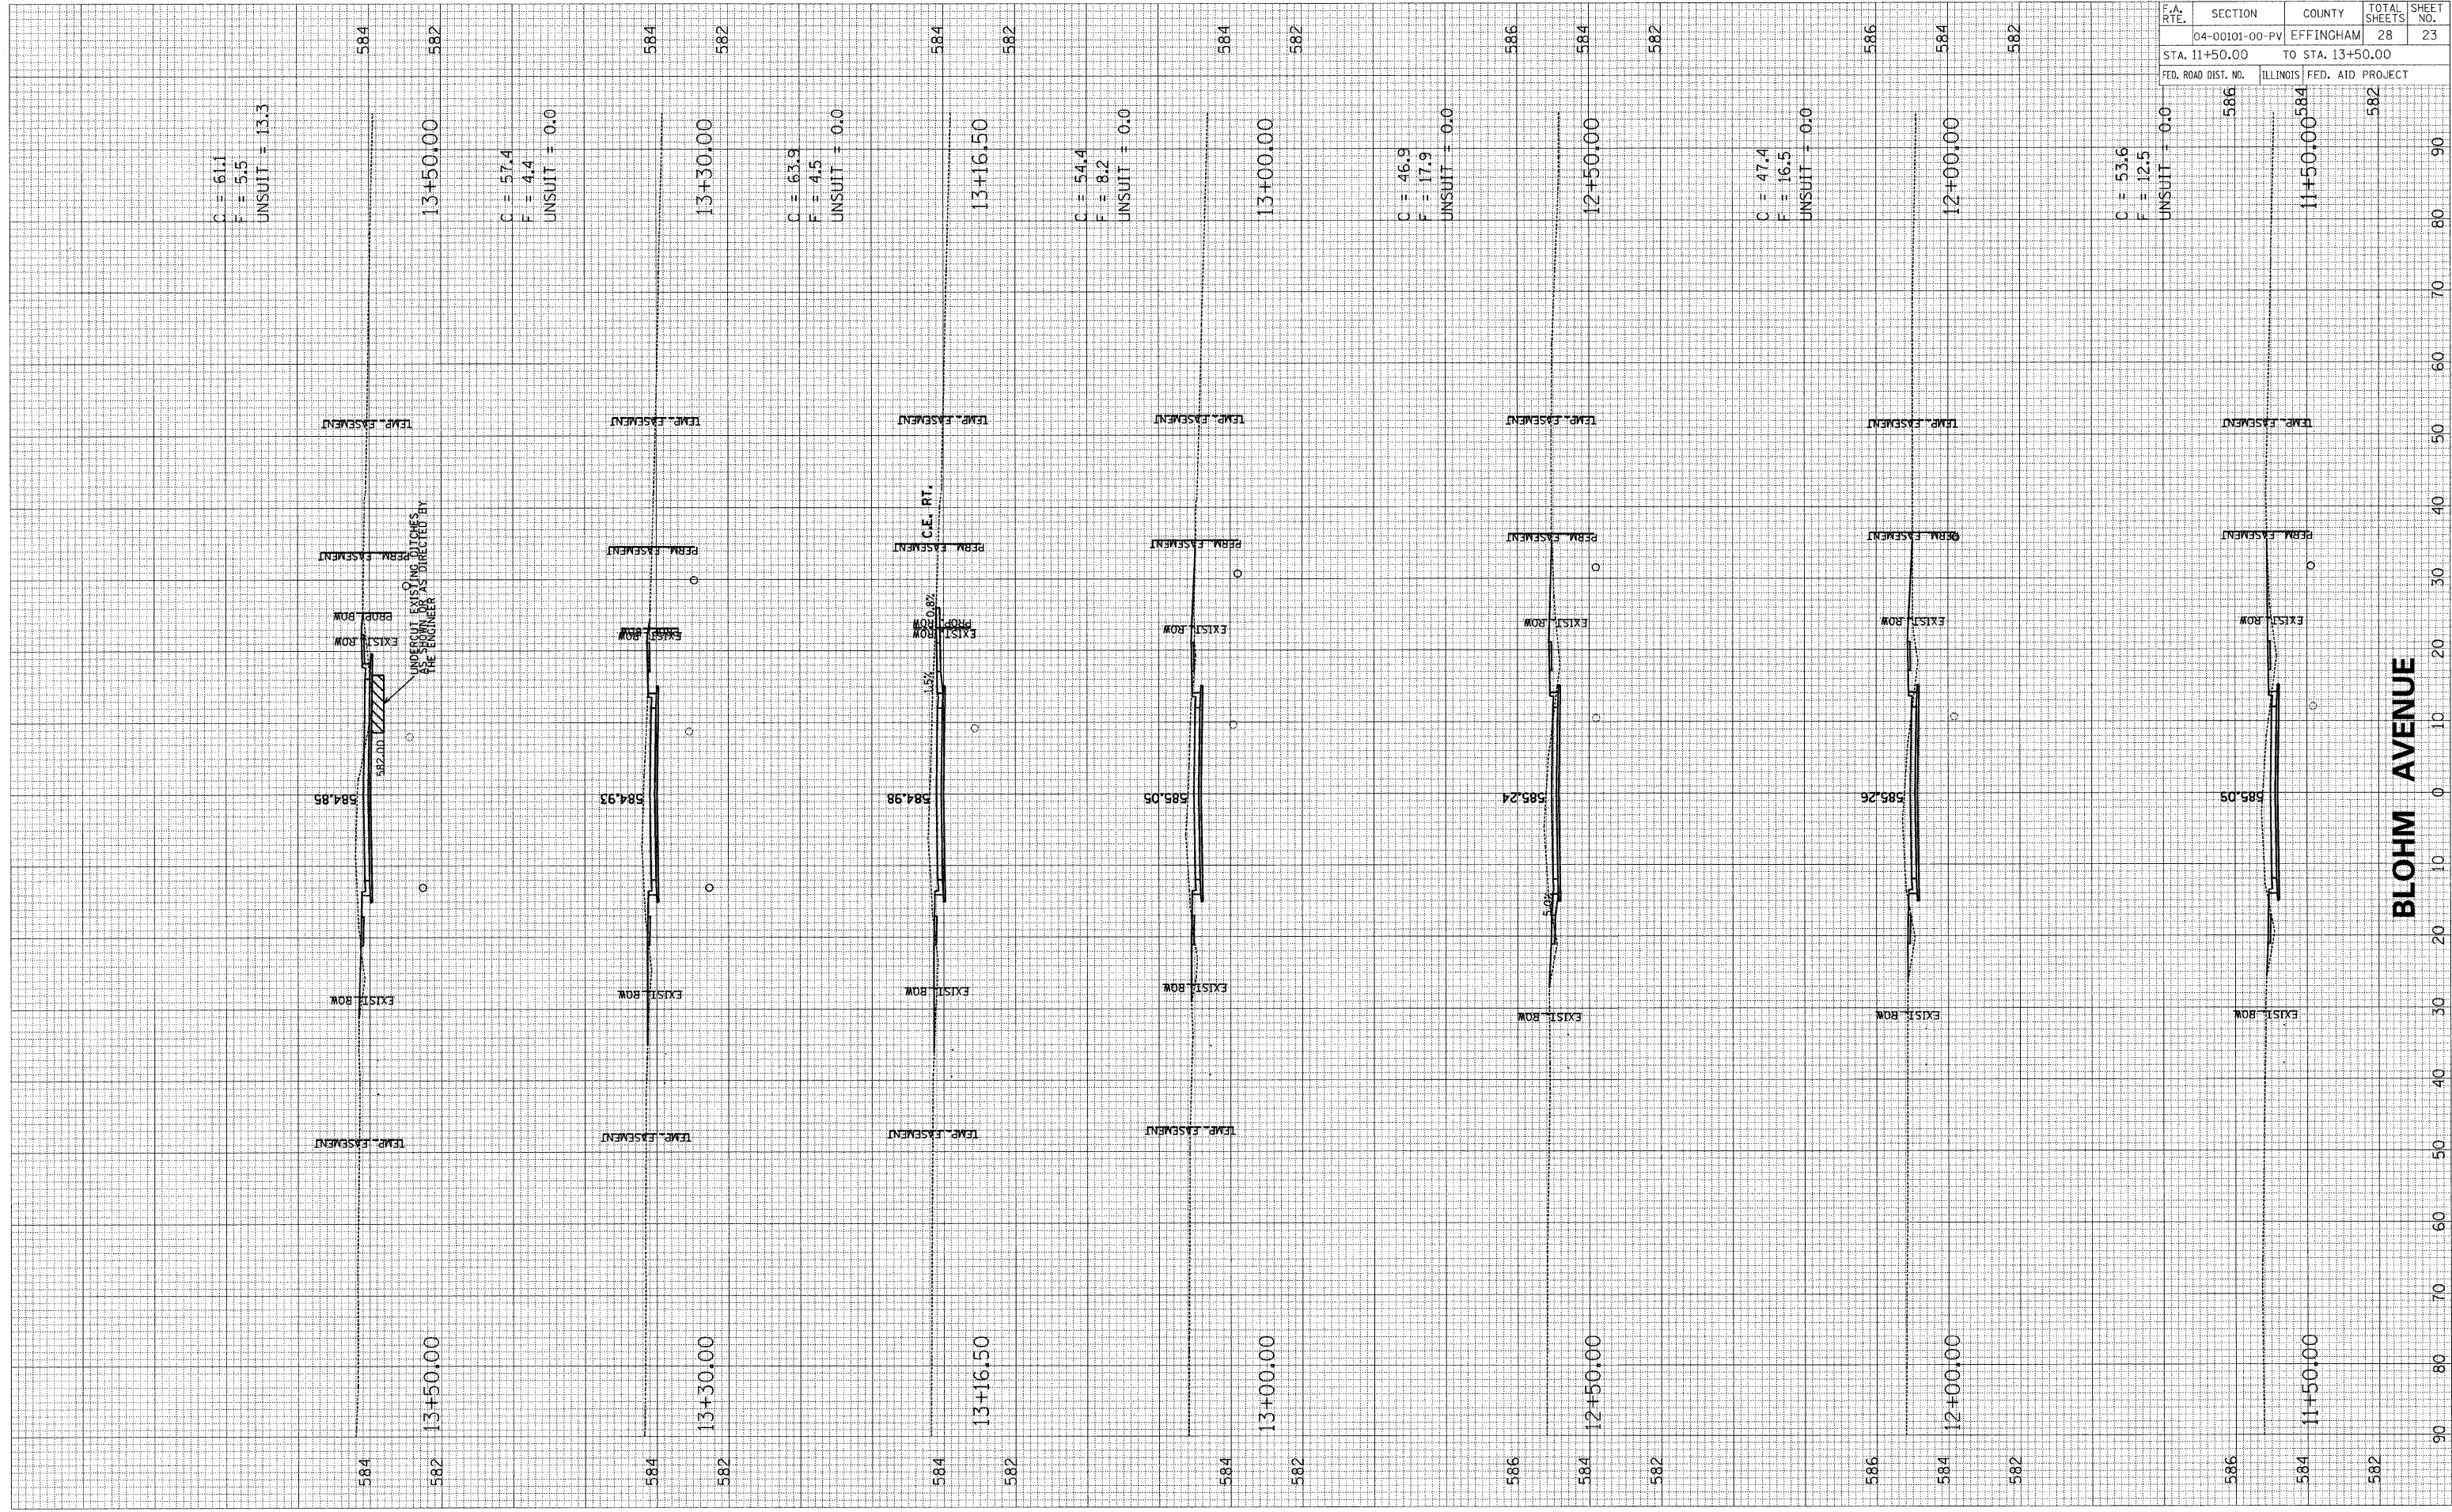

BLOHM AVENUE

F.A. RTE.	SECTION	COUNTY	TOTAL SHEETS	SHEET NO.
	04-00101-00-PV	EFFINGHAM	28	23
STA. 11+50.00		TO STA. 13+50.00		
FED. ROAD DIST. NO.		ILLINOIS FED. AID PROJECT		

CONTRACT NO. 95604