



F.A. RTE.	SECTION	COUNTY	TOTAL SHEETS	SHEET NO.
9251	05-00207-00-PV	ST. CLAIR	89	28
STA. 96+00		TO STA. 102+00		
FED. ROAD DIST. NO.	ILLINOIS	FED. AID PROJECT		

Revised 10-26-09

PLAN	DATE
BY	
CHECKED	
DATE	
NO.	

PROFILE	DATE
BY	
CHECKED	
DATE	
NO.	

PLOT DATE = 10/21/2009
 FILE NAME = H:\P\24842\Microstation\8\plan05c.ss.dgn
 USER NAME = hca

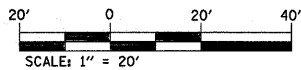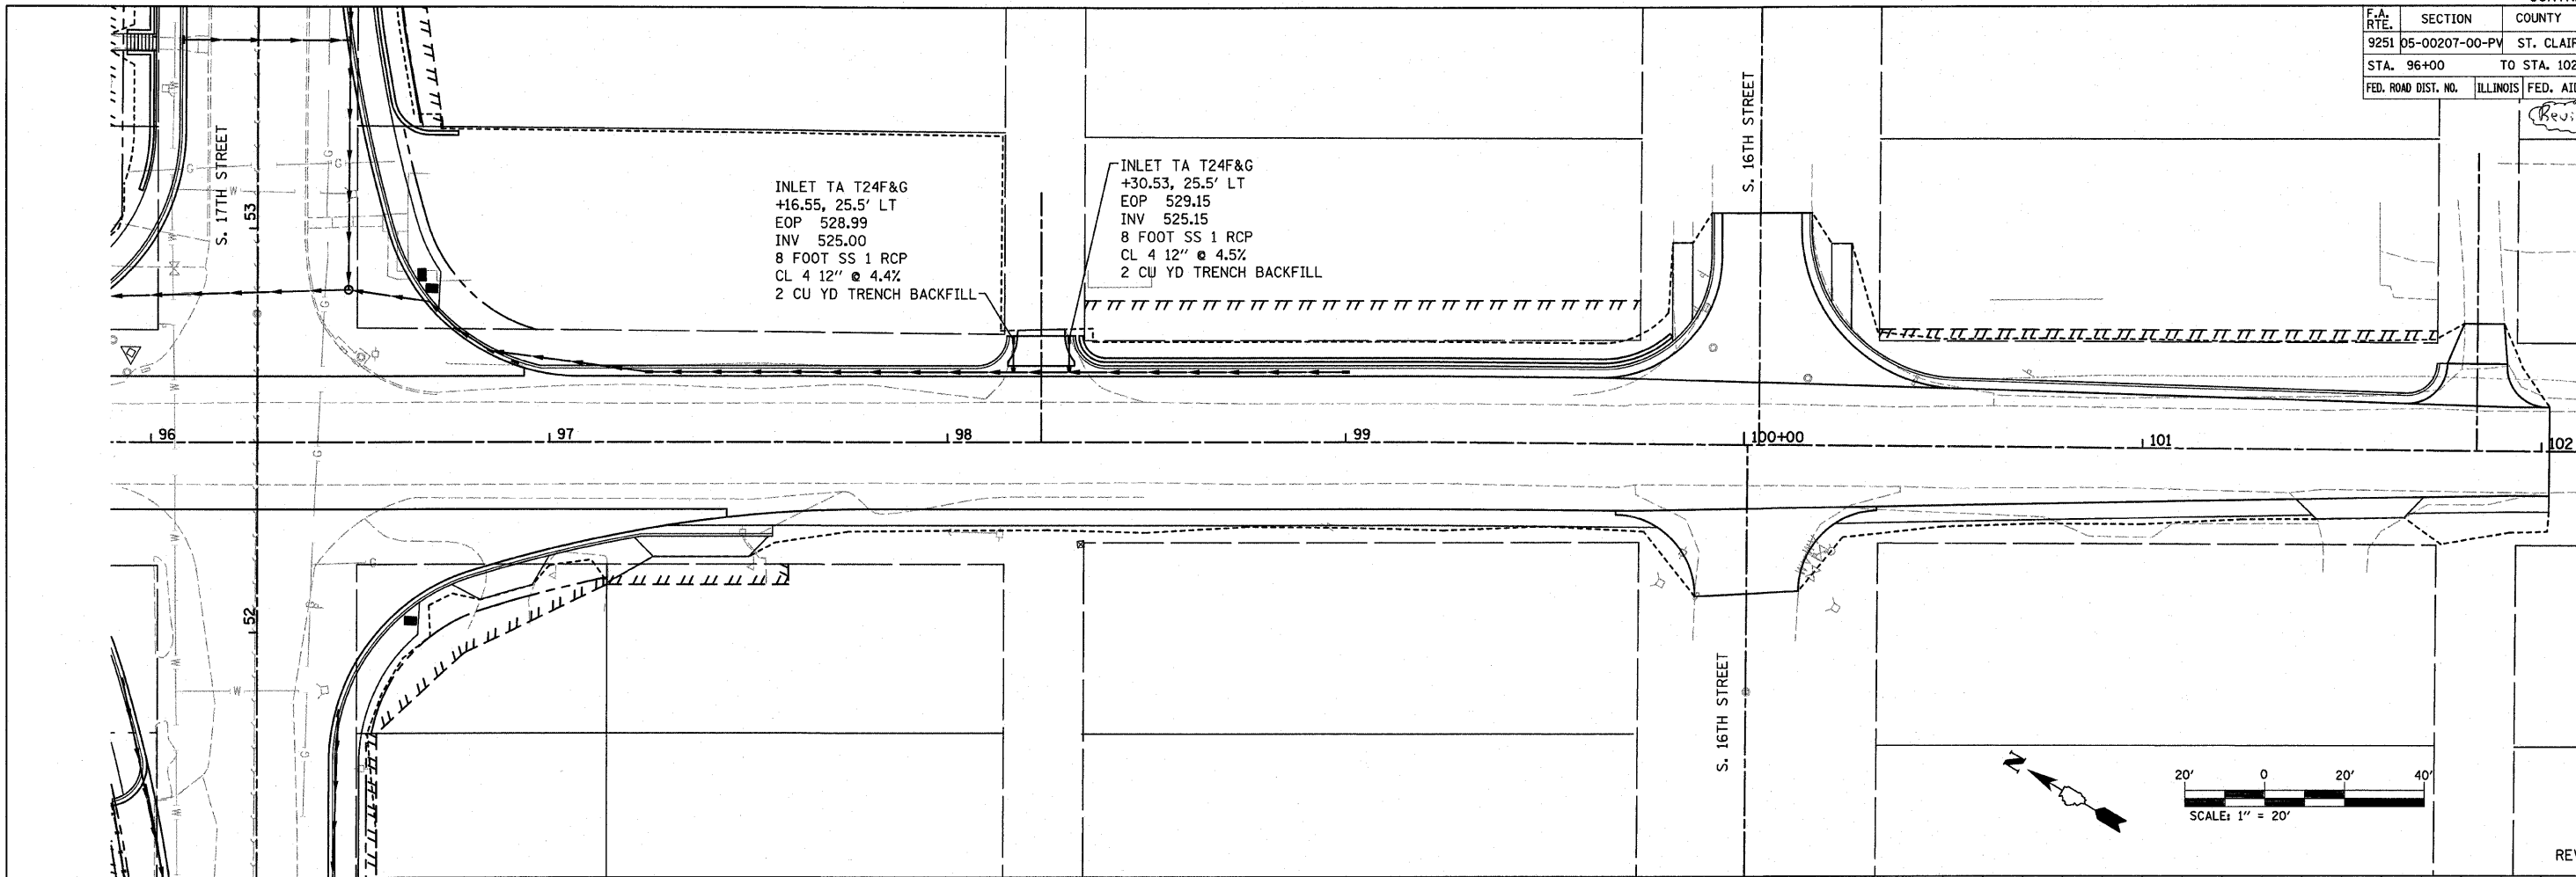

REV. 10-21-09

